


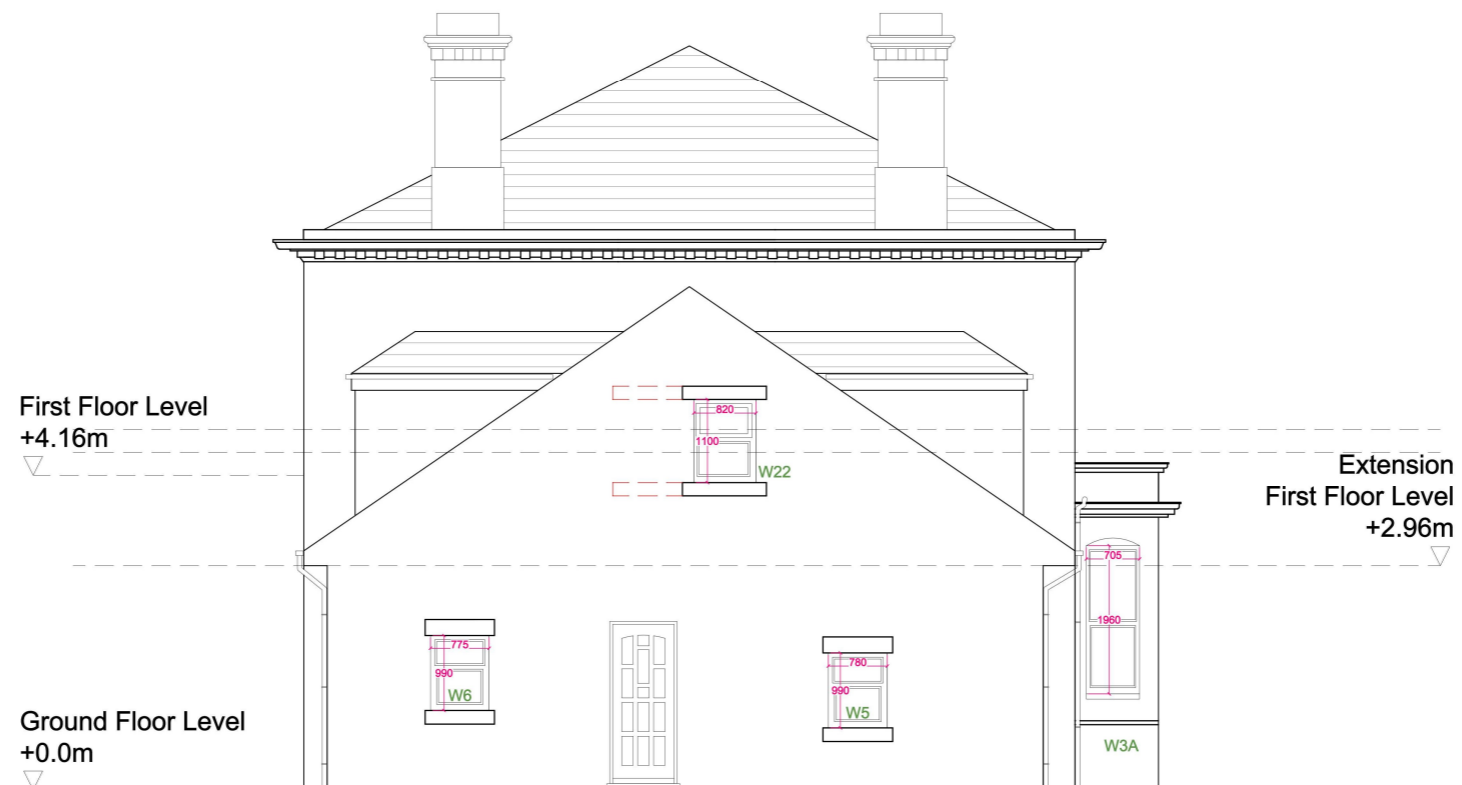

1 Proposed Side Elevation 1



2 Proposed Side Elevation 2