
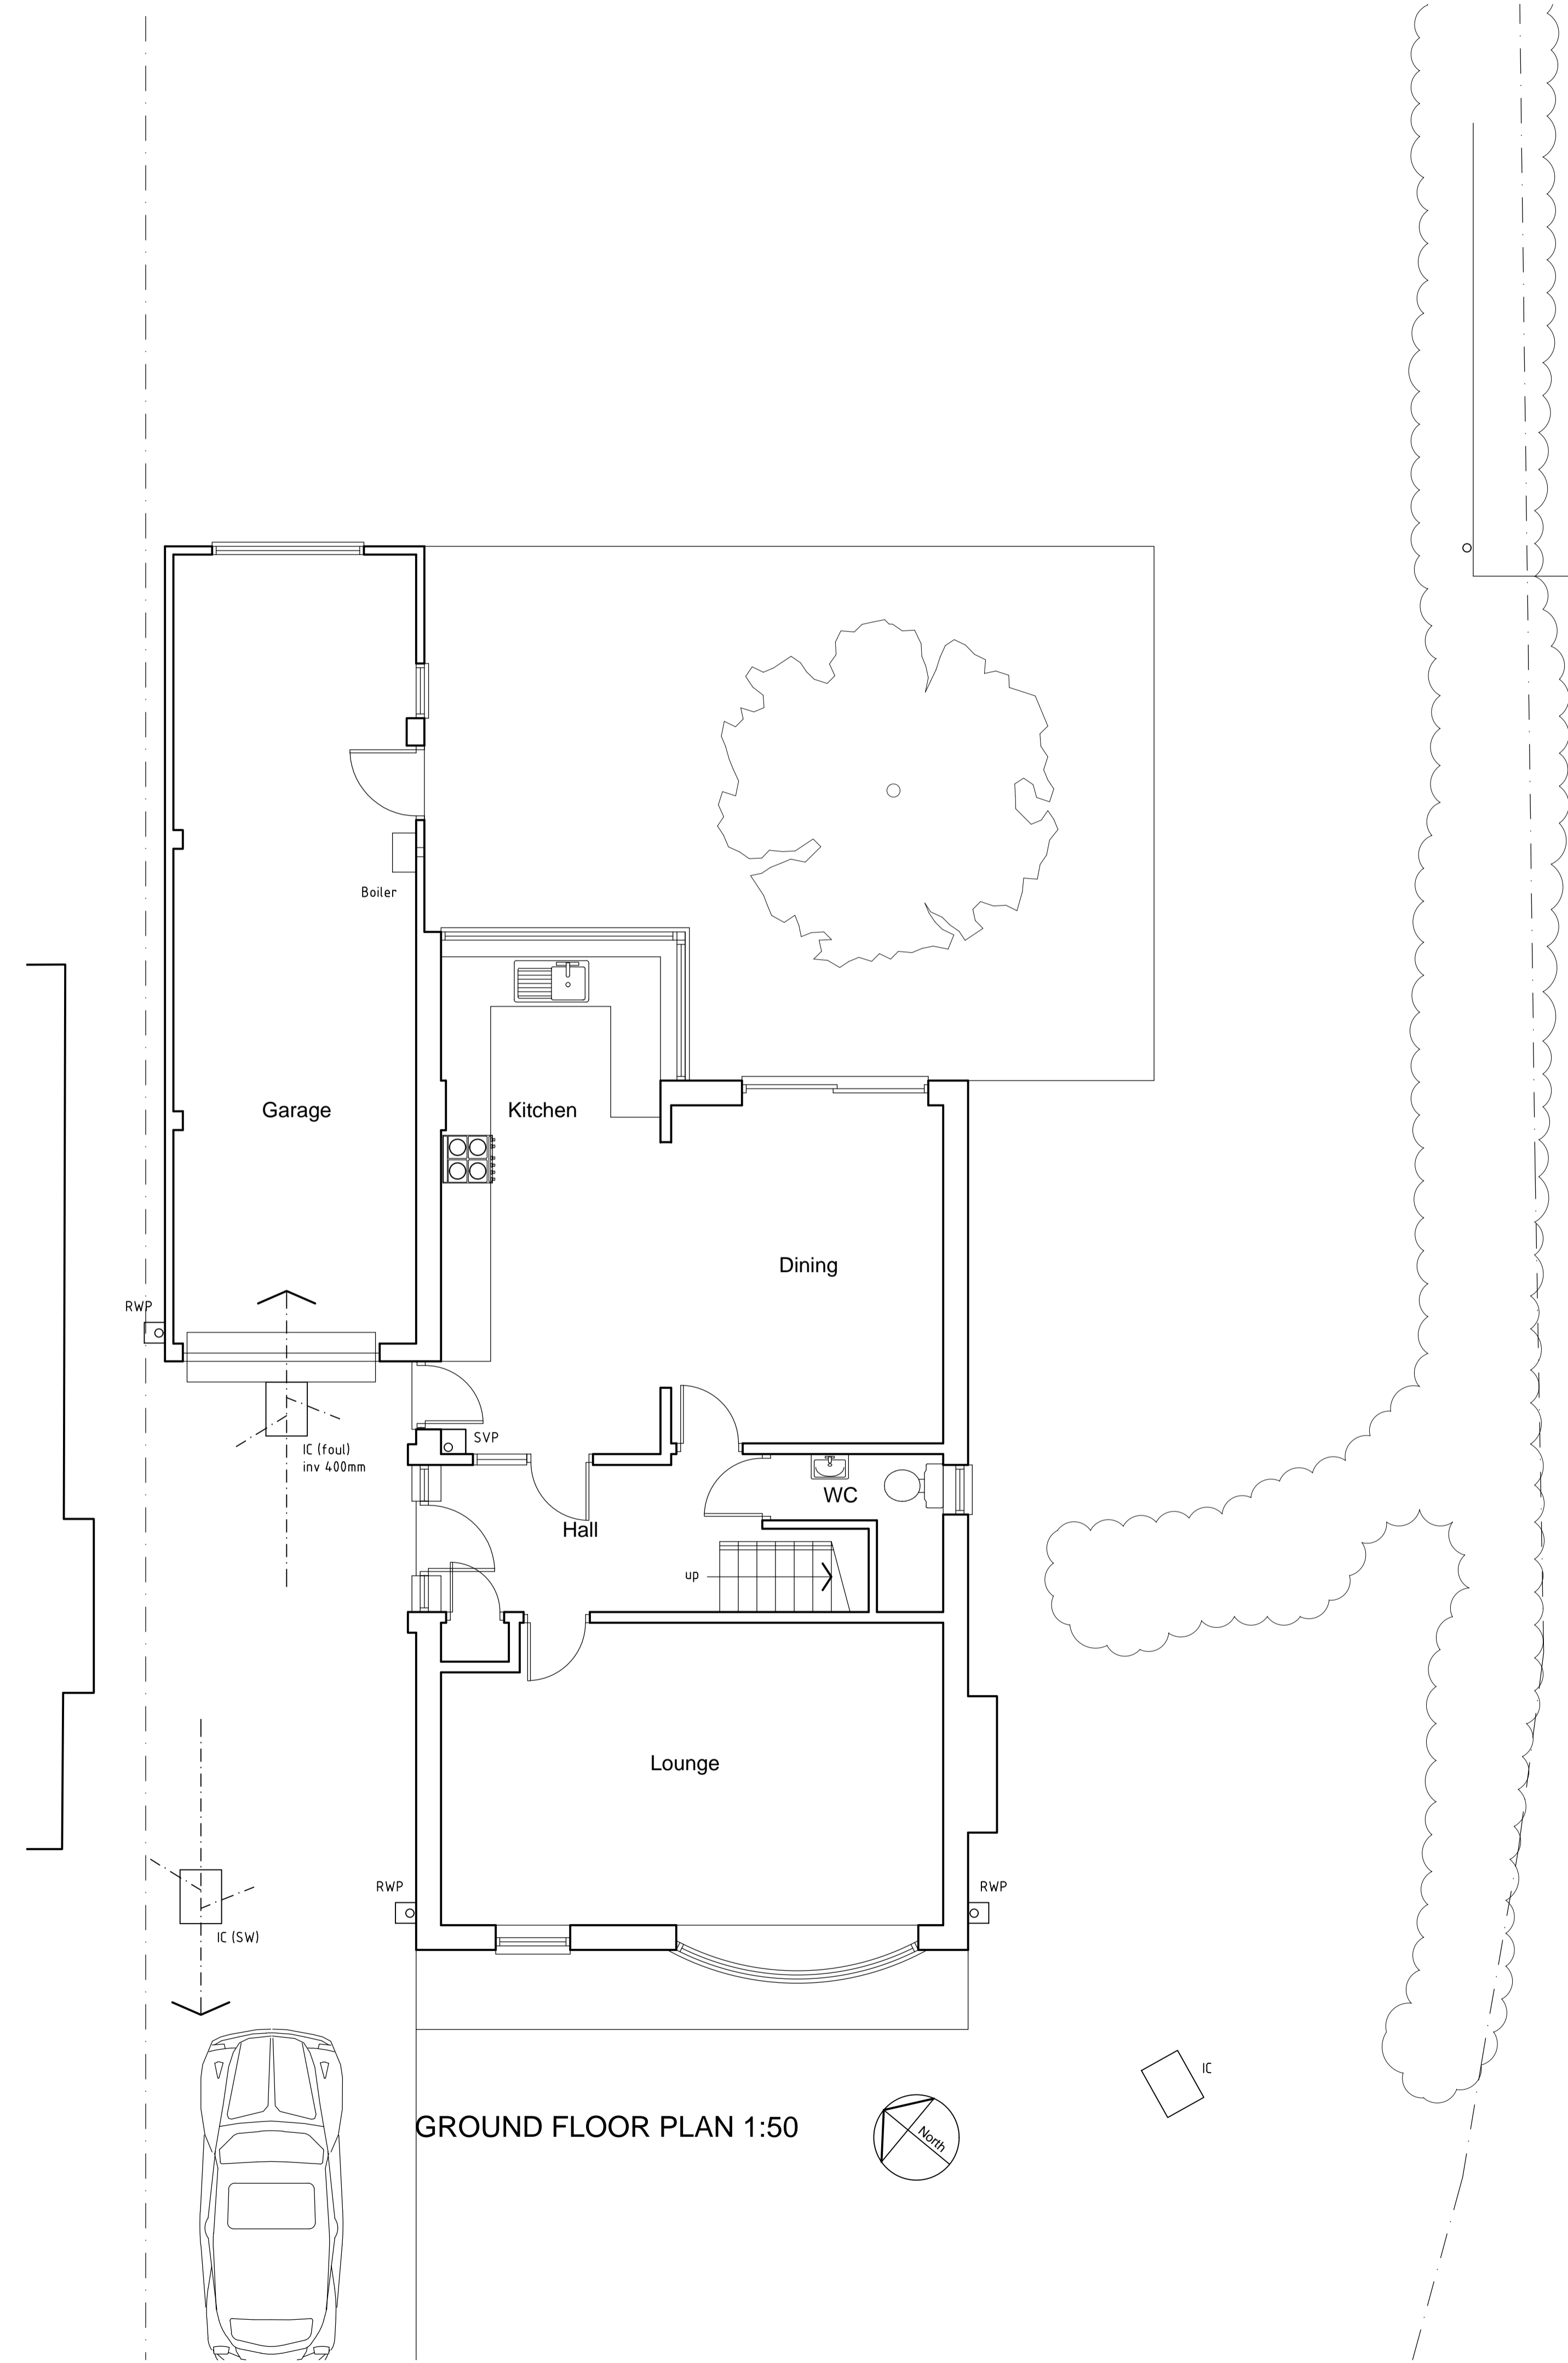
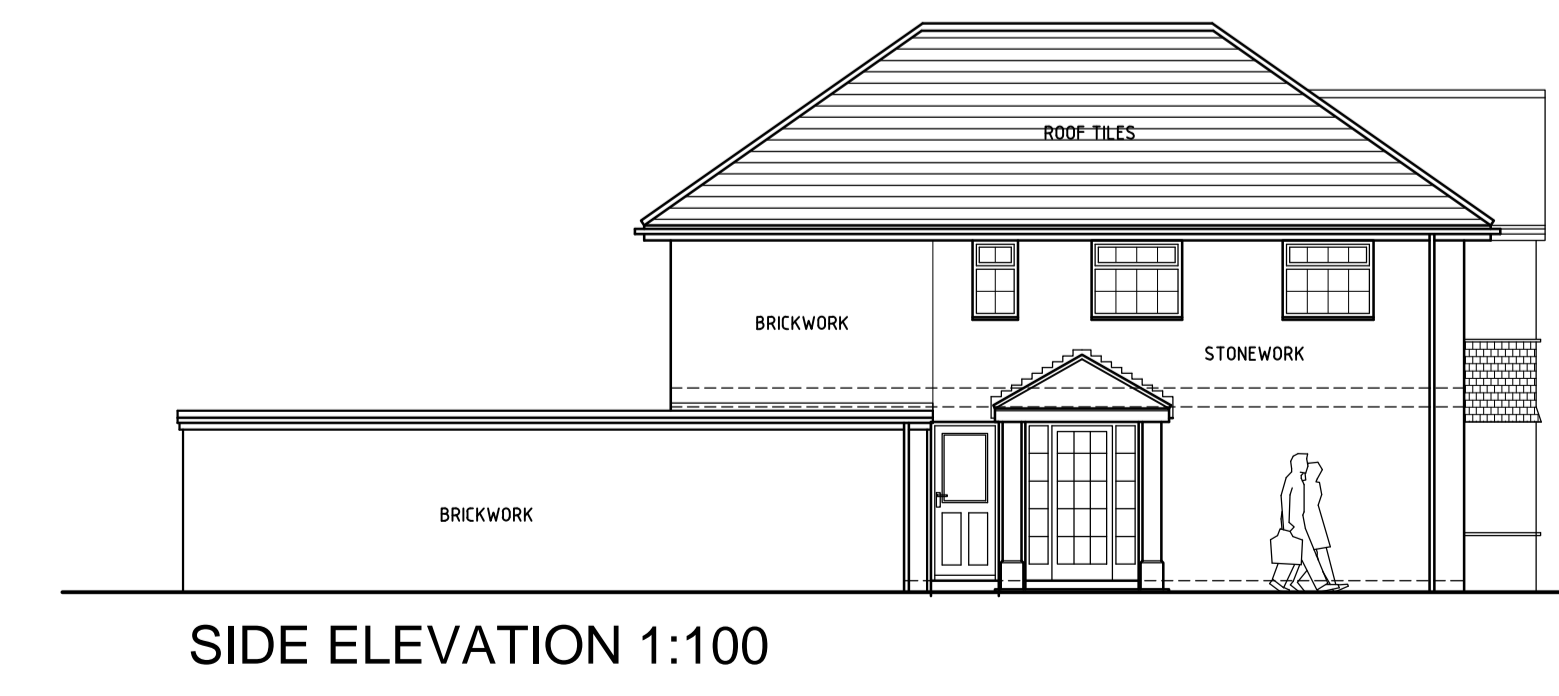
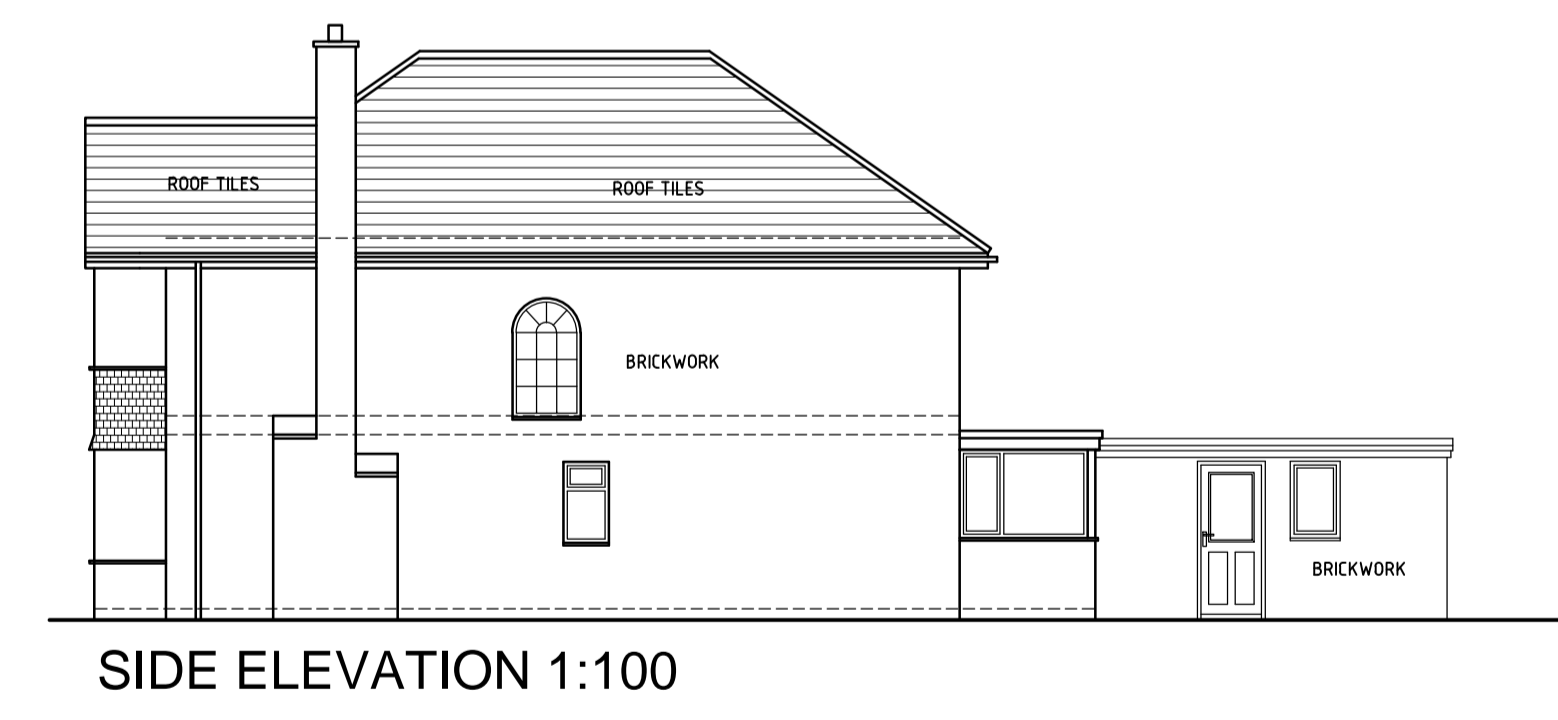
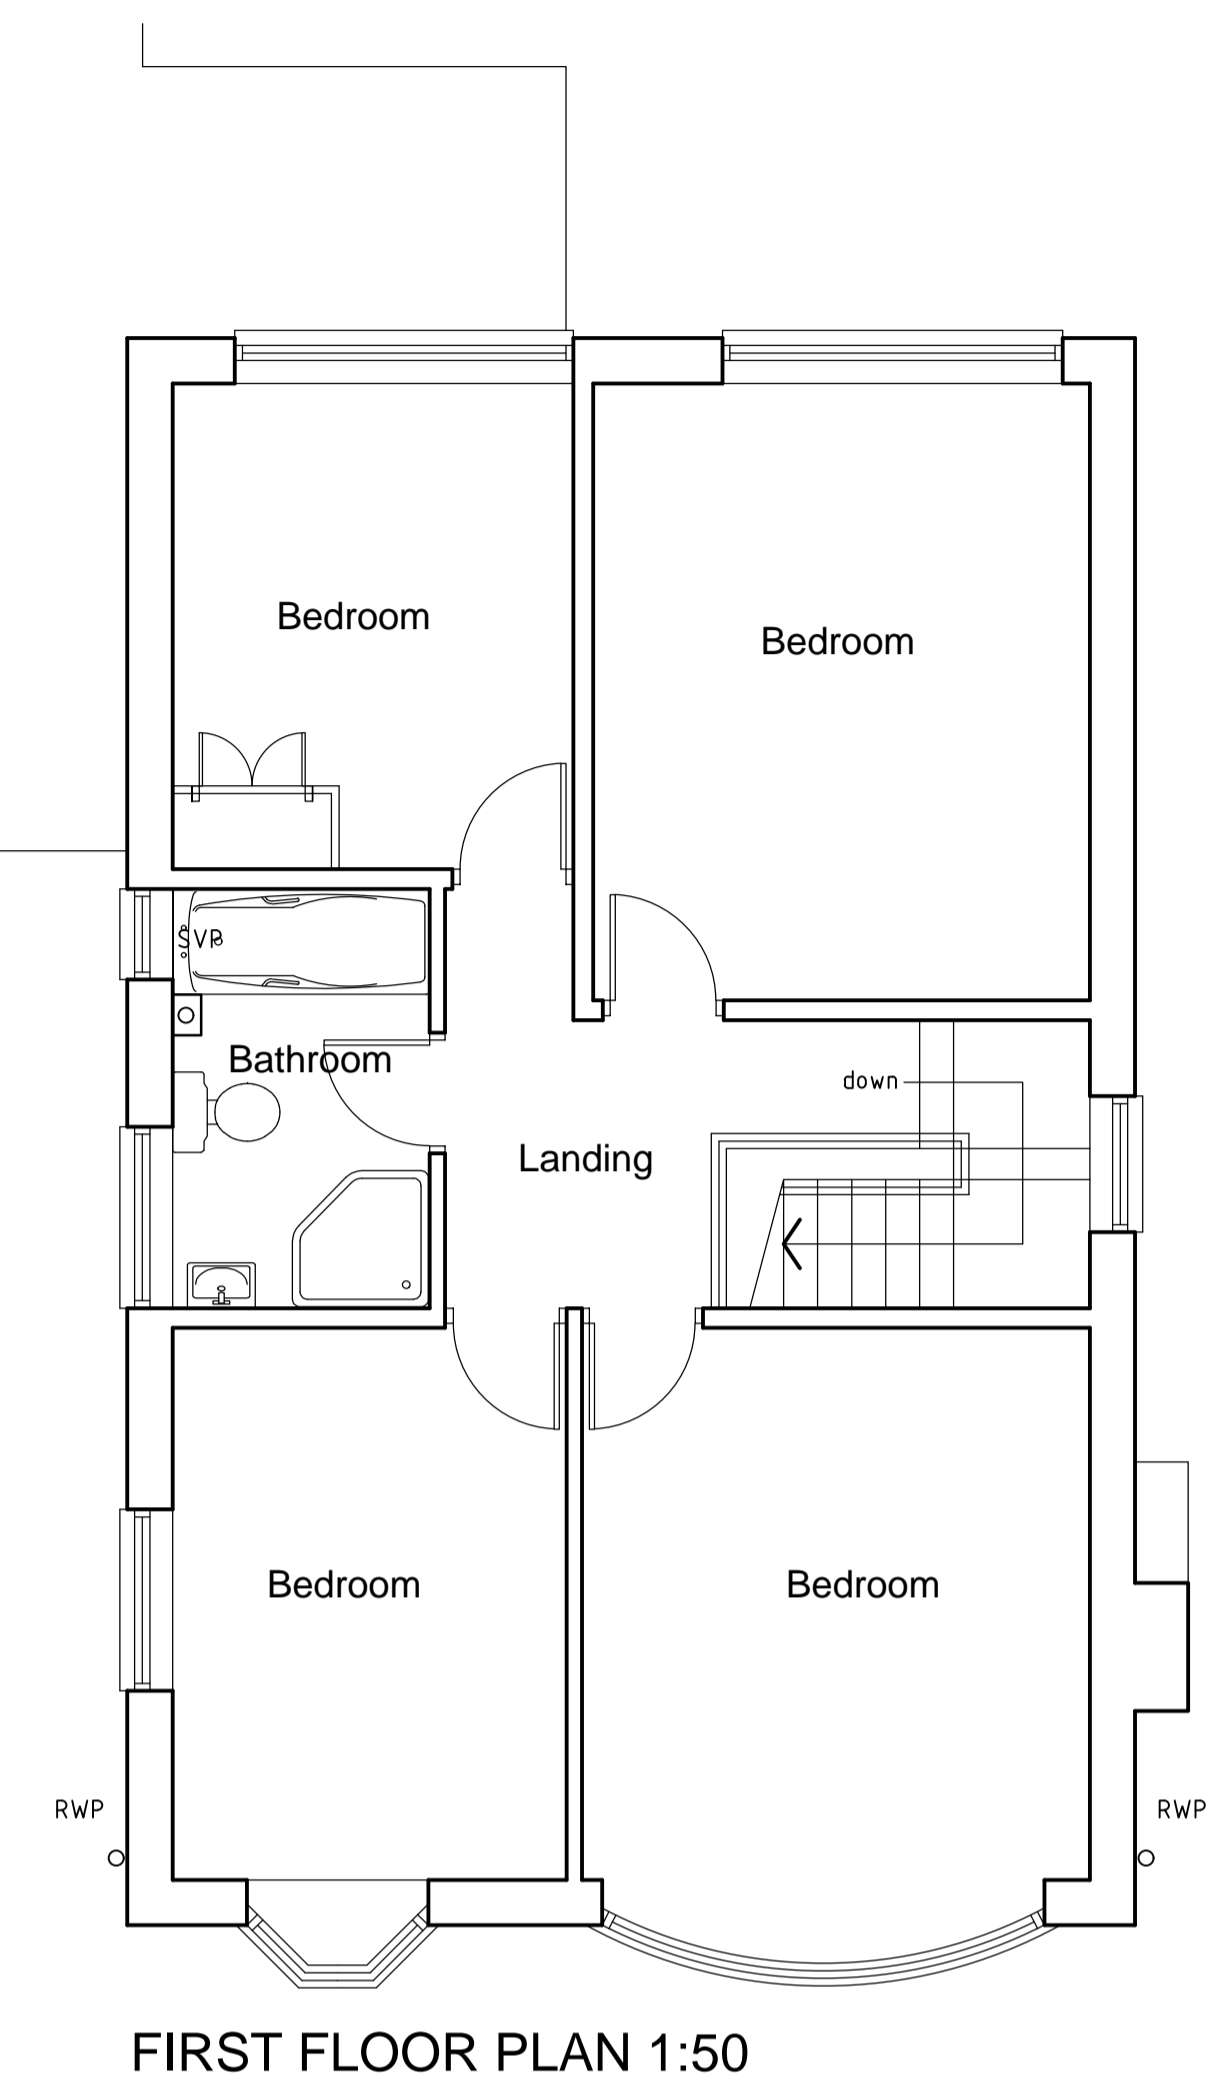
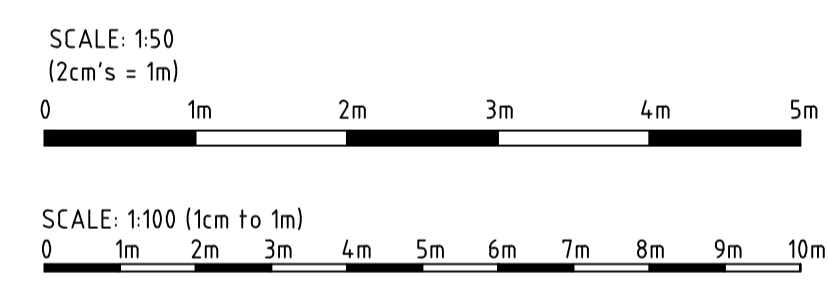
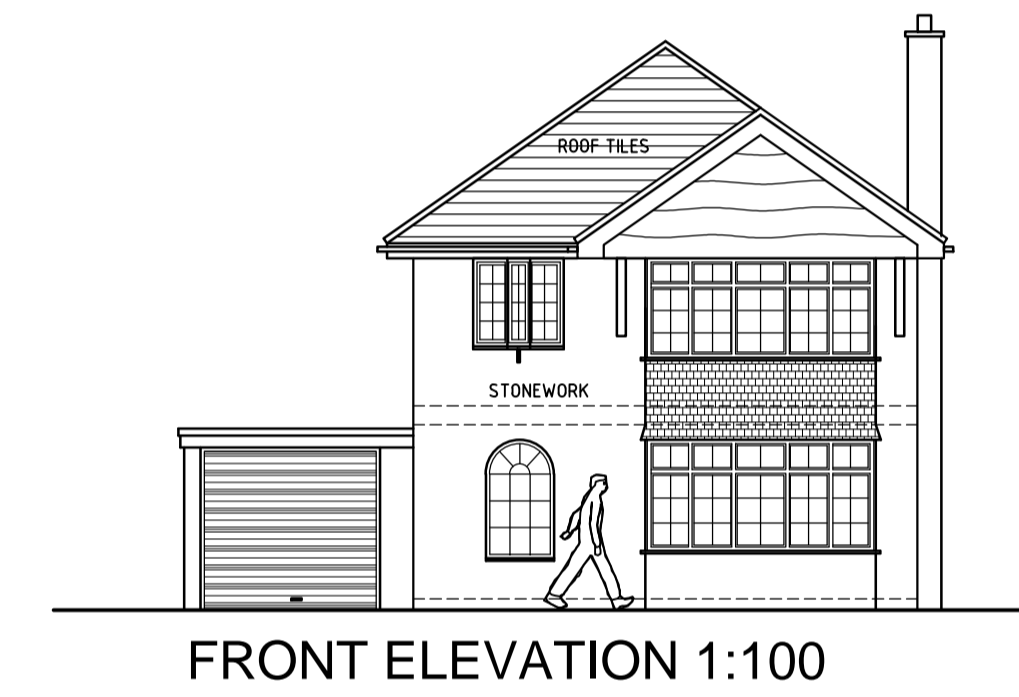


Notes  
 All dimensions and levels to be checked on site prior to starting work.  
 If in doubt refer to the practice before work starts  
 The Practice disclaim responsibility for any variations from this drawing made without their express written consent  
 This drawing is the property of the Designer  
 Copyright reserved  
 All work to be carried out in accordance with current building regulations and British Standards  
 All materials to conform to relevant British Standard specification where applicable

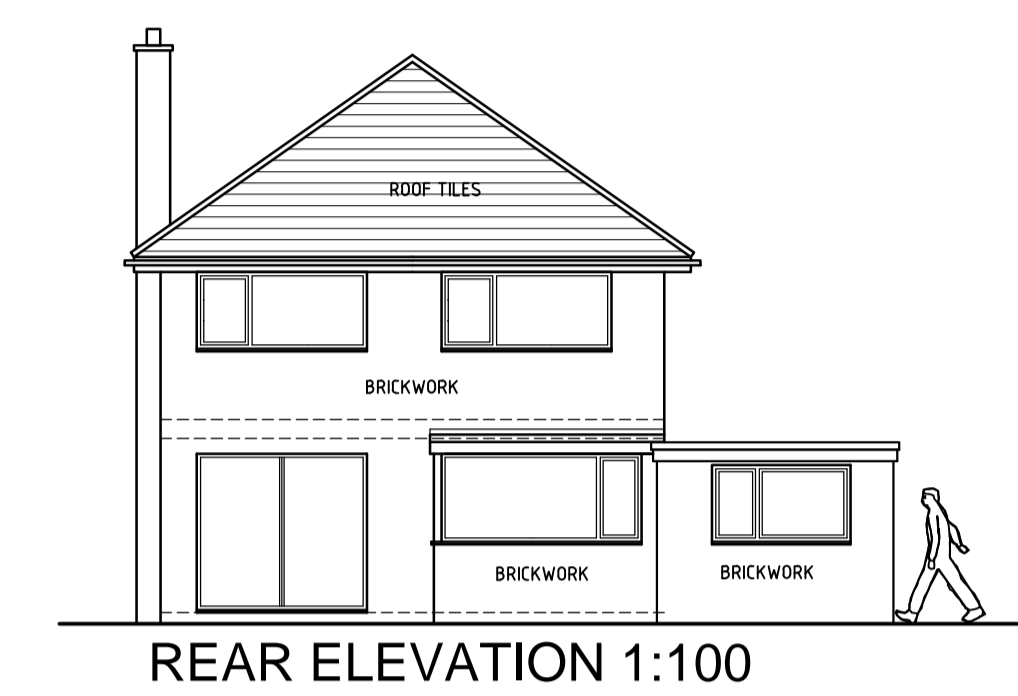

Revisions	
Project PROPOSED EXTENSIONS AND ALTERATIONS AT 20 BADGERWOOD GLADE WETHERBY LS22 7XR	
Client Mr & Mrs Atkinson	
Drawing Title AS EXISTING	
<b>Stephen Wood</b> Architectural Services Ltd 4 Hollins Lane Hampsthwaite Harrogate HG3 2EJ Tel: 07939 076737 e-mail: stephen.jwood43@gmail.com	
Scale 1:50, 1:100 @ A1	Drawn SW
Date May 2023	
Dwg No. B.G. (20) / 01	Rev A