




80 Lindsay Road

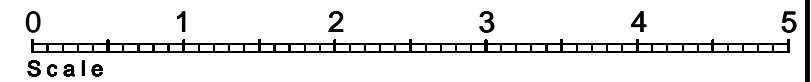

Plans, drawings and material submitted to the council are protected by the Copyright Acts (Section 47, 1988 Act). You may only use material which is downloaded or printed for consultation purposes. Further copies must not be made without written prior permission of the copyright owner.

3DArch Studio
2, Panmuir Road
London SW20 0PZ

Pawel J. Stasch Architect RIBA

Drawing title:
House extension
Side elevation
Survey - existing

Job title:
80 Lindsay Road
Worcester Park
KT4 8LE

Job no:		Drawing no: 4	
C/S/B		Revision suffix:	
Scale: 1:50@A3	Date: 27.01.24	Drawn by: P.J.S.	Checked by: