



This drawing is not to be scaled. The architect is to be informed of any errors before work proceeds. The general contractor is responsible for checking all dimensions.

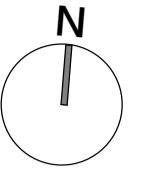

Notes

Drawings to be read and printed in colour.

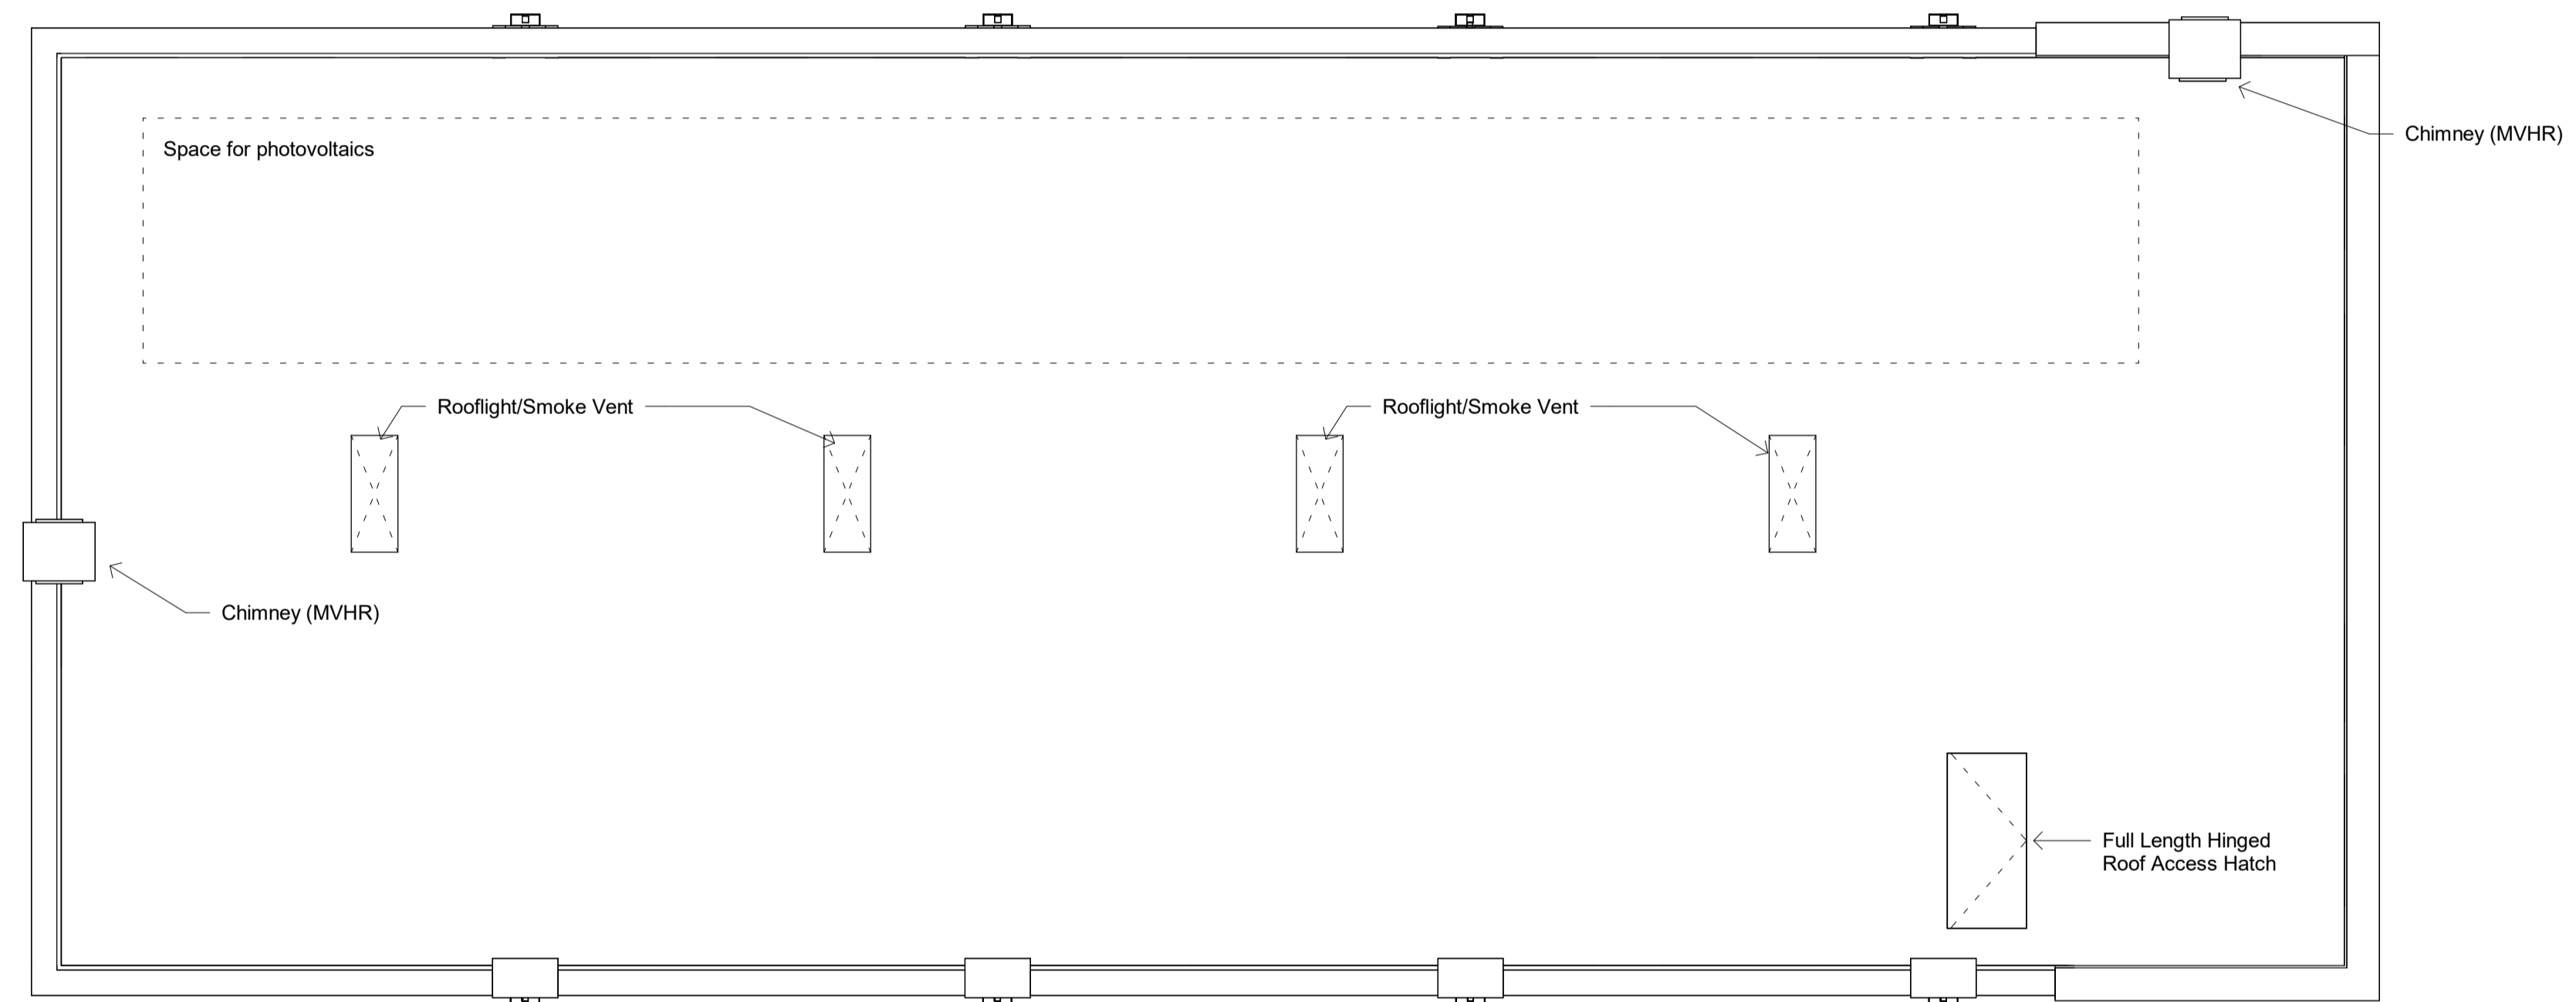

Rev	Date	Description	Drawn
P5	29.01.2024	Planning issue	AC
P4	28.11.23	GA Plans updated	KD
P3	10.11.23	Updated	AD
P2	13.09.23	Stage 2	AD
P1	16.08.23	First Issue	AD

r h p r h partnership architects
 94 Chesterton Road Cambridge CB4 1ER
 T 01223 316309
 www.rhpartnership.co.uk
 cambridge@rhpartnership.co.uk

Project
**Uppingham School
 Meadhurst New Build**

Drawing
GA Plan - Roof Plan

Project	originator	volume level	type	note	number	revision
P1299-RHP-ME-R1-DR-A-					2004	P5

Scale(s)	RHP Project	First Issue	Drawn	Chkd
As indicated@A1	P1299	24/07/23	AA	AD

Status
 Planning

