



This drawing is not to be scaled. The architect is to be informed of any errors before work proceeds. The general contractor is responsible for checking all dimensions.

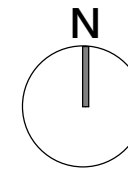

Notes

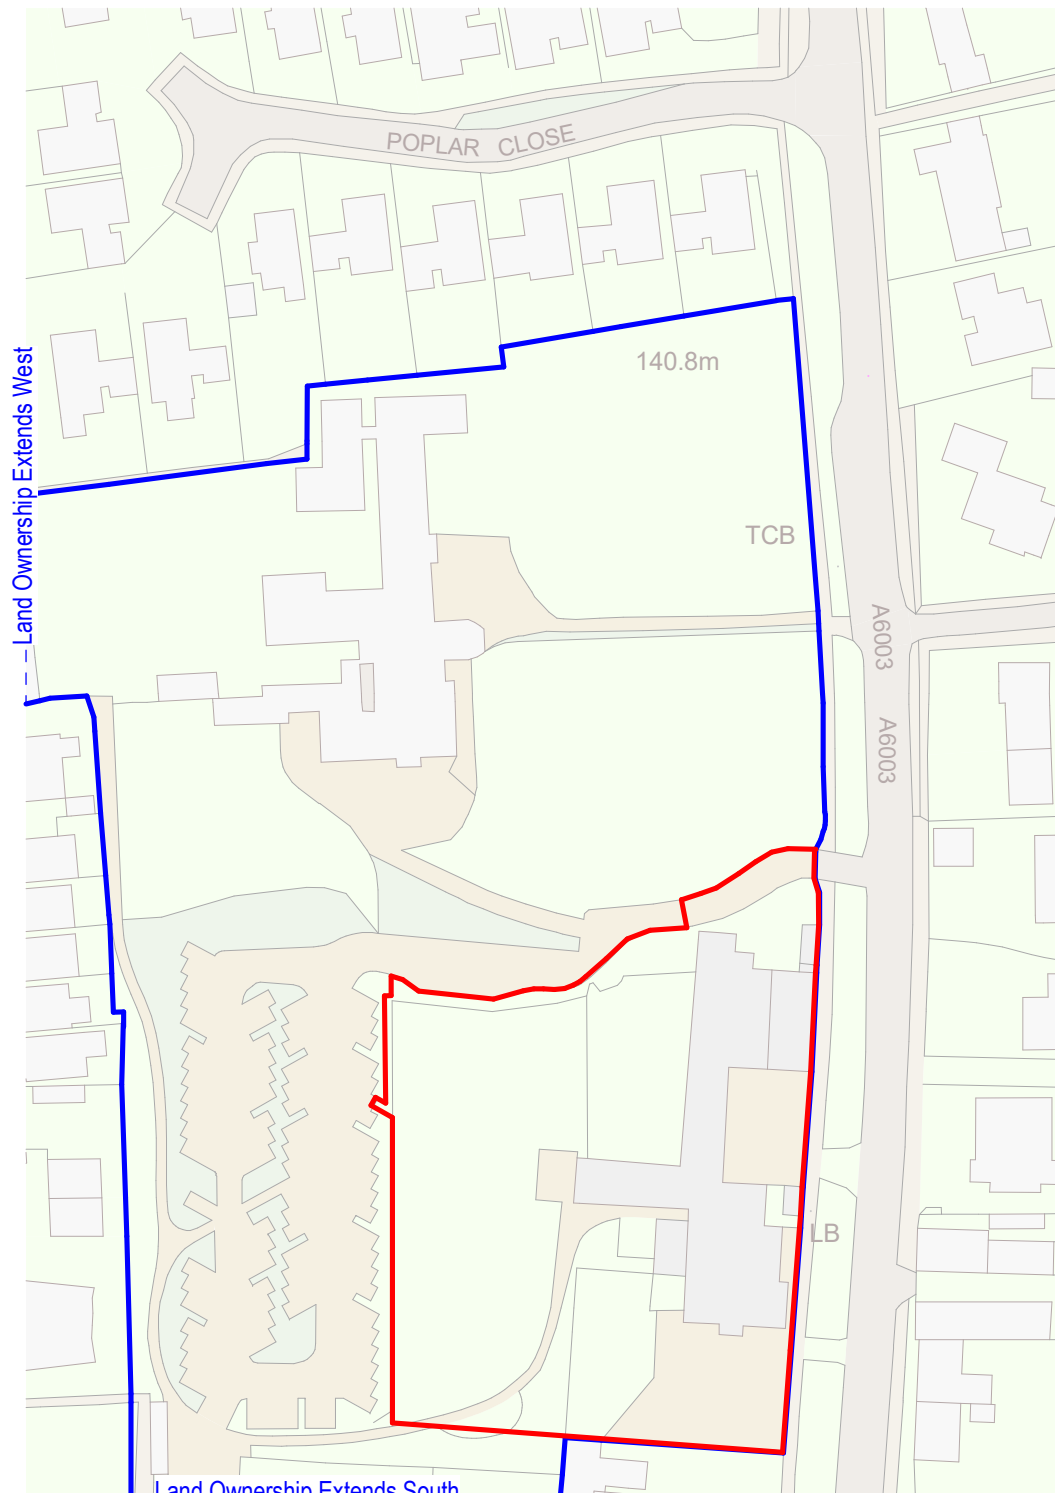

Ordnance Survey, (c) Crown Copyright 2023. All rights reserved. Licence number 100022432

1 **Site Location Plan**
0100 1 : 1250

Rev	Date	Description	Drwn
P/2/	29.01.2024	Planning Issue	AC
P/1/	08.12.23	First Issue	KD

rhp r h partnership architects
 94 Chesterton Road Cambridge CB4 1ER
 T 01223 316309
 www.rhpartnership.co.uk
 cambridge@rhpartnership.co.uk

Project
**Uppingham School
 Meadhurst New Build**

Drawing
Site Location Plan

Project	originator	volume	level	type	role	number	revision
P1299-RHP-MS-XX-DR-A-0100							P2

Scale(s)	RHP Project	First Issued	Drwn	Chkd
1 : 1250@A3	P1299	24/07/23	KD	AD

Status: Planning Suitability

