


**Notes**

Drawings to be read and printed in colour.

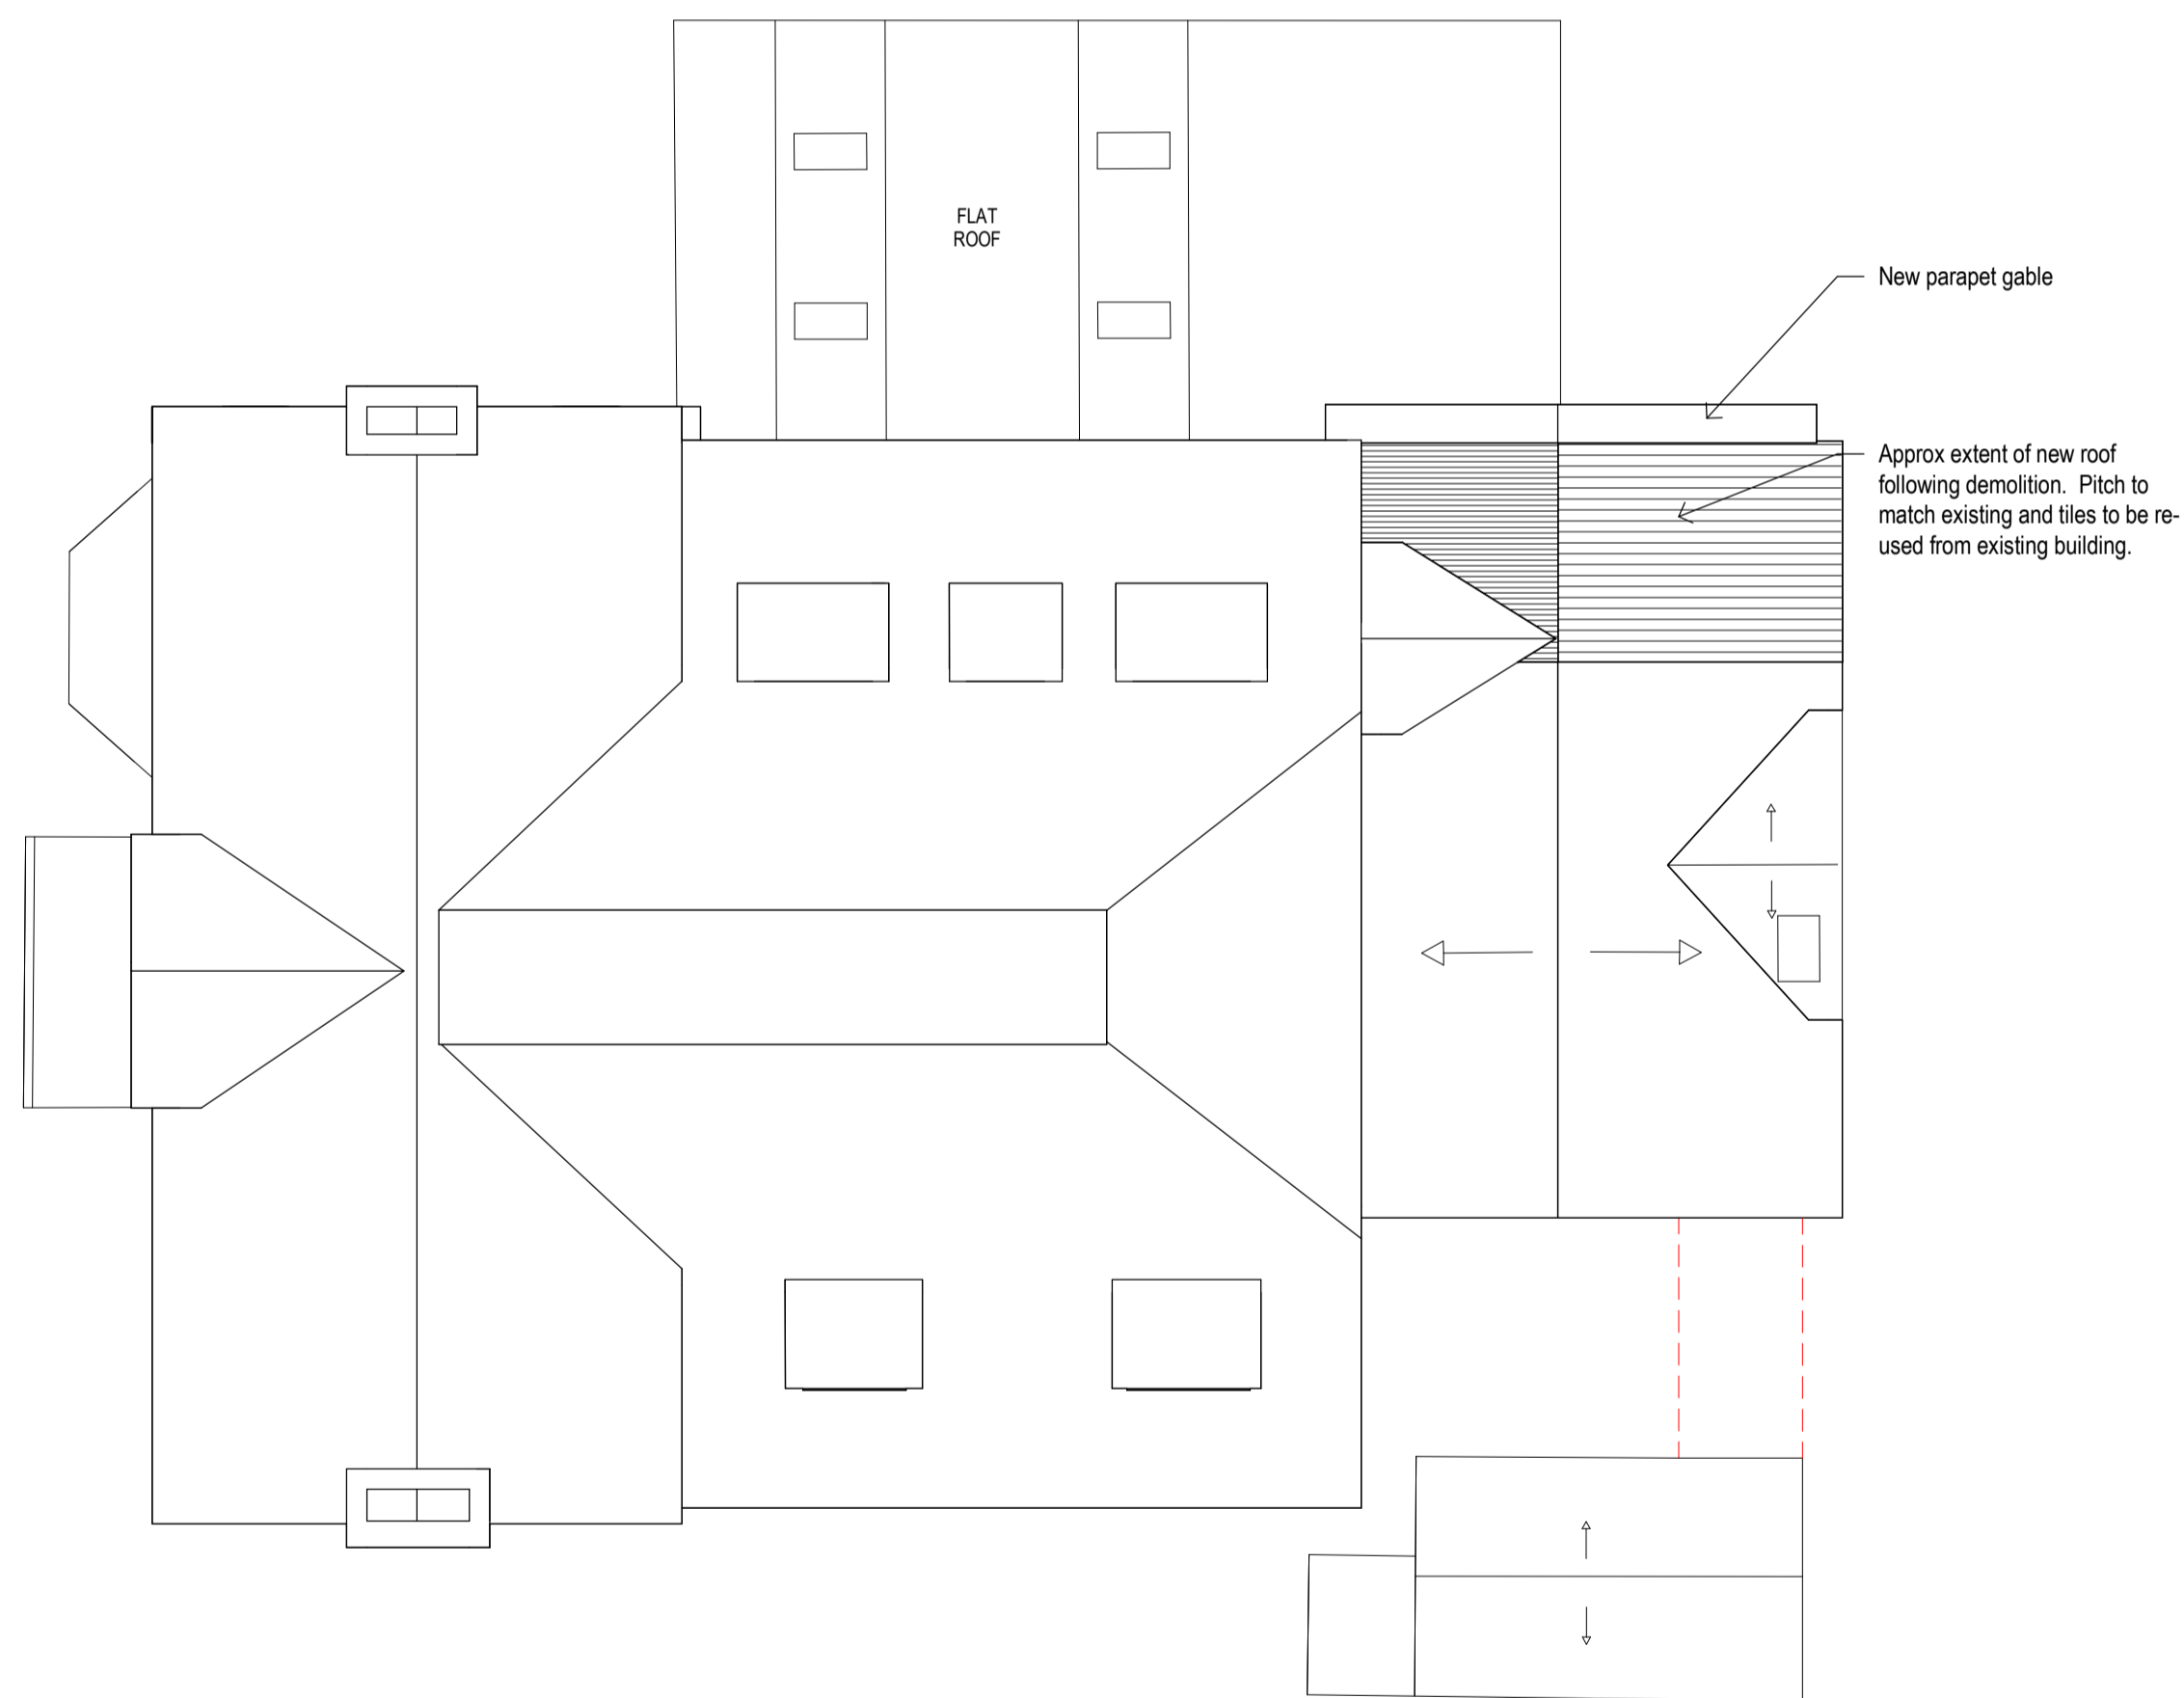

**1** Proposed Roof Plan  
2024 1 : 100

Rev	Date	Description	Drwn
P3	29.01.24	Planning Issue	AC
P2	19.01.24	Draft Planning Issue	KD
P1	08.12.23	First Issue	KD

**r h p** partnership architects  
94 Chesterton Road Cambridge CB4 1ER  
T 01223 316309  
www.rhpartnership.co.uk  
cambridge@rhpartnership.co.uk

Project  
**Uppingham Meadhurst**

Drawing  
**Roof Plan**

Project	originator	volume	level	type	note	number	revision
P1299-RHP-MX-R1-DR-A-						2024	P3
Scales()	RHP Project	First Issued	Drwn	Chkd			
As indicated@A1	P1299	08-12-2023	KD	AD			
Status							Suitability
Planning							

