


Location Plan 1:500

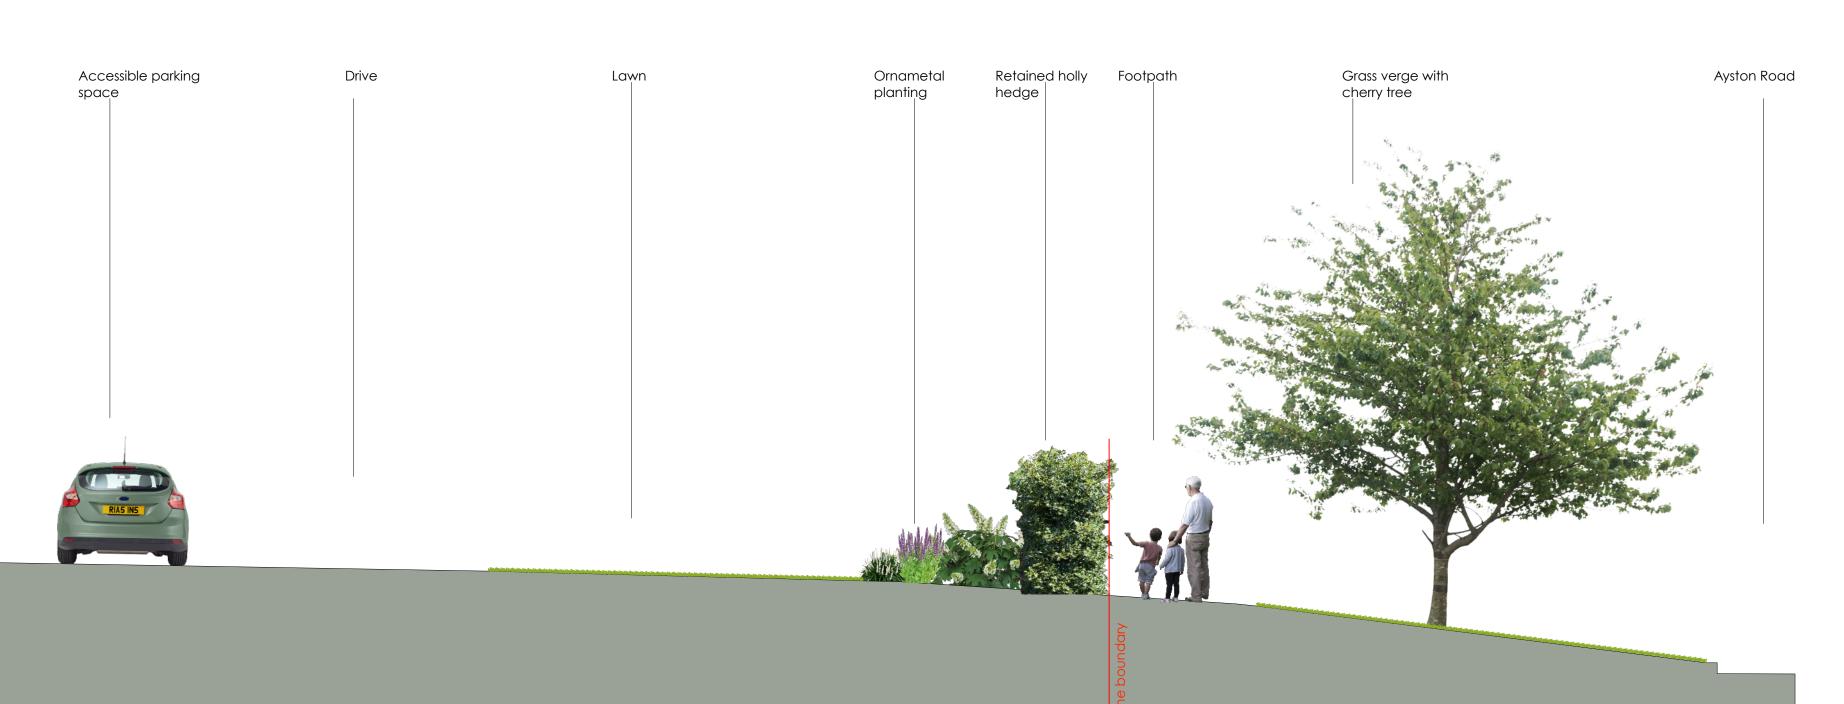

P02 Wall reduced in height, basketball hoop removed, LJS 29.01.24 building updated

 UPPINGHAM SCHOOL, MEADHURST

 FOR UPPINGHAM SCHOOL

 Section 2

 DRAWING NO:
 4403-LEA-00-00-DR-L-1011

 Scale:
 Date:

 1:50 @ A1
 Date:

 29/01/2024
 Status:

 Information

 L I V I N G S T O N
 E Y R E
 A S S O C I A T E S

 UNIT SEVEN
 16
 HOXTON SQUARE
 LONDON NI

 L I O 20
 7247
 8911
 www.livingstoneyre.co.uk