




WINDOW DETAIL C - ELEVATION - 1:20

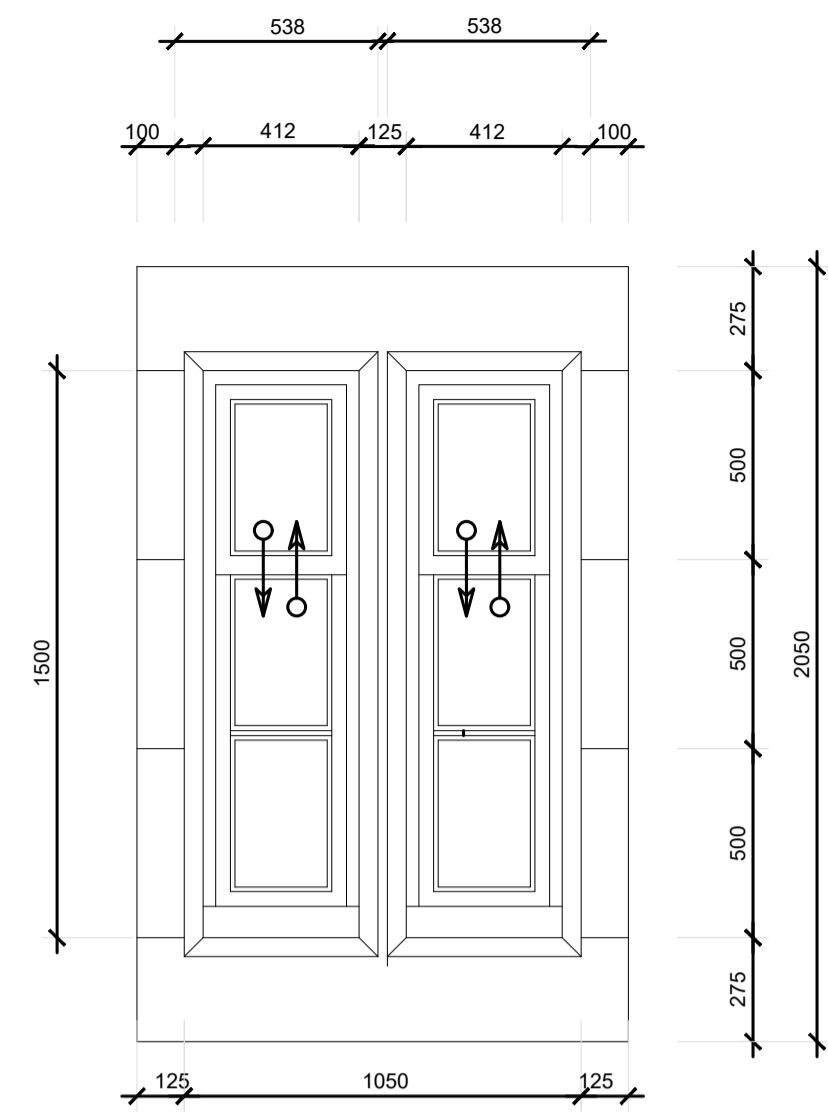


WINDOW DETAIL C SECTION - 1:20

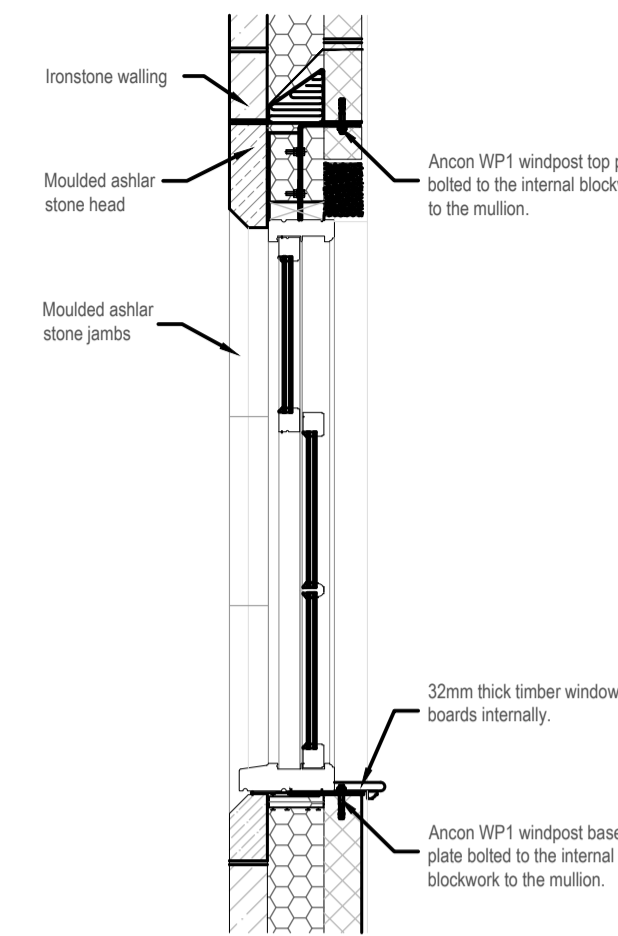


WINDOW DETAIL D - ELEVATION - 1:20

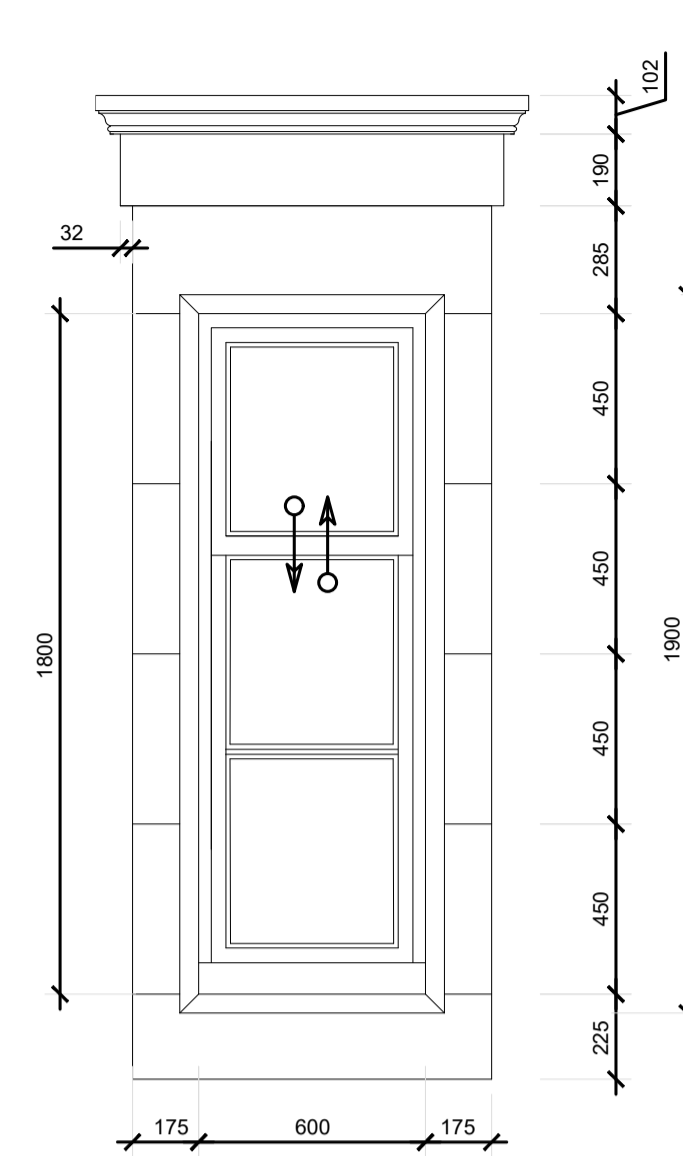


WINDOW DETAIL D SECTION - 1:20

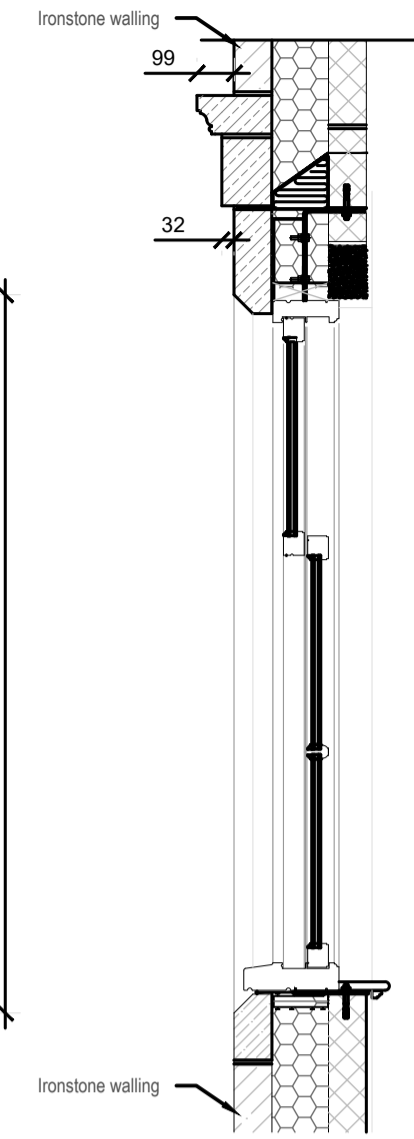


WINDOW DETAIL TYPE E - ELEVATION - 1:20

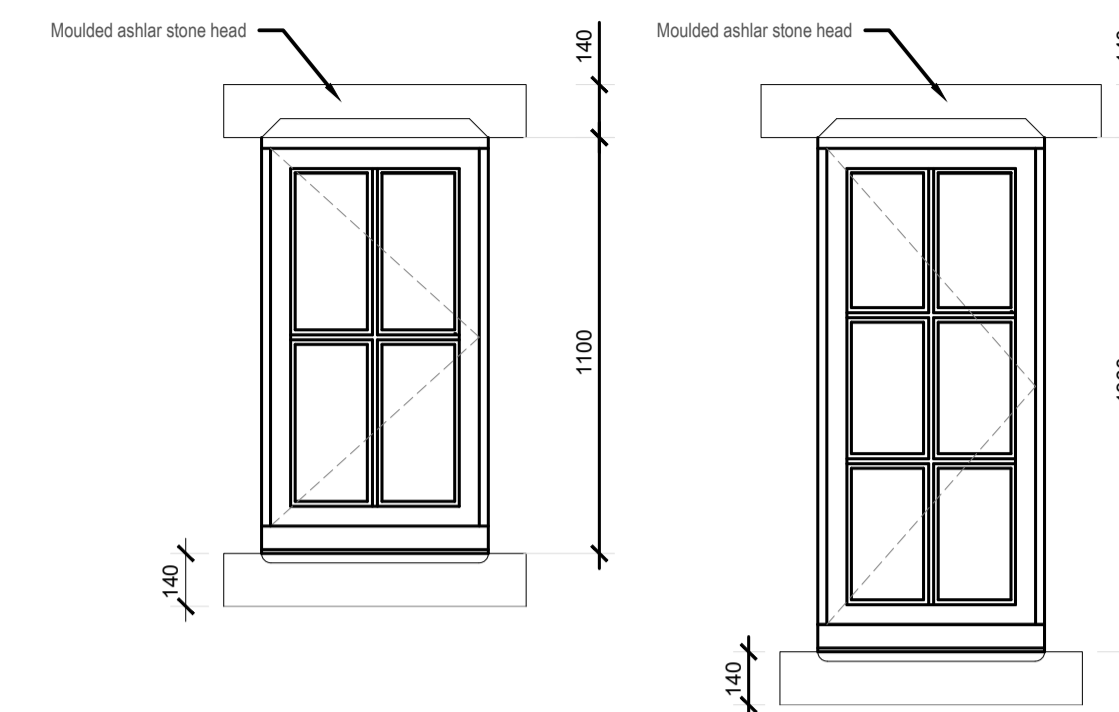


WINDOW PLAN - DETAIL D - 1:20 ESCAPE WINDOW

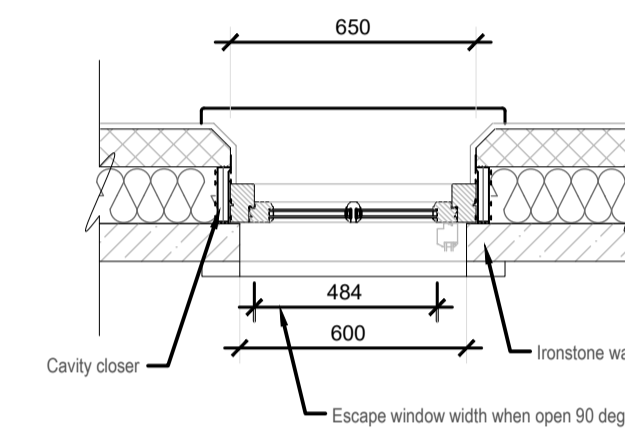


WINDOW DETAIL E SECTION - 1:20

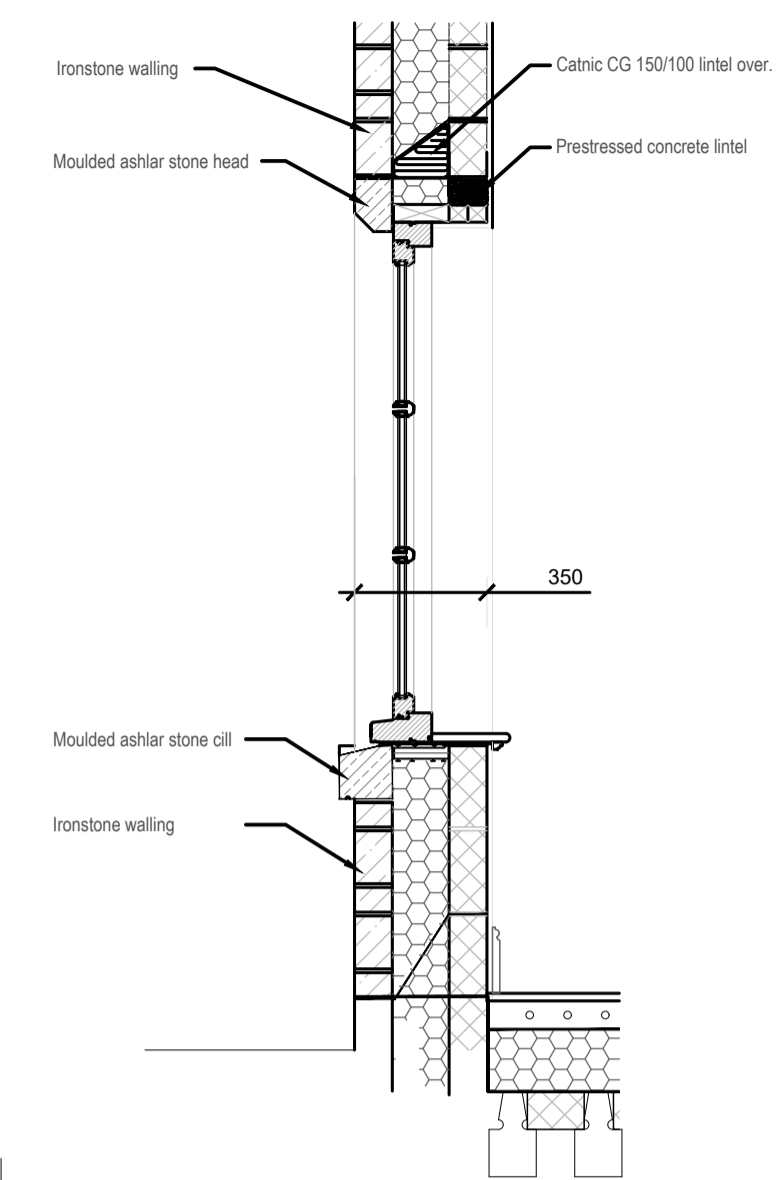

WINDOW PLAN - DETAIL C - 1:20

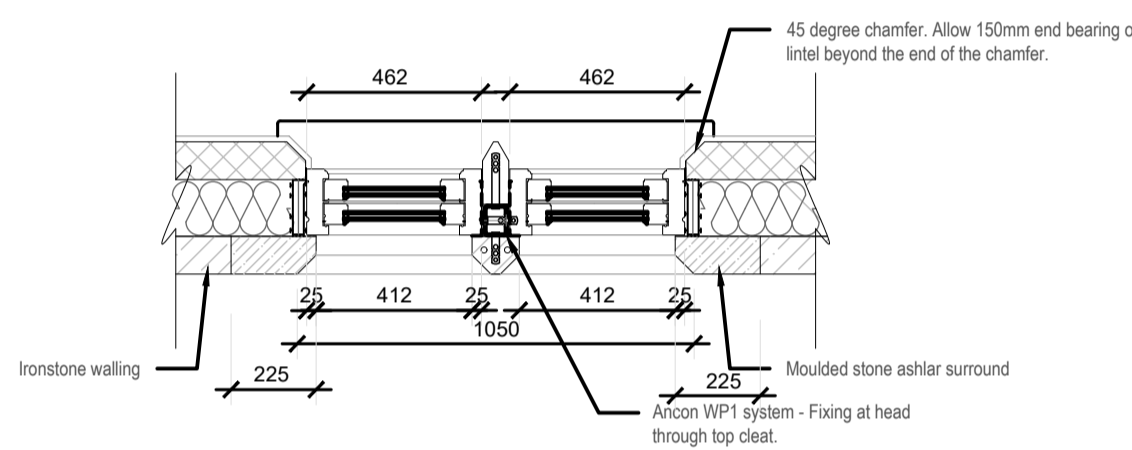



WINDOW PLAN - DETAIL D - 1:20

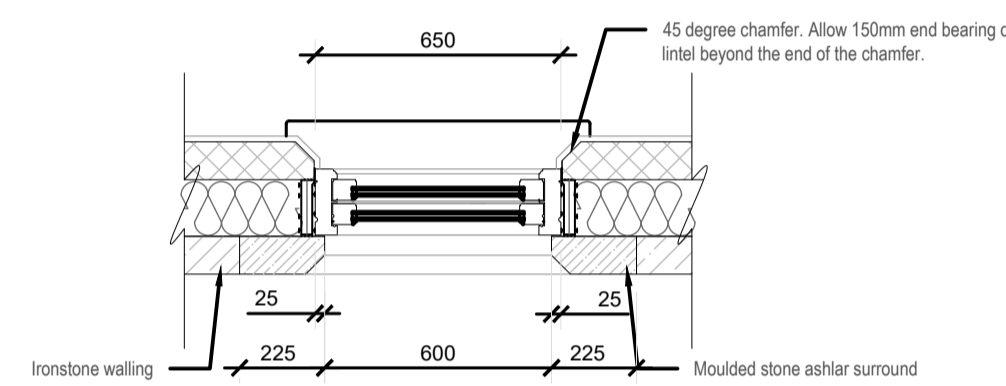

D-04 KITCHEN DOORS AND WINDOW DETAIL G - ELEVATION - 1:20



KITCHEN DOORS DETAIL - G SECTION - 1:20

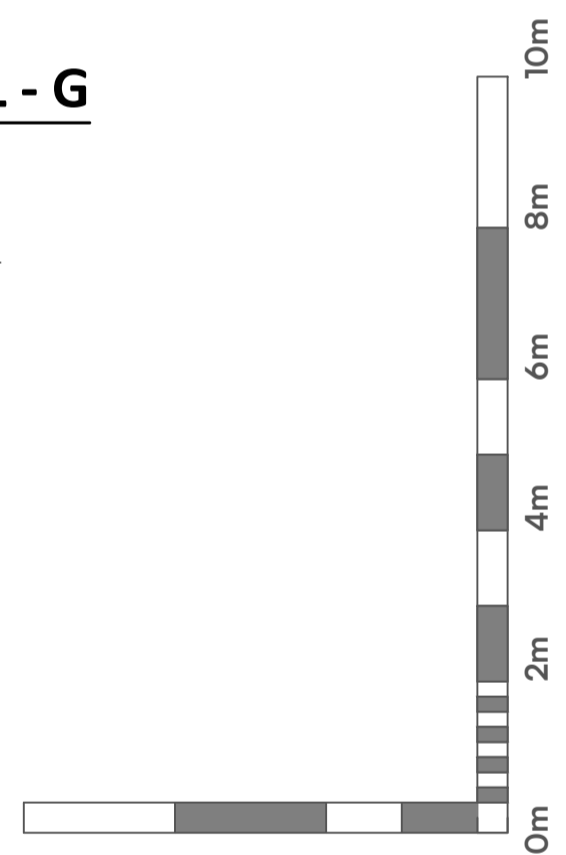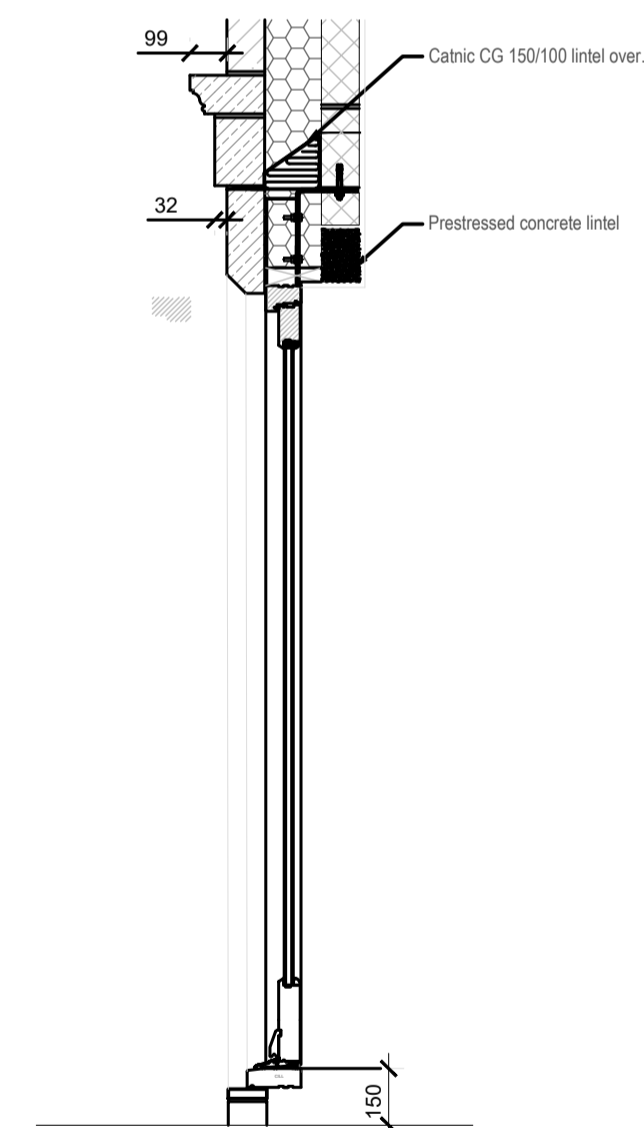

Visual Scale 1:100

Project Name:
Replacement Dwelling

Project Address:
The Paddock
Lyndon Road
Hambleton, LE15 8BG

Client:
Mr and Mrs
Finden-Crofts

Project: 1638	Drg No: 59	Revision: A
------------------	---------------	----------------

Drawing Title:
Proposed Window
and Door Details

Scale: 110	Paper size: @A1
---------------	--------------------

Drawn: CJT	Checked: RT
------------	-------------

Issue:

CONSTRUCTION

Drawing to be scaled for planning purposes only. All dimensions to be verified on site. All drawings are the copyright of RTK Stamford Ltd.



CHARTERED ARCHITECTS | CHARTERED SURVEYORS
PROJECT MANAGEMENT

Belton St • Stamford • PE9 2EF

Phone: 01780 482483
Email: mail@rtkuk.com
Website: www.rtkuk.com



Revision/Issue Notes:

Rev: Notes:	Issue Date:	By:
A Doors and windows revised	06/01/24	CJT

KITCHEN DOORS PLAN - DETAIL G - 1:20

