


ALL DIMENSIONS TO BE CHECKED ON SITE.  
COPYRIGHT PROTECTED.

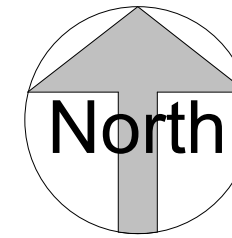

**PLANNING**

I = Information, T = Tender, C = Construction, R = Record

**KEY:**

M&S DEMISE BOUNDARY

SIGNAGE LOCATIONS

REV	DATE	DESCRIPTION	DRAWN	CHKD
3	31.01.24	SIGN I SHOWN ON PLAN	RS	FOC
2	16.01.24	UPDATED TO LATEST SIGNAGE SCHEME	RS	FOC
1	07.11.23	UPDATED TO M&S COMMENTS	TG	RS

# M&S

EST. 1884

STORE NAME  
**FOSSE PARK**

COUNTRY  
**ENGLAND**

PROJECT  
**FOODHALL & C&H RENEWAL**

DRAWING  
**PROPOSED BLOCK PLAN  
ADVERTISEMENT**

CONSULTANT  
**LEWIS AND HICKEY**  
DISCIPLINE DESCRIPTION  
**ARCHITECTURE**

CONSULTANT LOGO



18 Farnham Road  
Guildford  
Surrey  
GU1 4XA


Tel: 01483 560908  
Fax: 01483 560660  
Email: guildford@lewishickey.com

**LEWIS AND  
HICKEY**

SCALE As indicated | PAPER SIZE A3 | DATE 25.04.23 | DRAWN RS | CHECKED FOC

STORE NUMBER 0369 | PROJECT No. LFP173 | DISCIPLINE CODE A | DRAWING No. 403

CONSULTANT PROJECT No. G4734 | STATUS P | REVISION 3

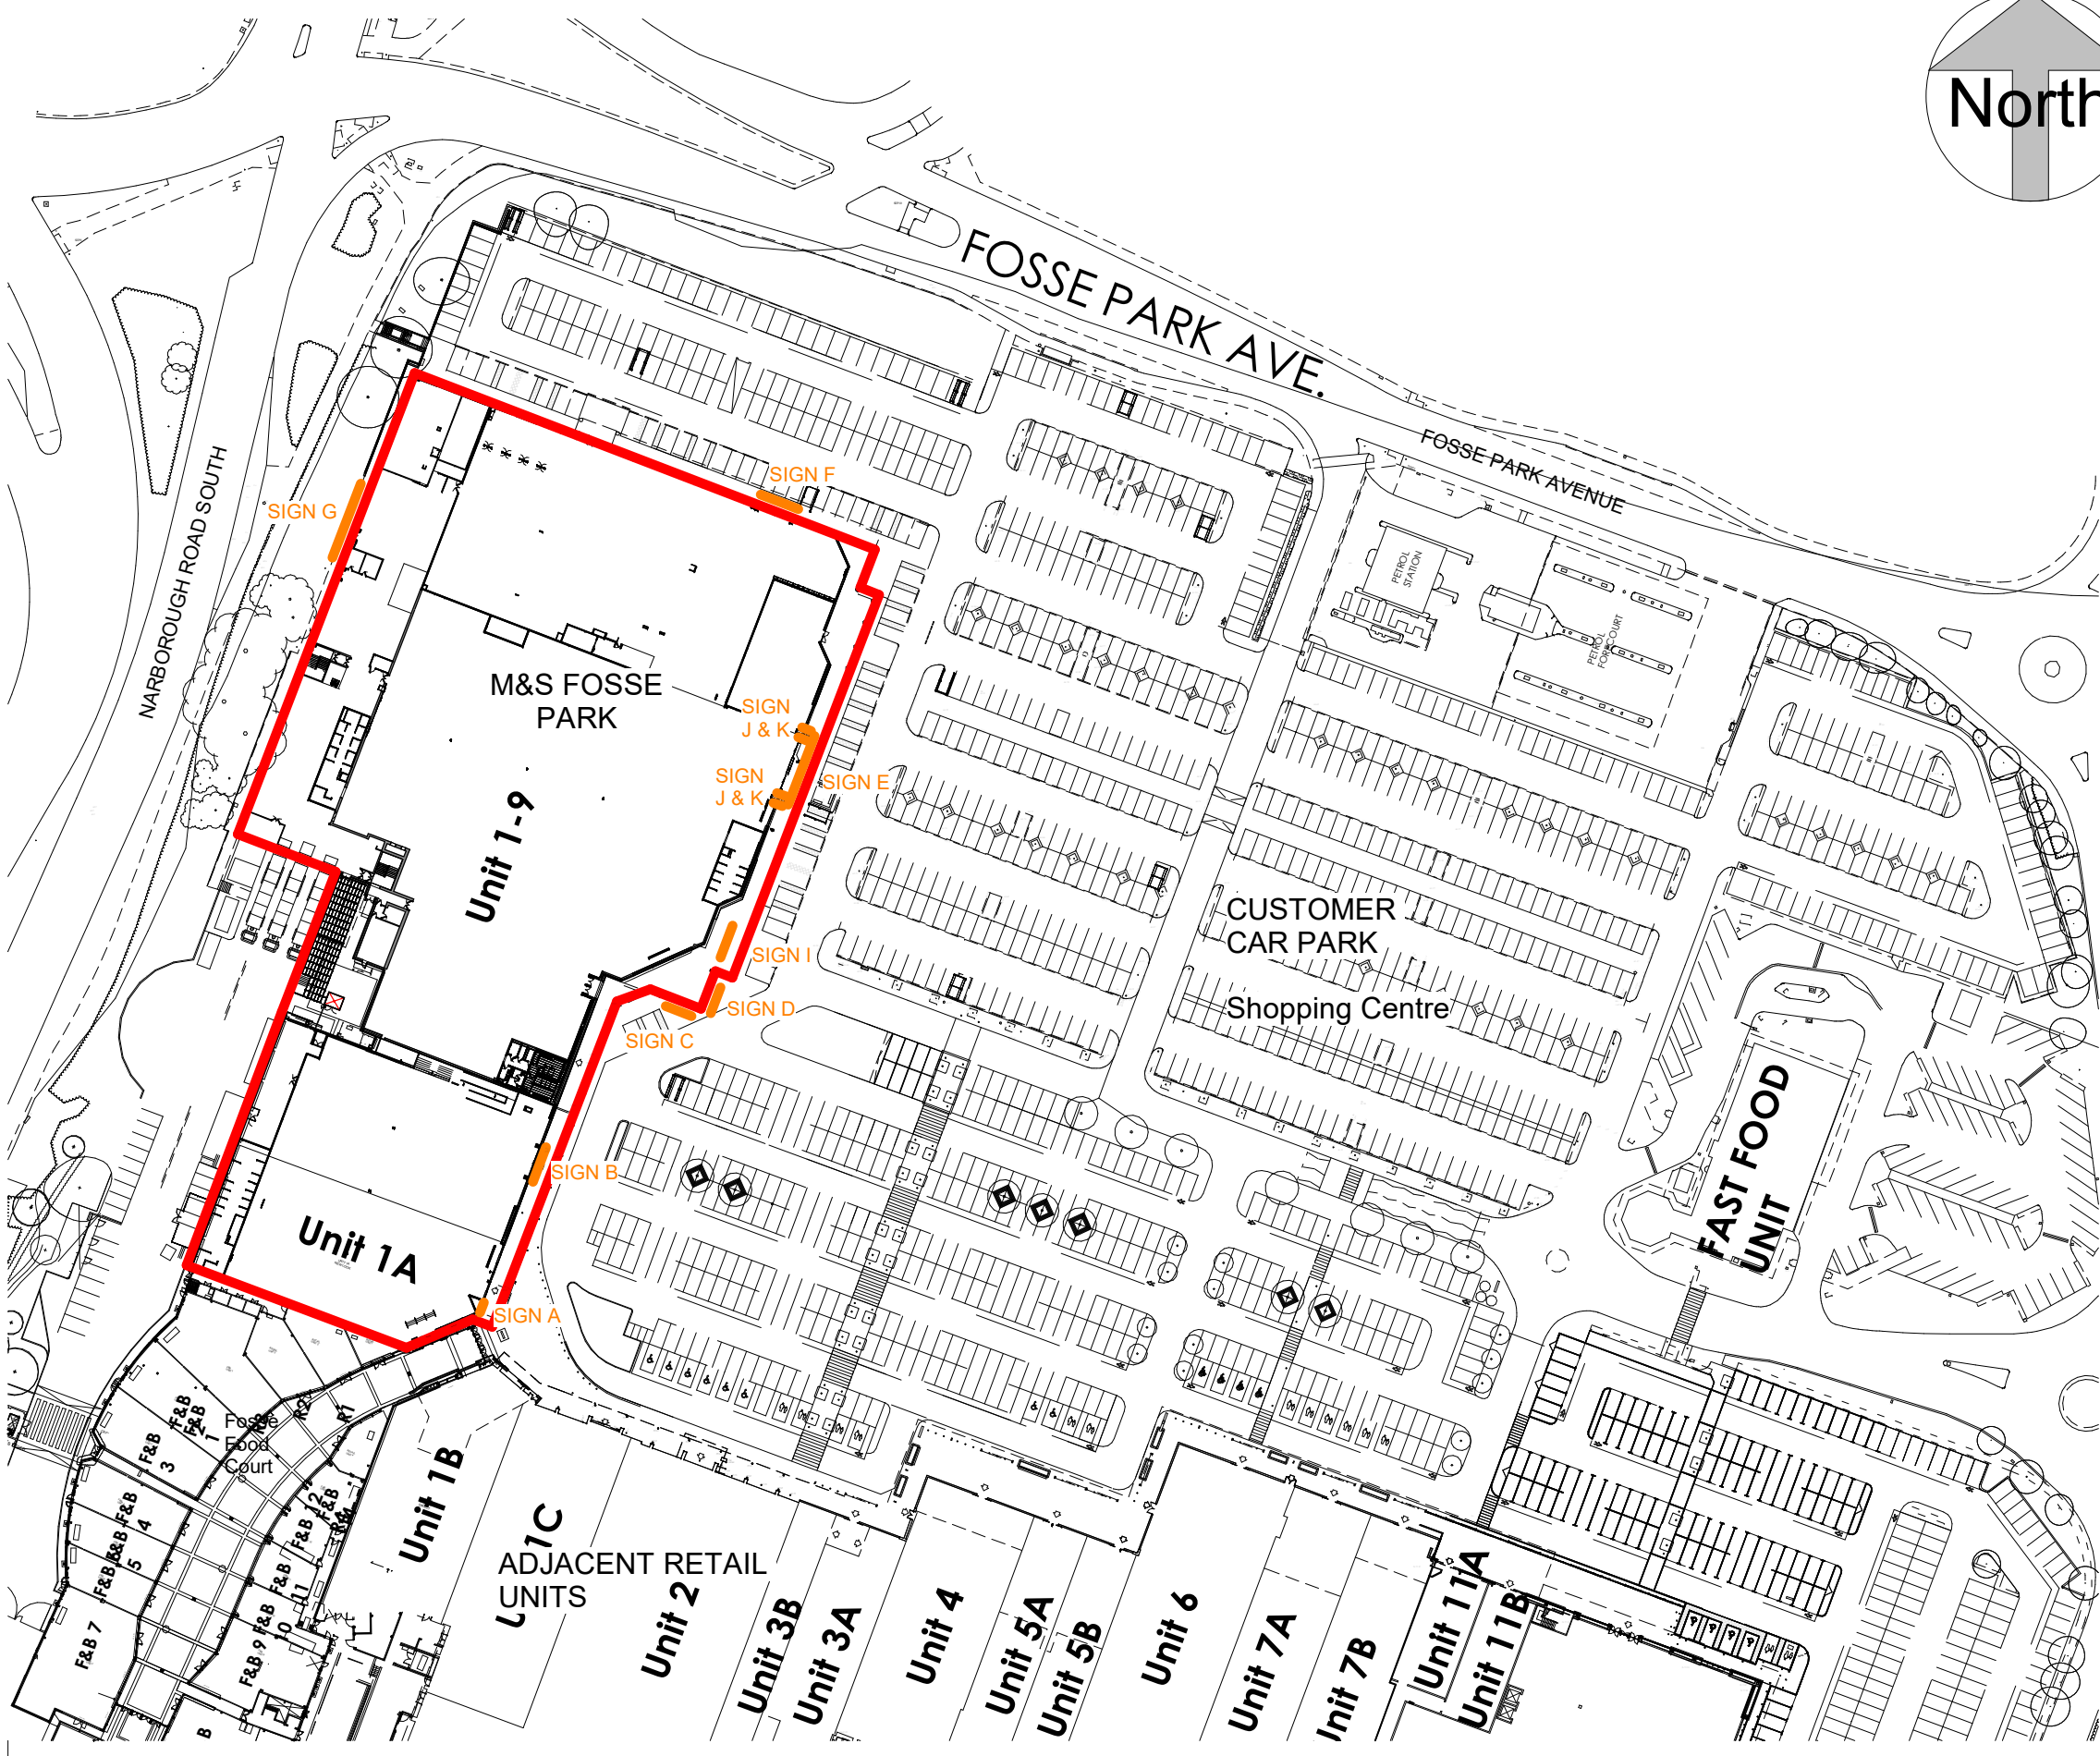

1 PROPOSED BLOCK PLAN ADVERTISEMENT  
403 1 : 1250

