


ALL DIMENSIONS TO BE CHECKED ON SITE.
COPYRIGHT PROTECTED.

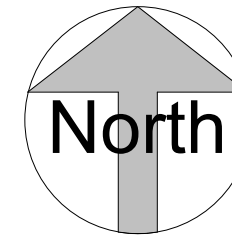

PLANNING

I = Information, T = Tender, C = Construction, R = Record

KEY:

— APPLICATION BOUNDARY

| REV | DATE | DESCRIPTION | RS DRAWN | FOC CHKD |
|-----|----------|------------------|-------------|-------------|
| 1 | 26.01.24 | UPDATED RED LINE | RS | FOC |

M&S

EST. 1884

STORE NAME
FOSSE PARK

COUNTRY
ENGLAND

PROJECT
FOODHALL & C&H RENEWAL

DRAWING
**PROPOSED SITE LOCATION
PLAN - ADVERTISEMENT**

CONSULTANT
LEWIS AND HICKEY
DISCIPLINE DESCRIPTION
ARCHITECTURE

CONSULTANT LOGO



**LEWIS AND
HICKEY**


18 Farnham Road
Guildford
Surrey
GU1 4XA

Tel: 01483 560908
Fax: 01483 560660
Email: guildford@lewishickey.com

| SCALE | PAPER SIZE | DATE | DRAWN | CHECKED |
|--------------|------------|----------|-------|---------|
| As indicated | A3 | 24.11.23 | RS | FOC |

| STORE NUMBER | PROJECT No. | DISCIPLINE CODE | DRAWING No. |
|--------------|-------------|-----------------|-------------|
| 0369 | LFP173 | A | 417 |

| CONSULTANT PROJECT No | STATUS | REVISION |
|-----------------------|--------|----------|
| G4734 | P | 1 |

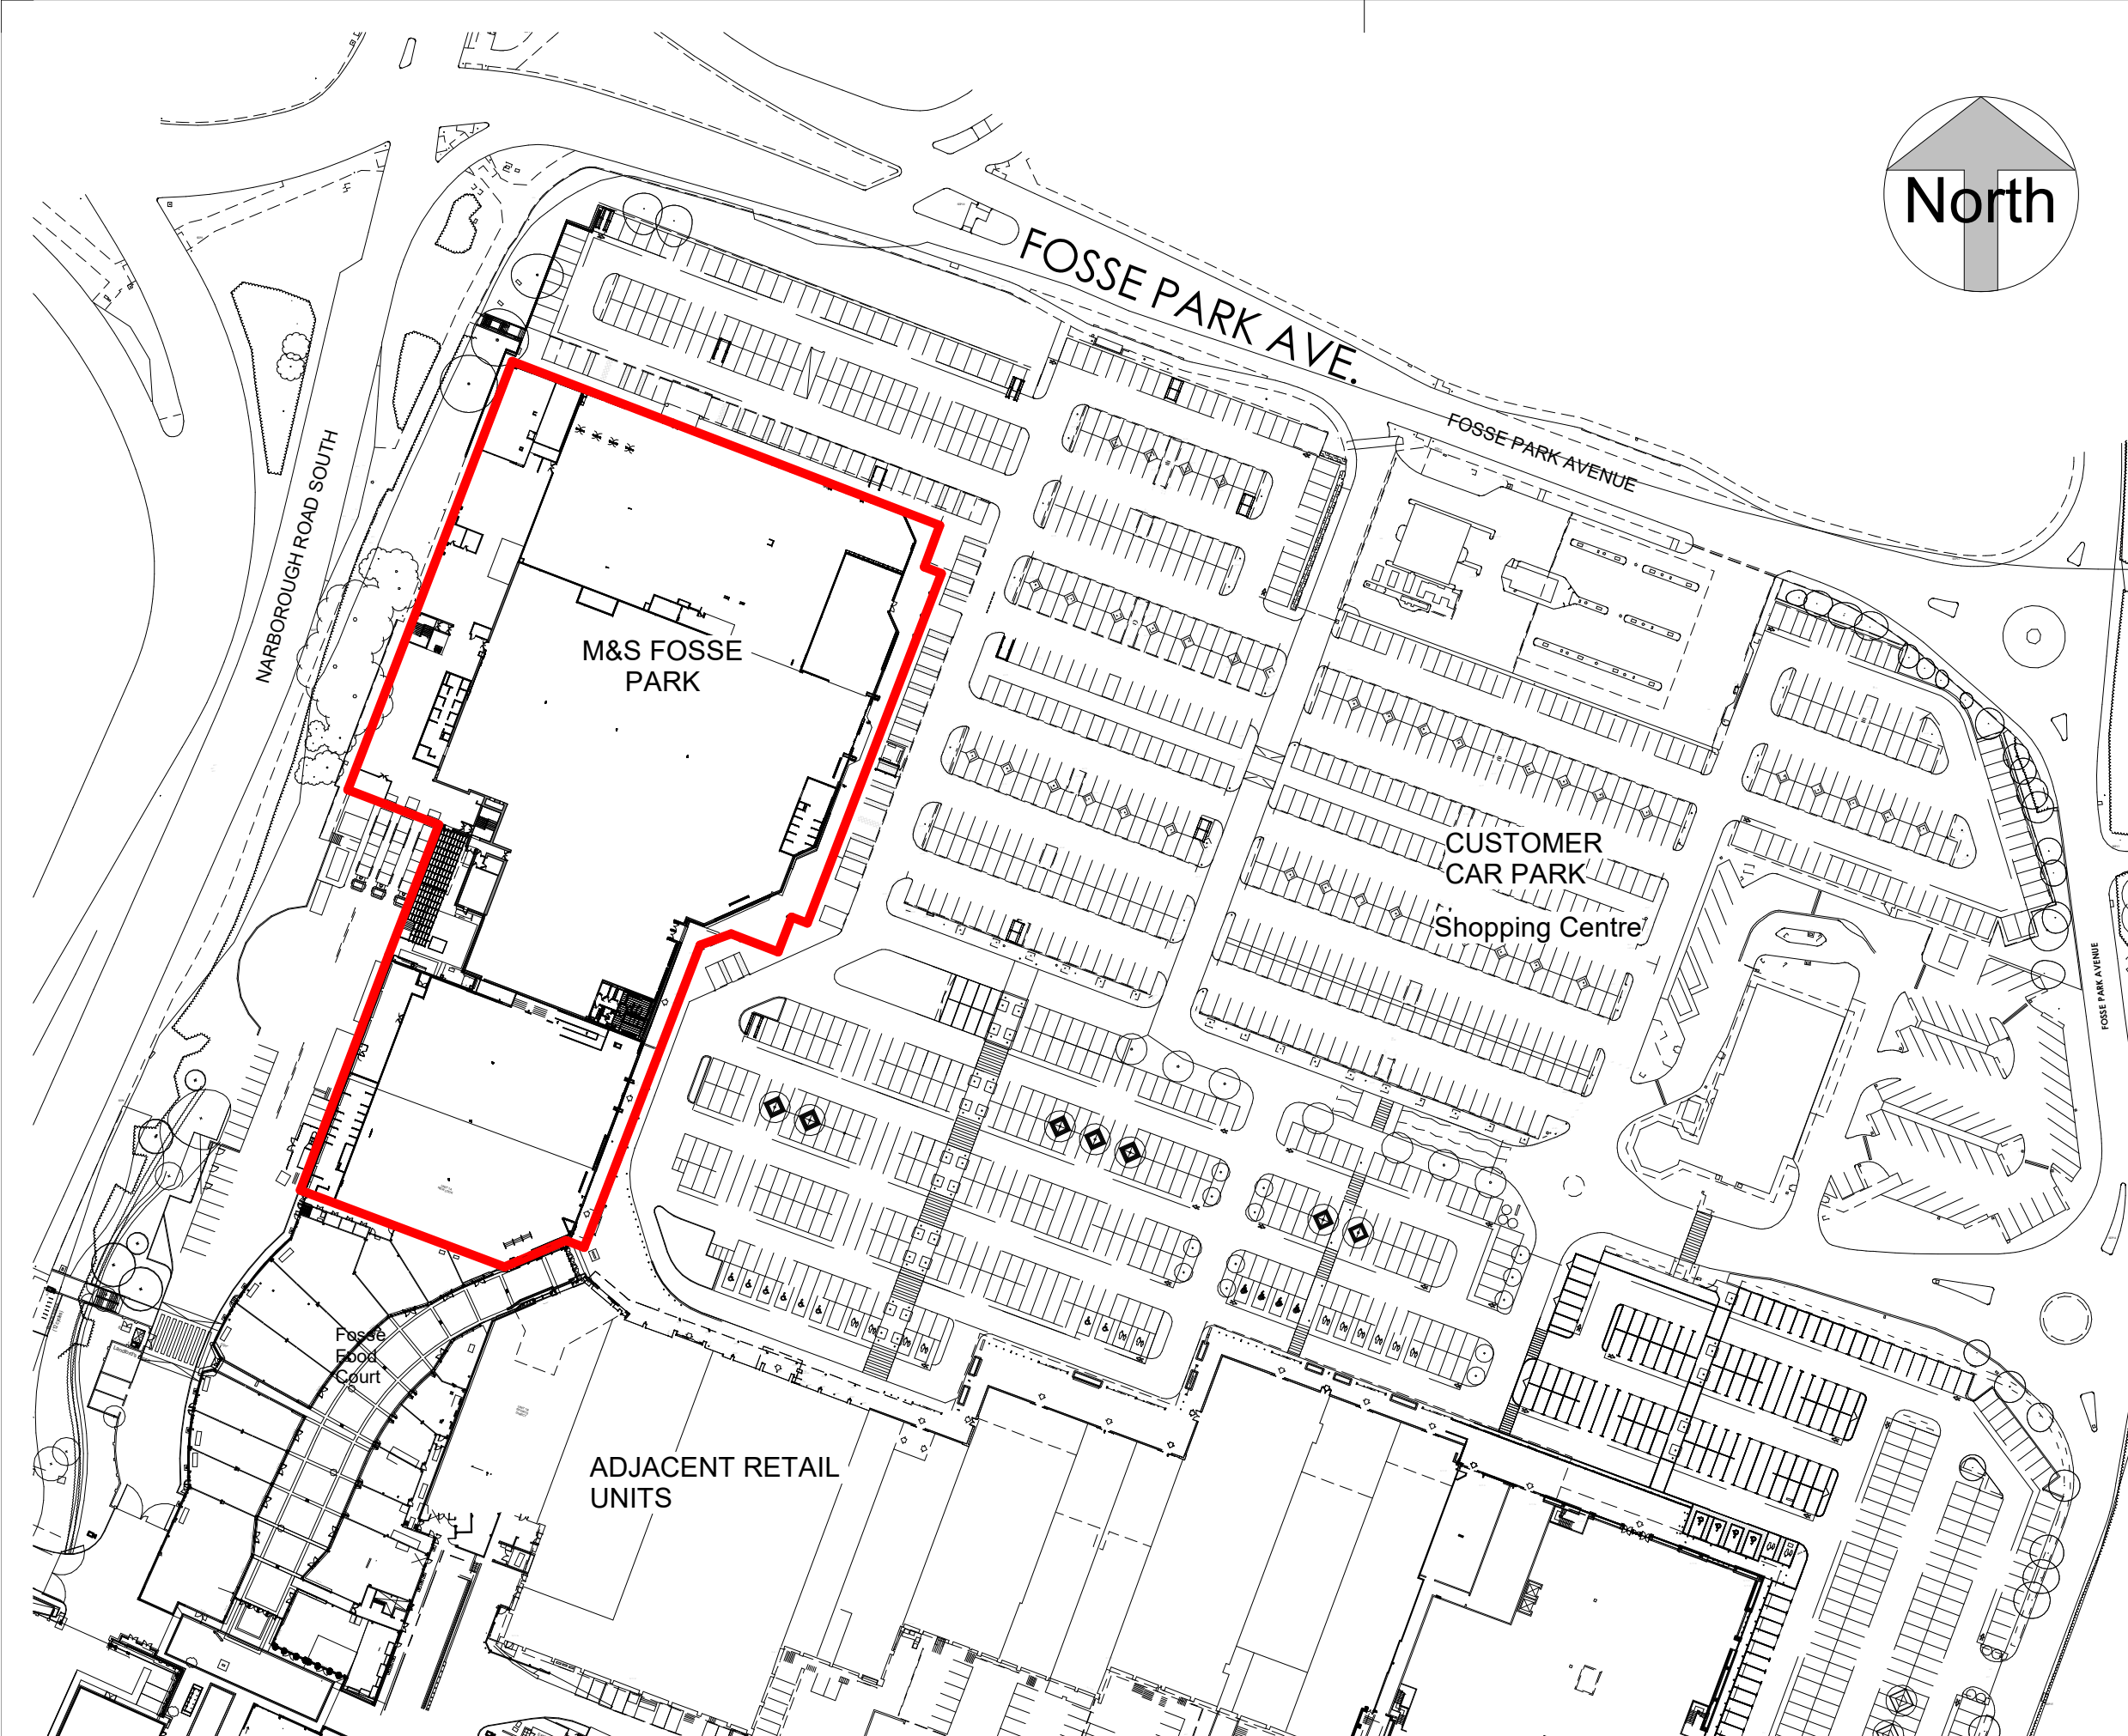

1 PROPOSED SITE LOCATION PLAN

417 1 : 1250



VISUAL SCALE 1:1250 @ A3