


THIS DRAWING IS COPYRIGHT
 PRINTED OR ELECTRONIC COPIES OF THIS PLAN CAN BE SCALED FOR PLANNING PURPOSES
 ELECTRONIC DATA IS NOT TO BE AMENDED/DELETED WITHOUT RM JAMES PERMISSION

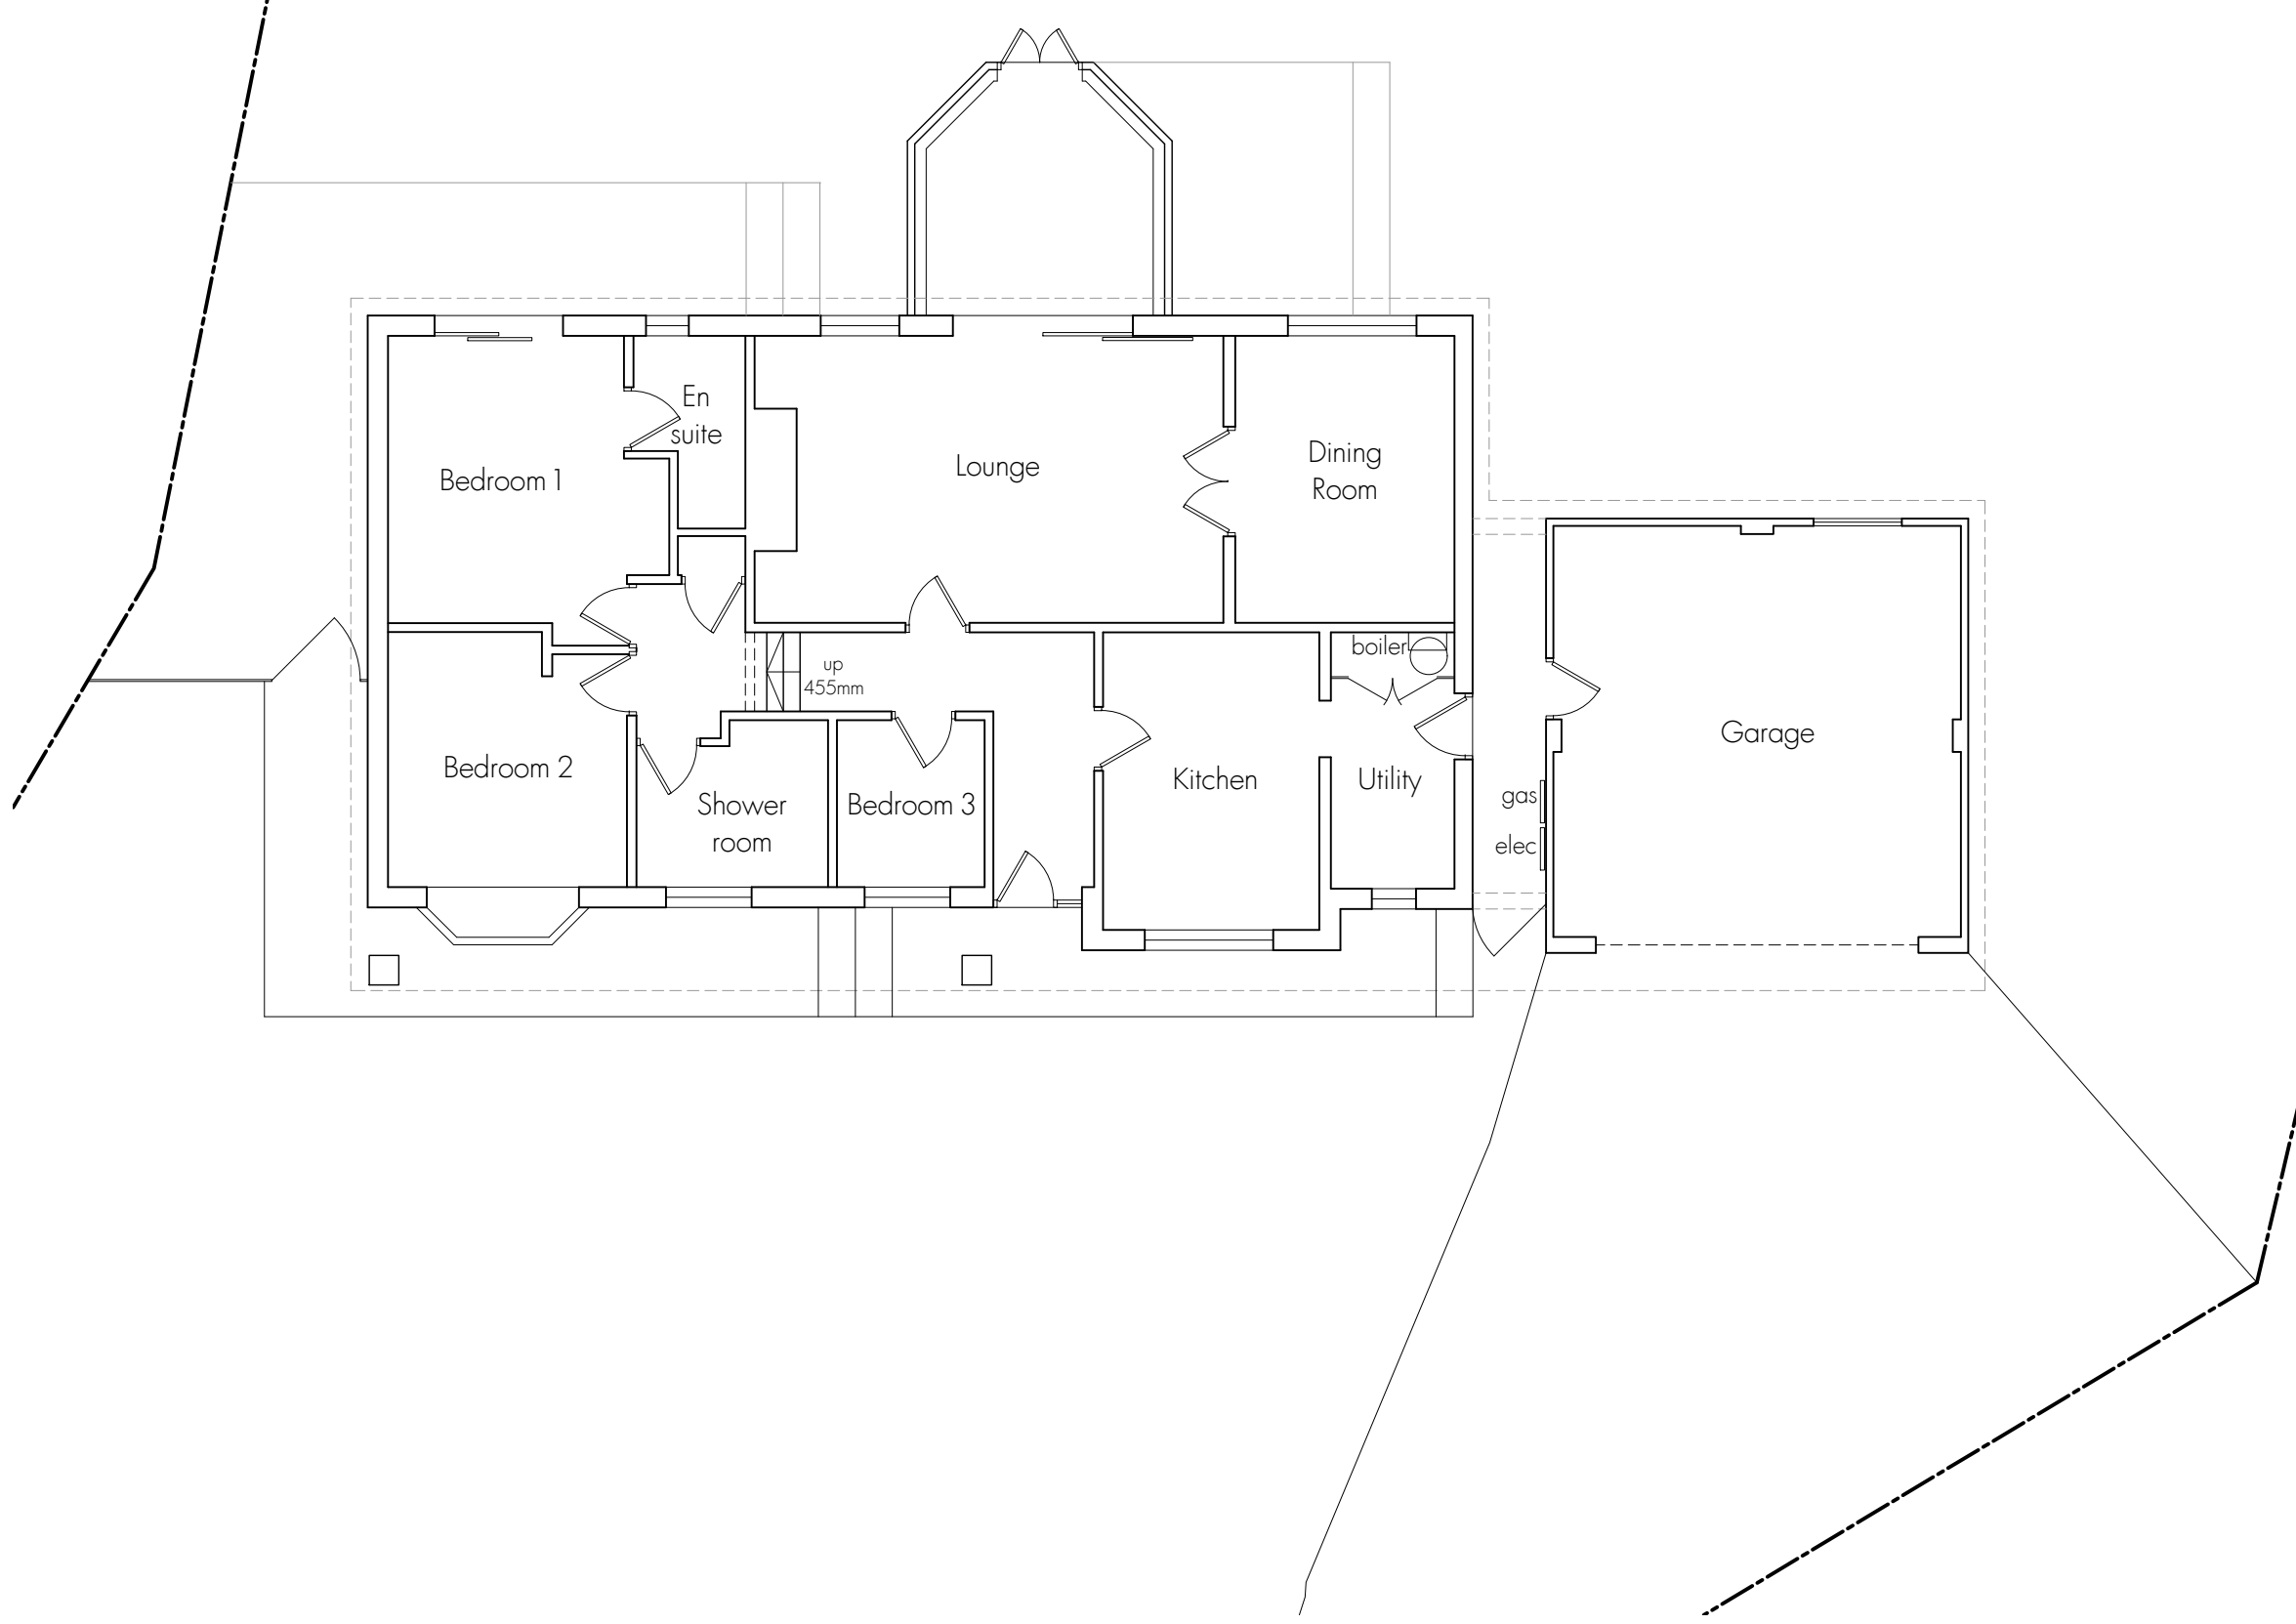

DISCLAIMER NOTES
 DRAWING SUBJECT TO FOLLOWING CONDITIONS:

- SITE LEVEL SURVEY
- CONFIRMATION OF LEGAL BOUNDARY & EASEMENTS
- GROUND INVESTIGATION BY OTHERS
- STATUTORY AUTHORITY SERVICES INVESTIGATION
- PLANNING AUTHORITY COMMENTS/APPROVAL
- HIGHWAY AUTHORITY COMMENTS/APPROVAL
- CONSERVATION OFFICER COMMENTS/APPROVAL
- BUILDING CONTROL OFFICER COMMENTS/APPROVAL
- FLOOD RISK ASSESSMENT
- PARTY WALL ACT 1996



0116 286 6370
 enquiries@rmjames.co.uk
 www.rmjames.co.uk



CLIENT Kevin and Gerbie Quilter		
PROJECT Extensions and Alterations 1 Gayton Heights, Enderby		
DRAWING Existing Plan		
SCALE 1:100 @ A3	DATE January 2024	
STATUS SURVEY		
PROJECT No 23/403	DRAWING No 23/403 EX01	REVISION /