
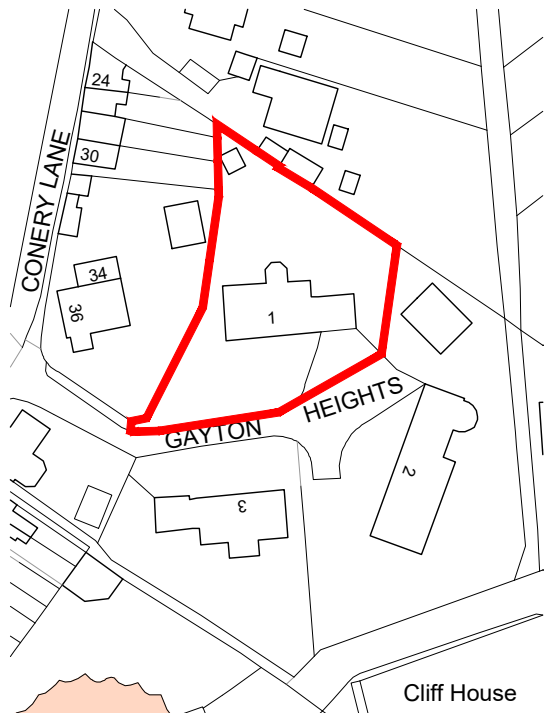


Block Plan - Scale 1:500

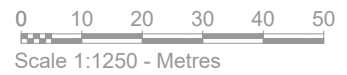



Ordnance Survey, (c) Crown Copyright 2023. All rights reserved. Licence number 100022432

Site Location Plan - Scale 1:1250

RM James
Architectural Design and Technology

0116 286 6370
enquiries@rmjames.co.uk
www.rmjames.co.uk

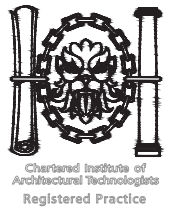

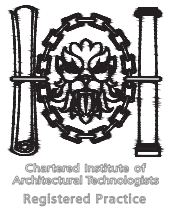CLIENT Mr & Mrs Quilter		
PROJECT Extensions and Alterations 1 Gayton Heights, Enderby		
DRAWING Site Location Plan Block Plan		
SCALE as noted @ A4	DATE January 2024	
STATUS PLANNING		
PROJECT No 23/403	DRAWING No 23/403 PL01	REVISION /