


**COPYRIGHT**  
THIS DRAWING IS THE PROPERTY OF DONALD HUNTER ARCHITECTS. COPYRIGHT IS RESERVED BY THEM AND THIS DRAWING MUST NOT BE COPIED, REPRODUCED, RETAINED OR DISCLOSED TO ANY UNAUTHORISED PERSON, EITHER WHOLLY OR IN PART WITHOUT CONSENT IN WRITING OF DONALD HUNTER ARCHITECTS.

THIS DRAWING HAS BEEN PRODUCED AND IS SUBMITTED AS PART OF A PLANNING APPLICATION AND IS NOT INTENDED FOR USE BY ANY OTHER PERSON OR FOR ANY OTHER PURPOSE.

DO NOT SCALE FROM THIS DRAWING, USE FIGURED DIMENSIONS ONLY. ALL DIMENSIONS ARE TO BE CHECKED ON SITE PRIOR TO WORKS COMMENCING AND ANY DISCREPANCIES ARE TO BE REPORTED.

**DRAWING STATUS:**  
**PLANNING APPLICATION**

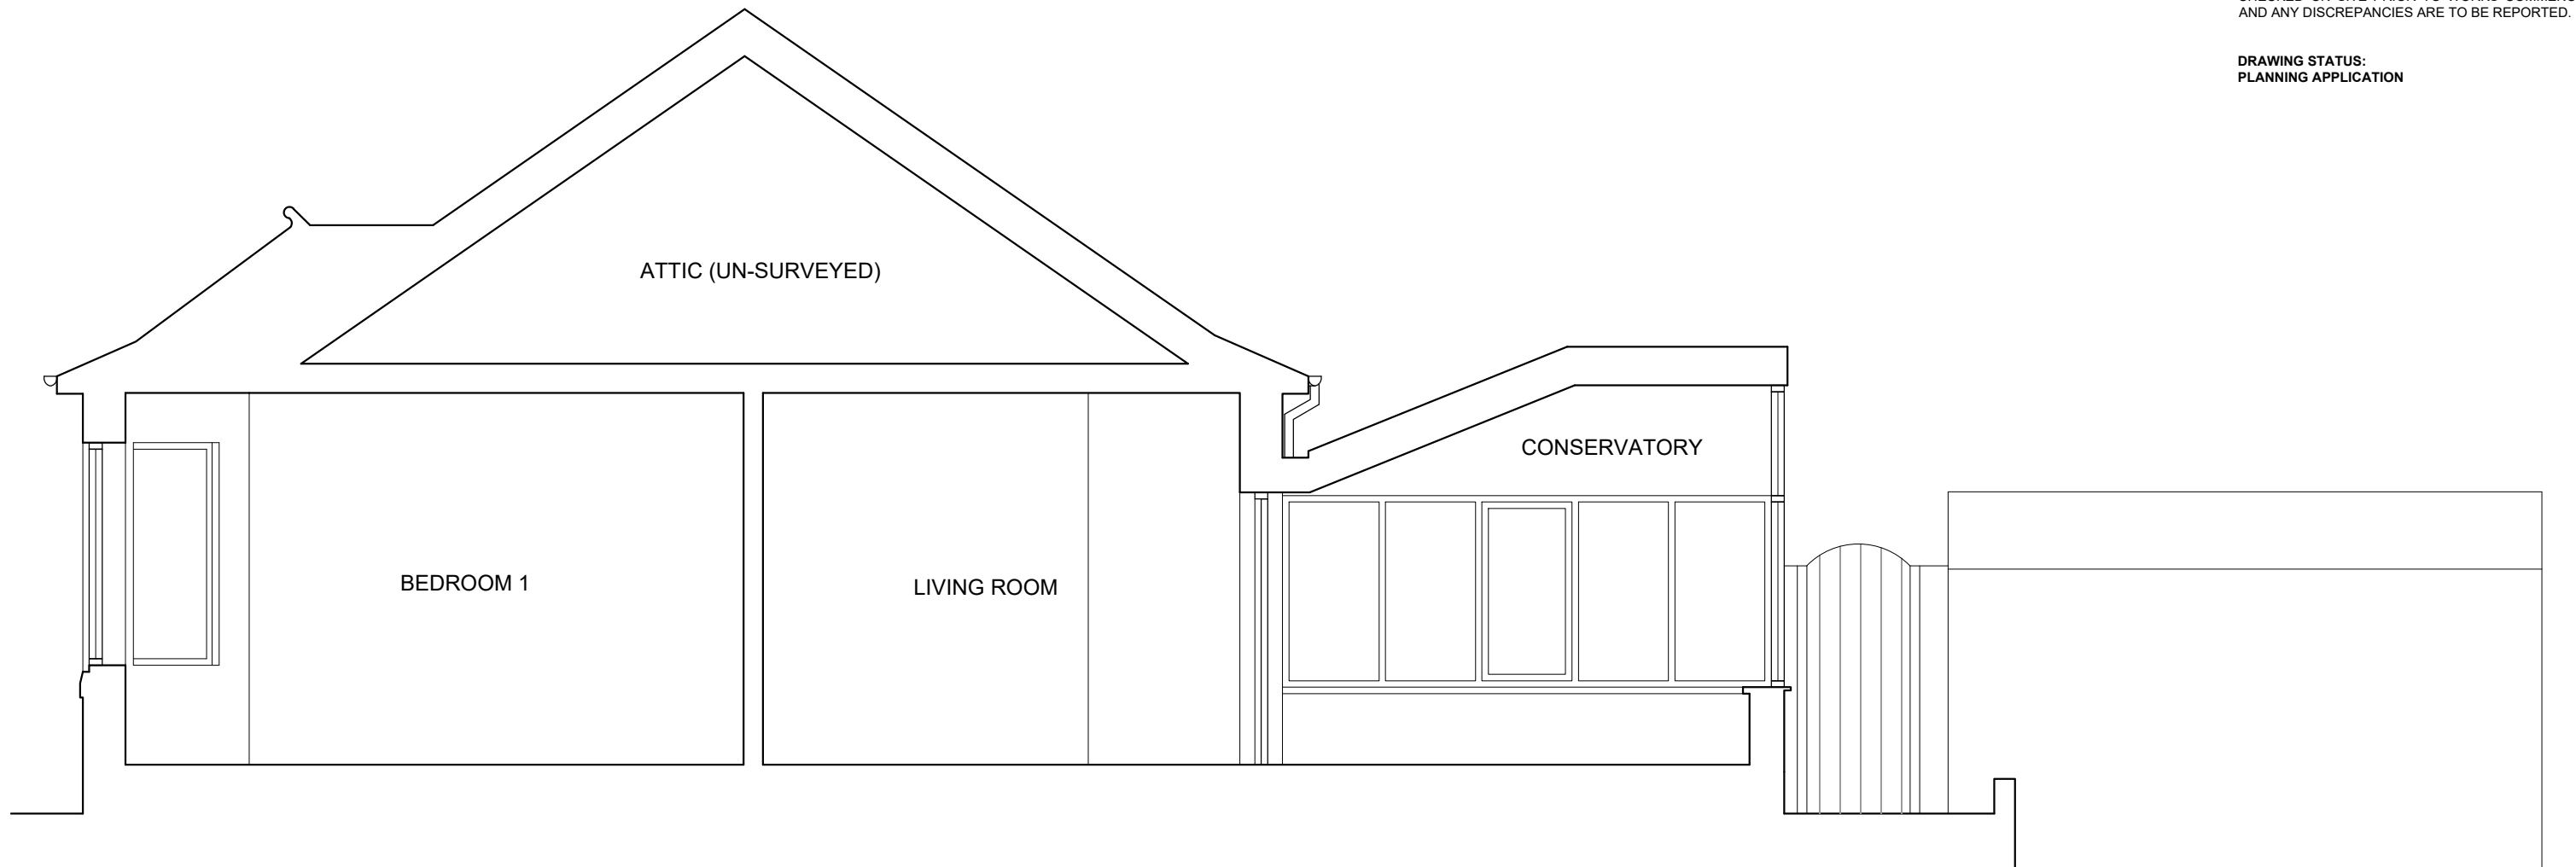

REVISIONS:



**DONALD HUNTER**  
**ARCHITECTS**

w. [www.donaldhunterarchitects.co.uk](http://www.donaldhunterarchitects.co.uk)  
e. [info@donaldhunterarchitects.co.uk](mailto:info@donaldhunterarchitects.co.uk)  
a. 41a Beresford Terrace, Ayr, KA7 2HD  
t. 01292 502223

CLIENT: Mrs Senga Erskine

PROJECT TITLE:  
Proposed Alterations and Extension  
30 Bellevale Avenue,  
Ayr.  
KA7 2RP

DRAWING TITLE:  
Existing Section CC

DRAWING NUMBER: 23014/15  
SCALE: 1:50 at A3  
DATE: Dec 2023

