
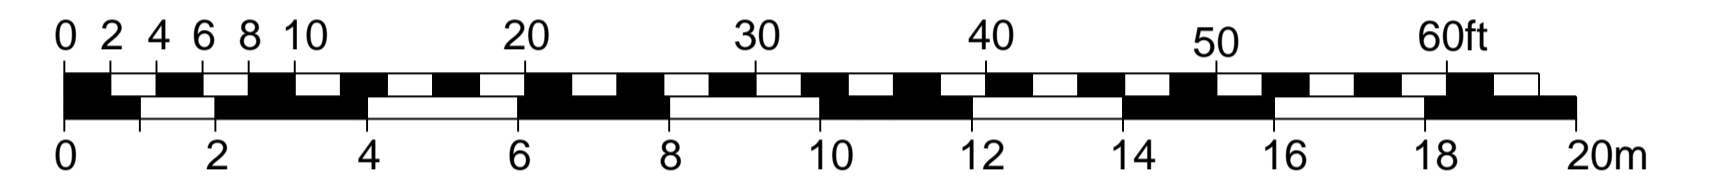


# General Notes

ABAY ARCHITECTURE RIBA

All dimensions and levels to be checked on site and any discrepancies to be reported to the architect before construction.

Written dimensions to be taken in preference to scaled dimensions.

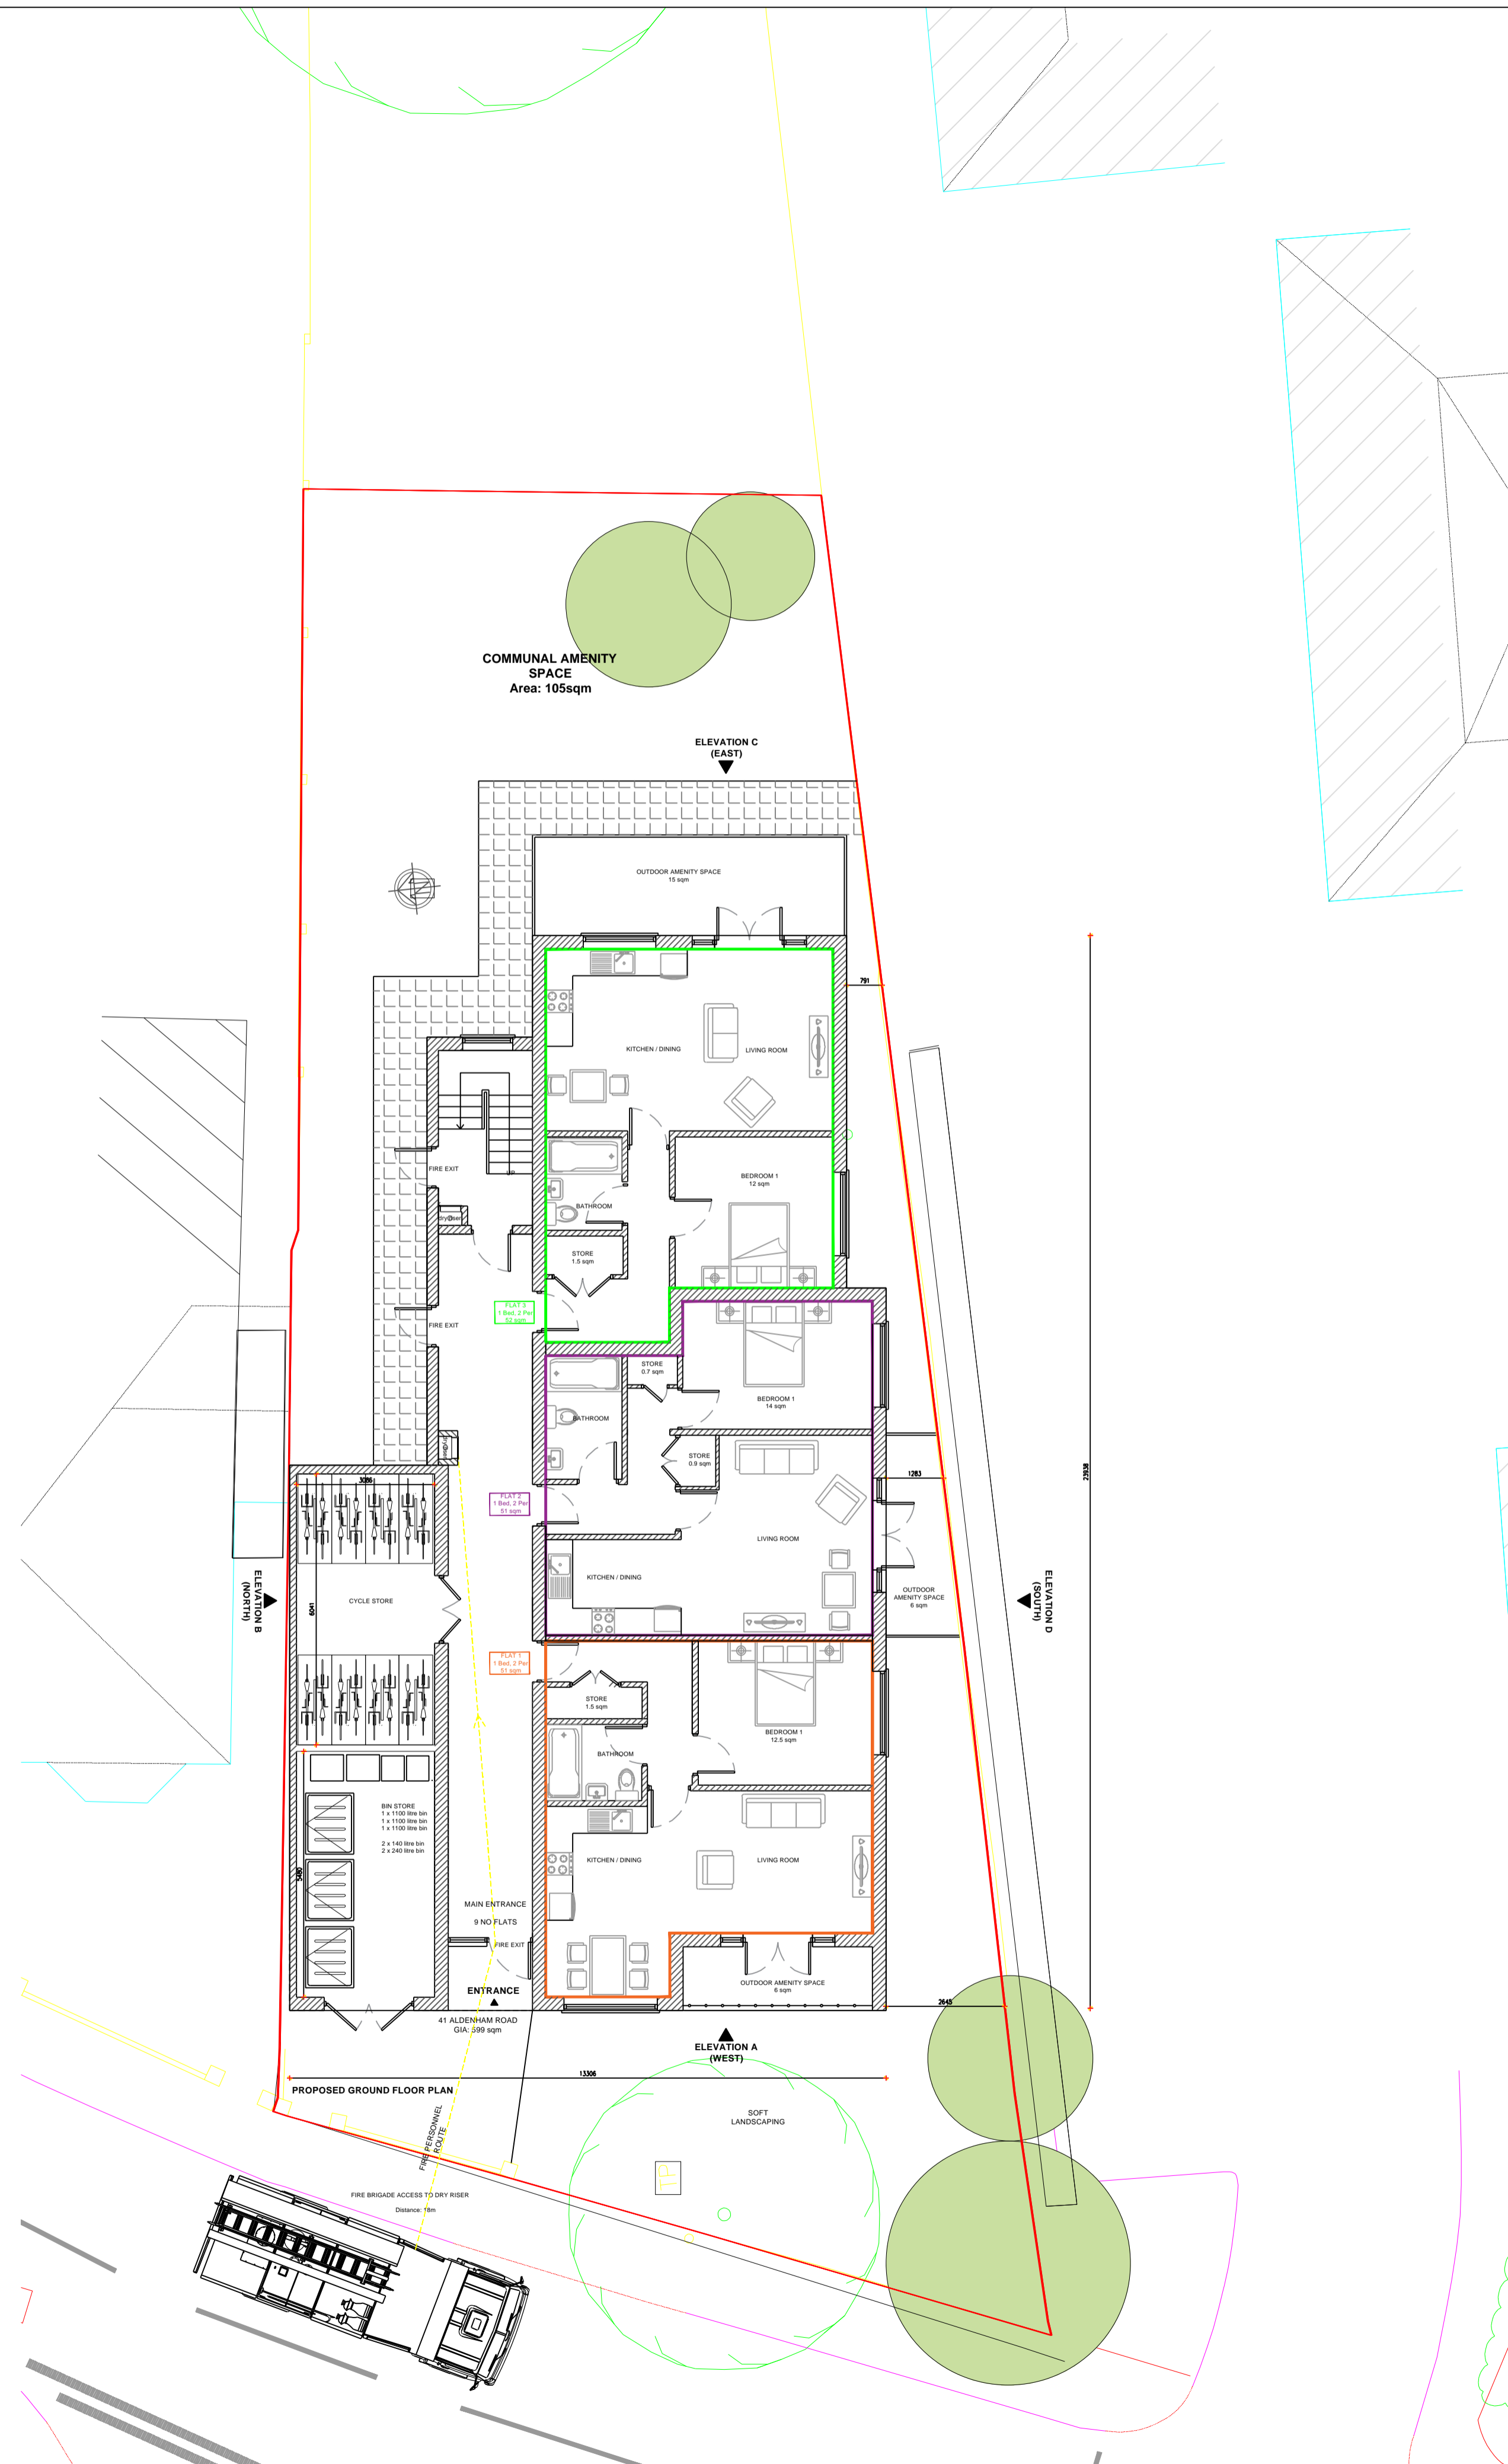

Rev	Date	Amendment
-----	------	-----------

41 ALDENHAM ROAD  
BUSHEY  
WD23 6NB

PROJECT  
PROPOSED  
EXTERNAL WORKS

DATE  
11.01.24

SCALE  
1:100 @ A1

DRAWN  
NA

REV

DRAWING NUMBER  
1372-P-103

Neha Abayawardana RIBA  
abay.architecture@yahoo.com

ABAY ARCHITECTURE