
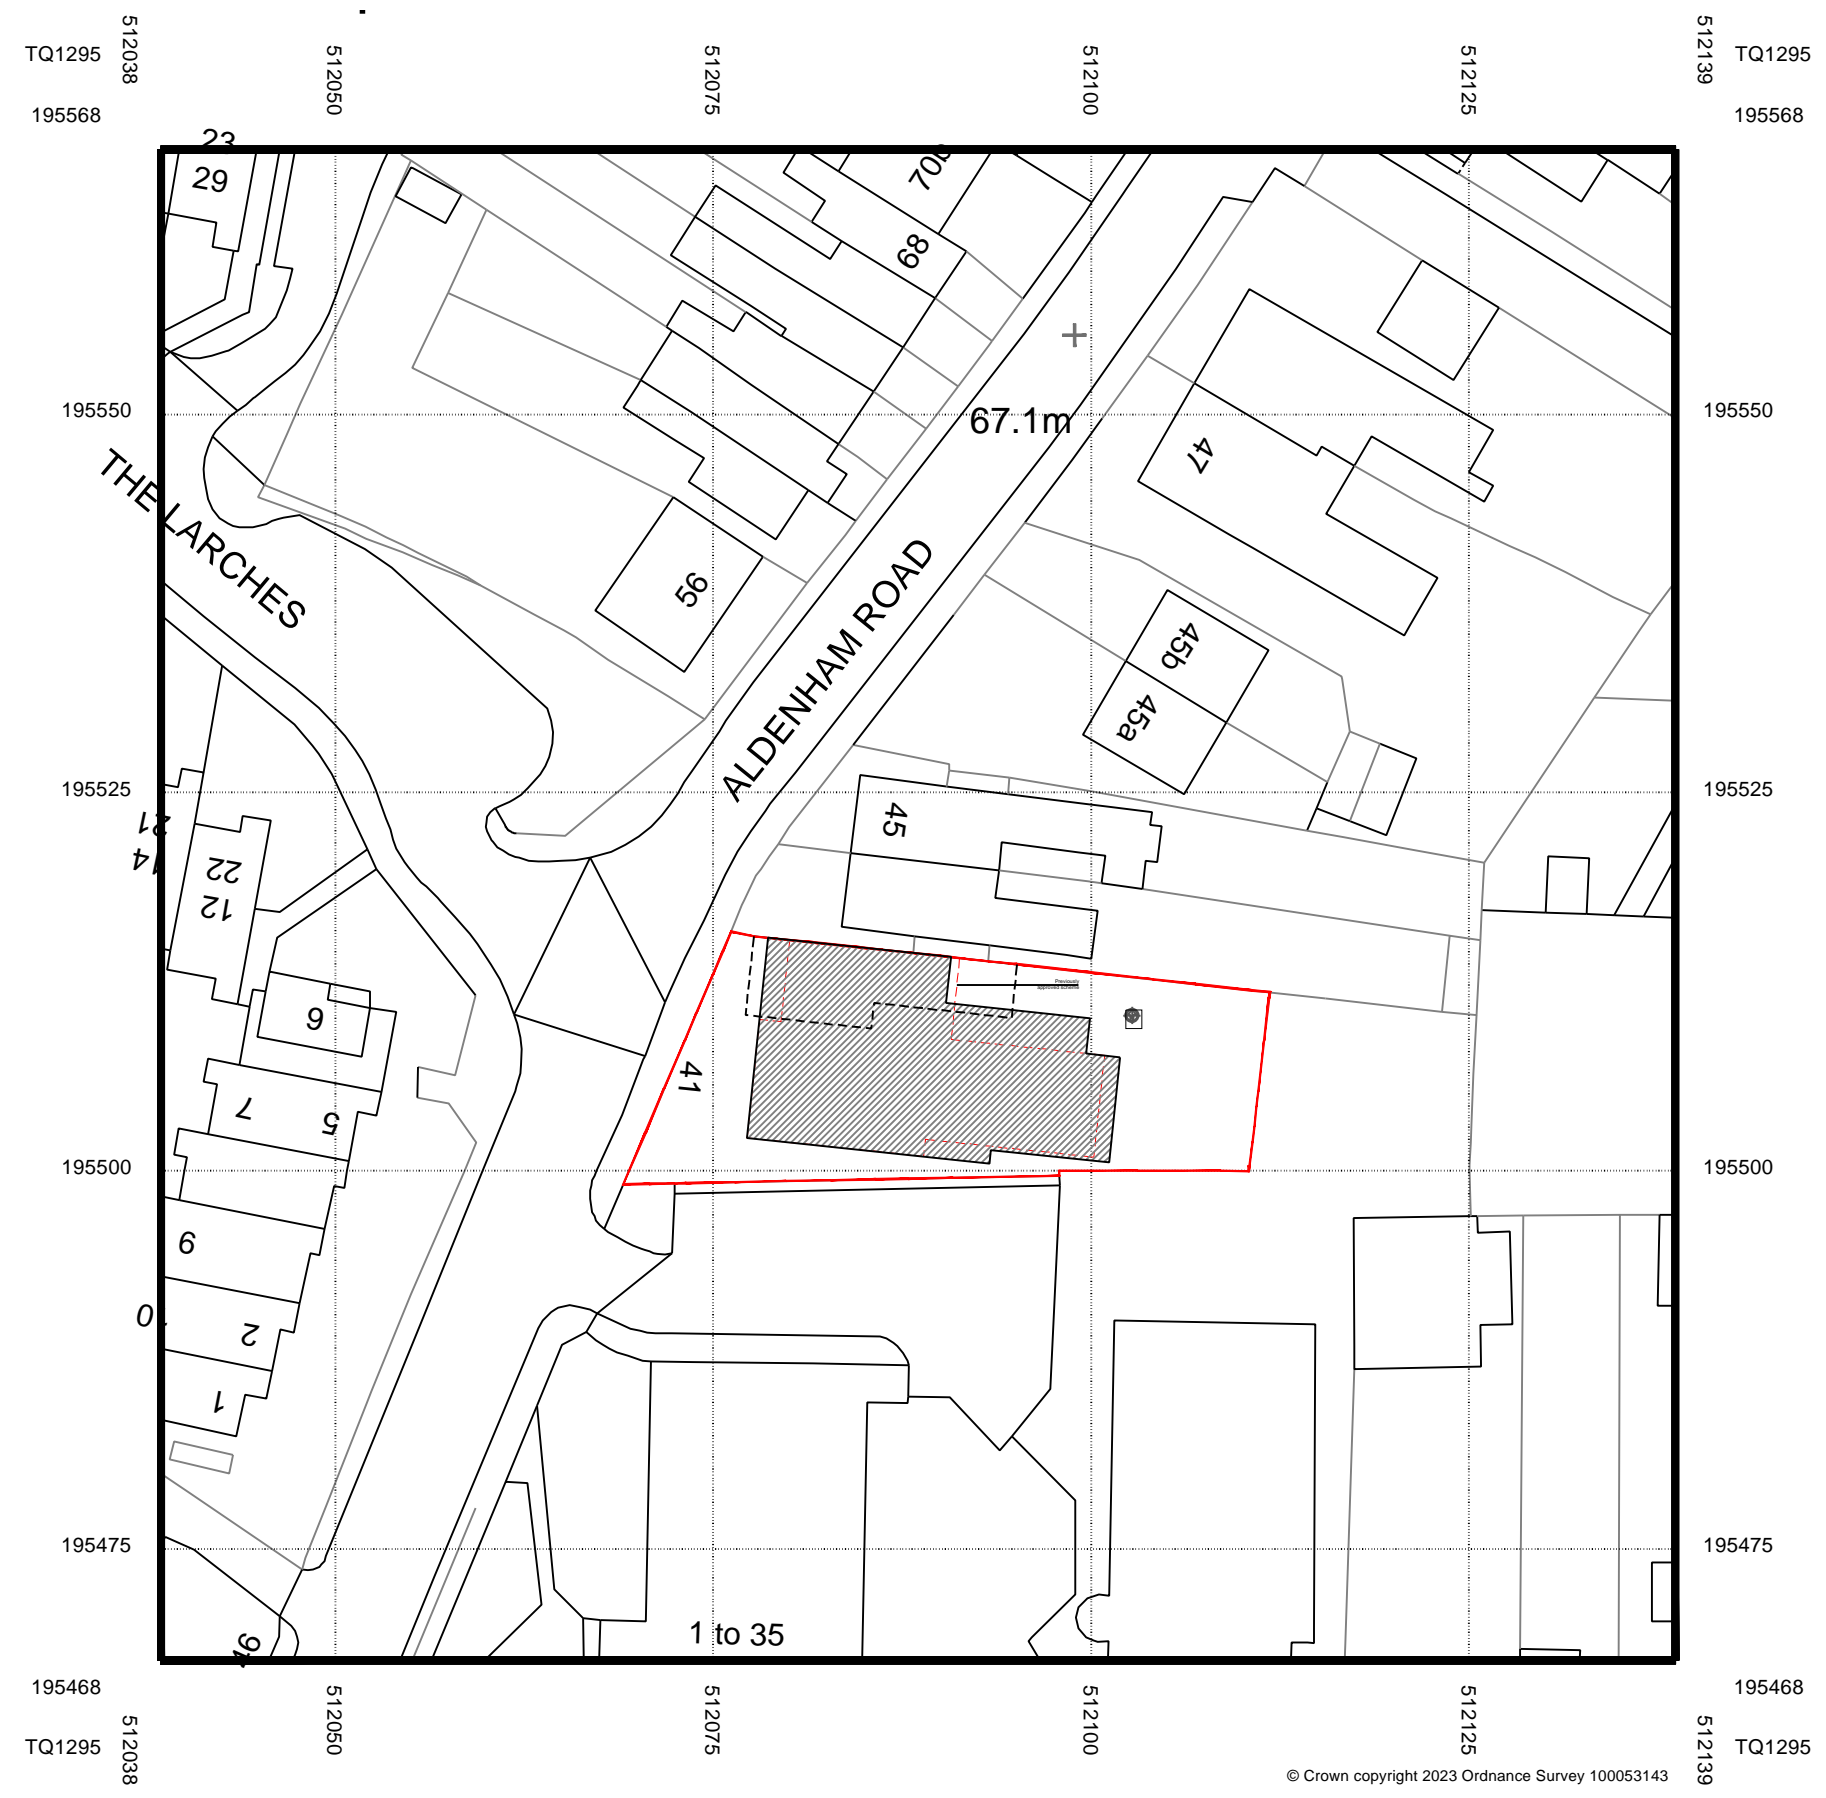


General Notes

• ABAY ARCHITECTURE RIBA

All dimensions and levels to be checked on site and any discrepancies to be reported to the architect before construction.

Written dimensions to be taken in preference to scaled dimensions.

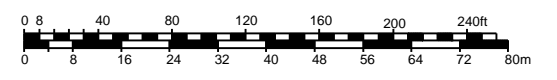

© Crown copyright 2023 Ordnance Survey 100053143

Rev	Date	Amendment

**41 ALDENHAM ROAD
BUSHEY
WD23 6NB
PROJECT**

EXISTING/PROPOSED
Site & Location Plan

DATE
11.01.24

SCALE
1:500 and 1:1250 @ A3

DRAWN
NA

REV

DRAWING NUMBER
1372-P-100

Neha Abayawardana RIBA
abay.architecture@yahoo.com

ABAY ARCHITECTURE