


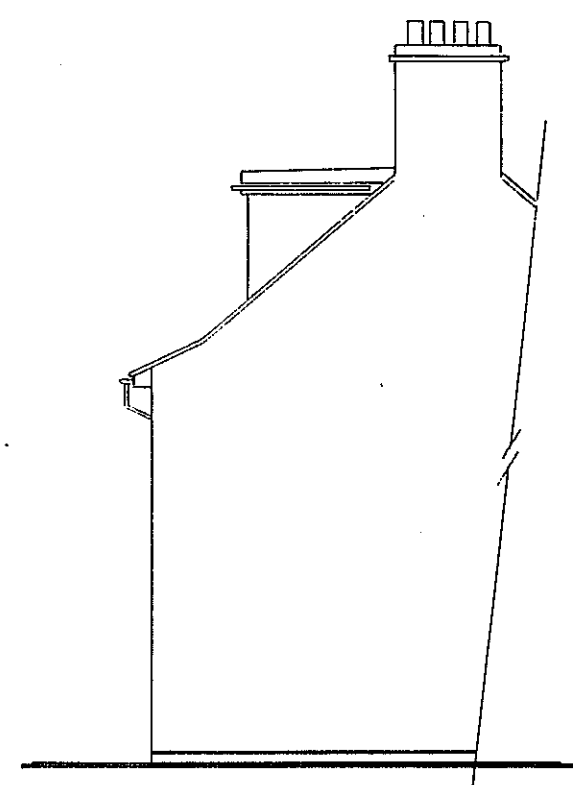


REAR

EAST SIDE

EXISTING ELEVATIONS




WEST SIDE

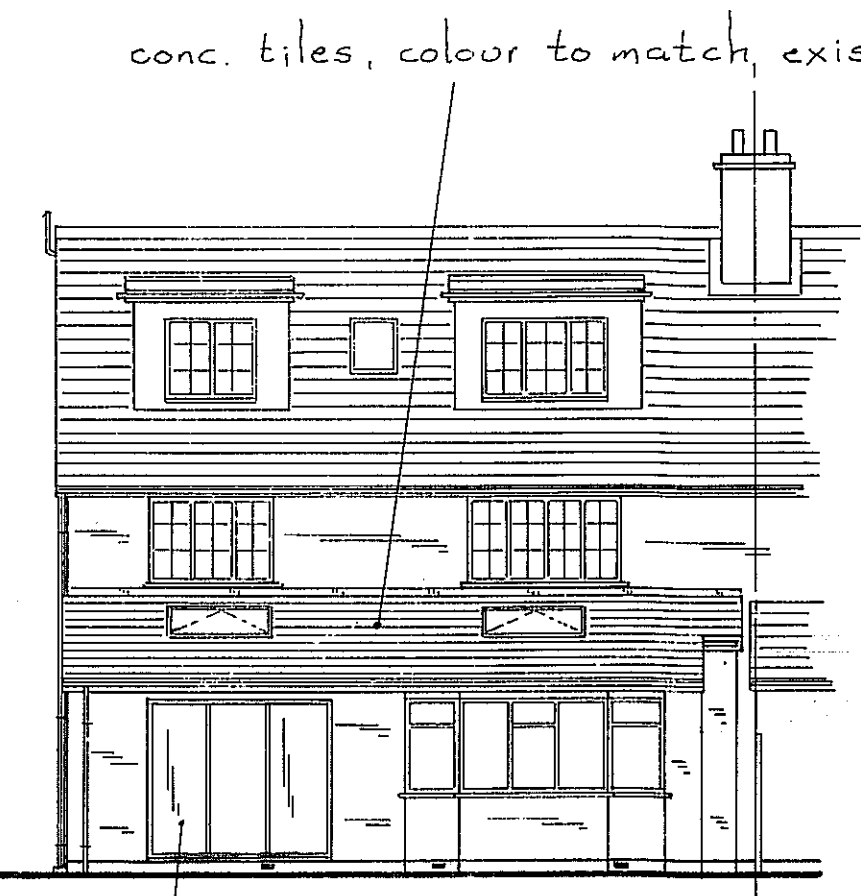

REAR


new windows & doors to be upvc.
double glazed

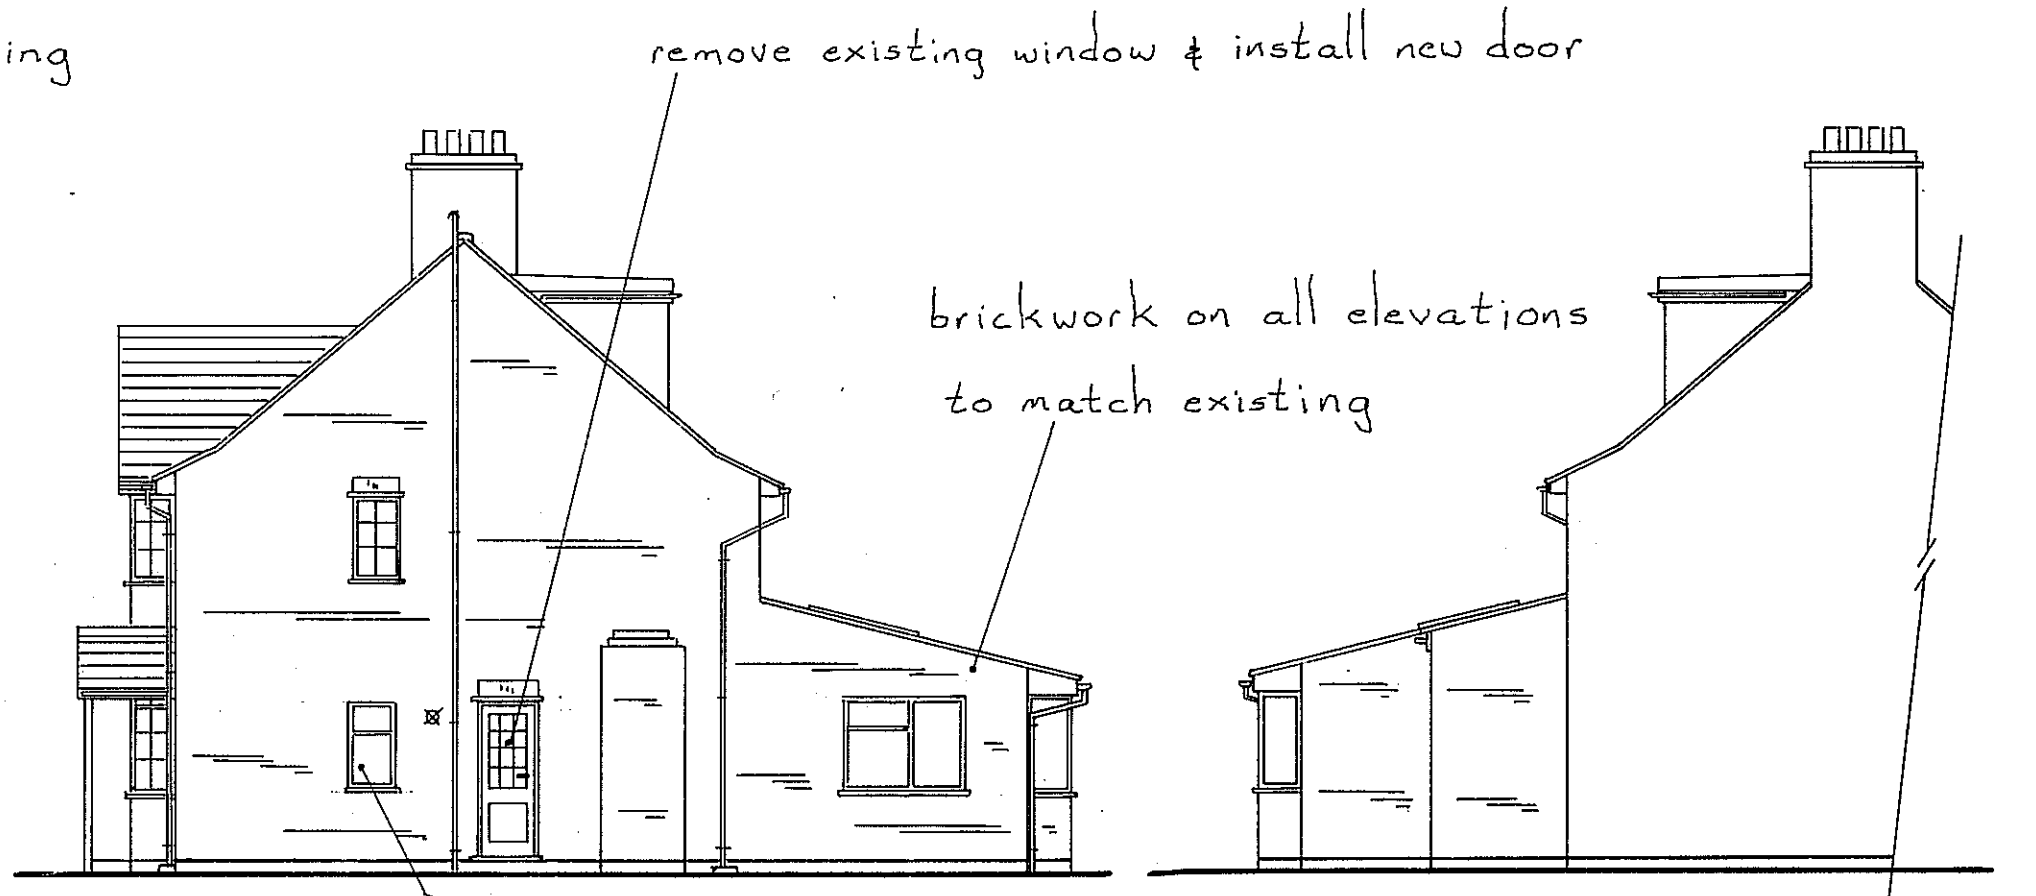


EAST SIDE

WEST SIDE


PROPOSED ELEVATIONS

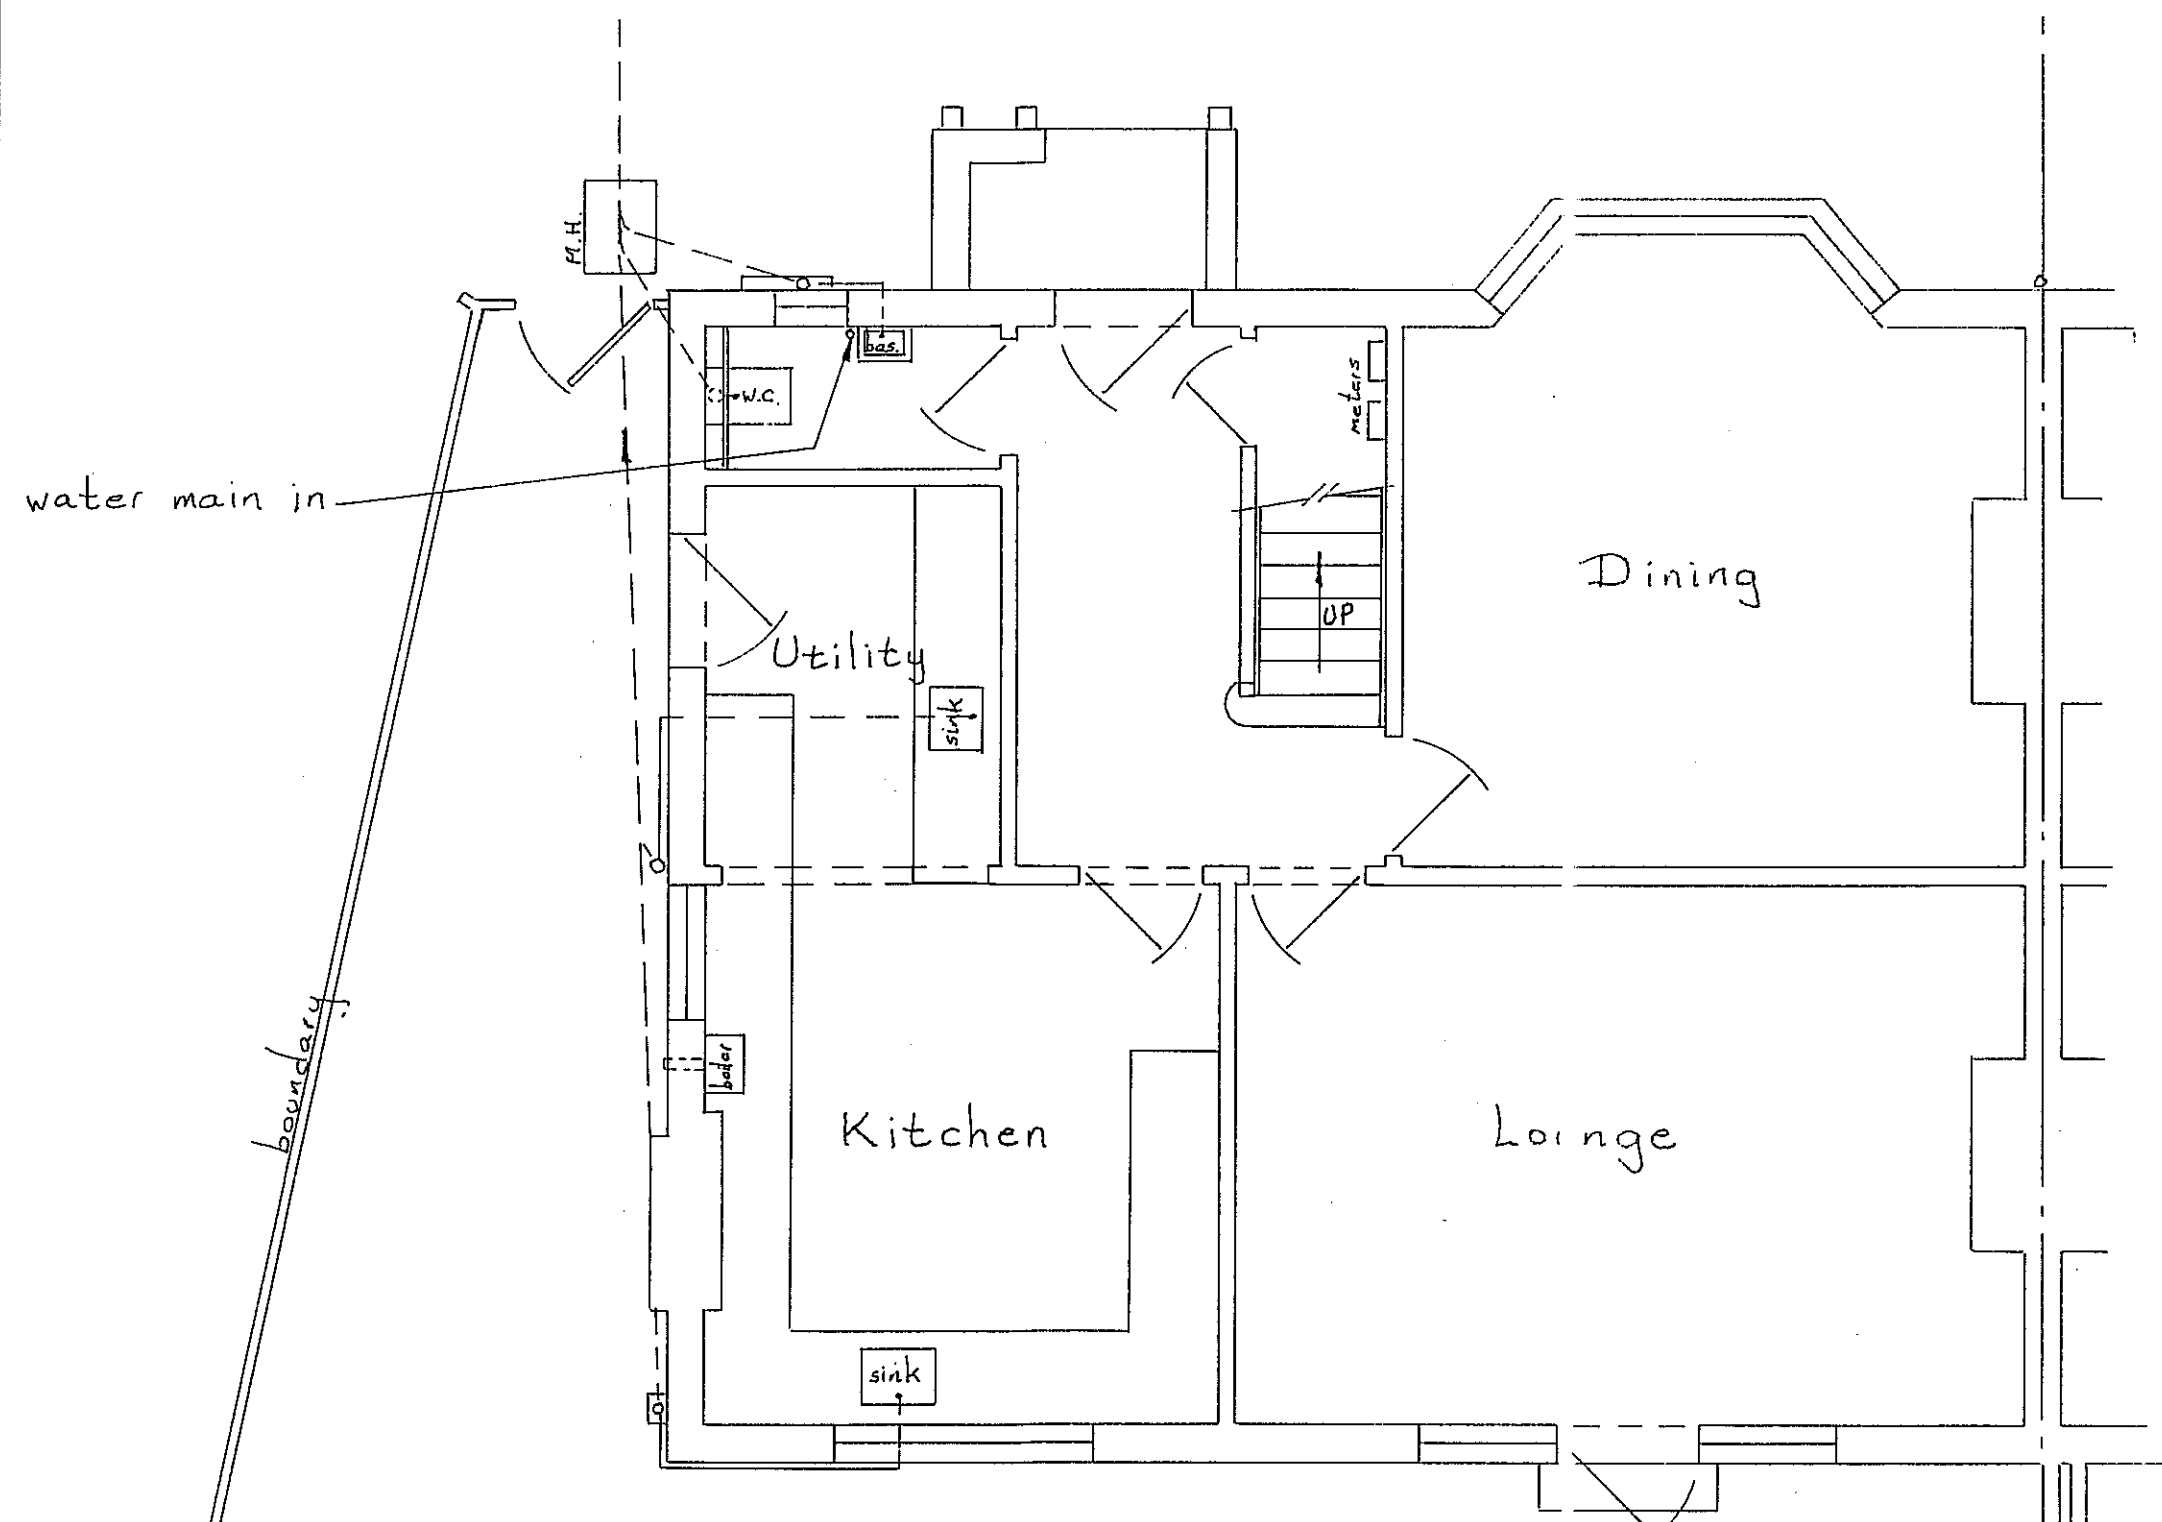


EXISTING GROUND FLOOR PLAN

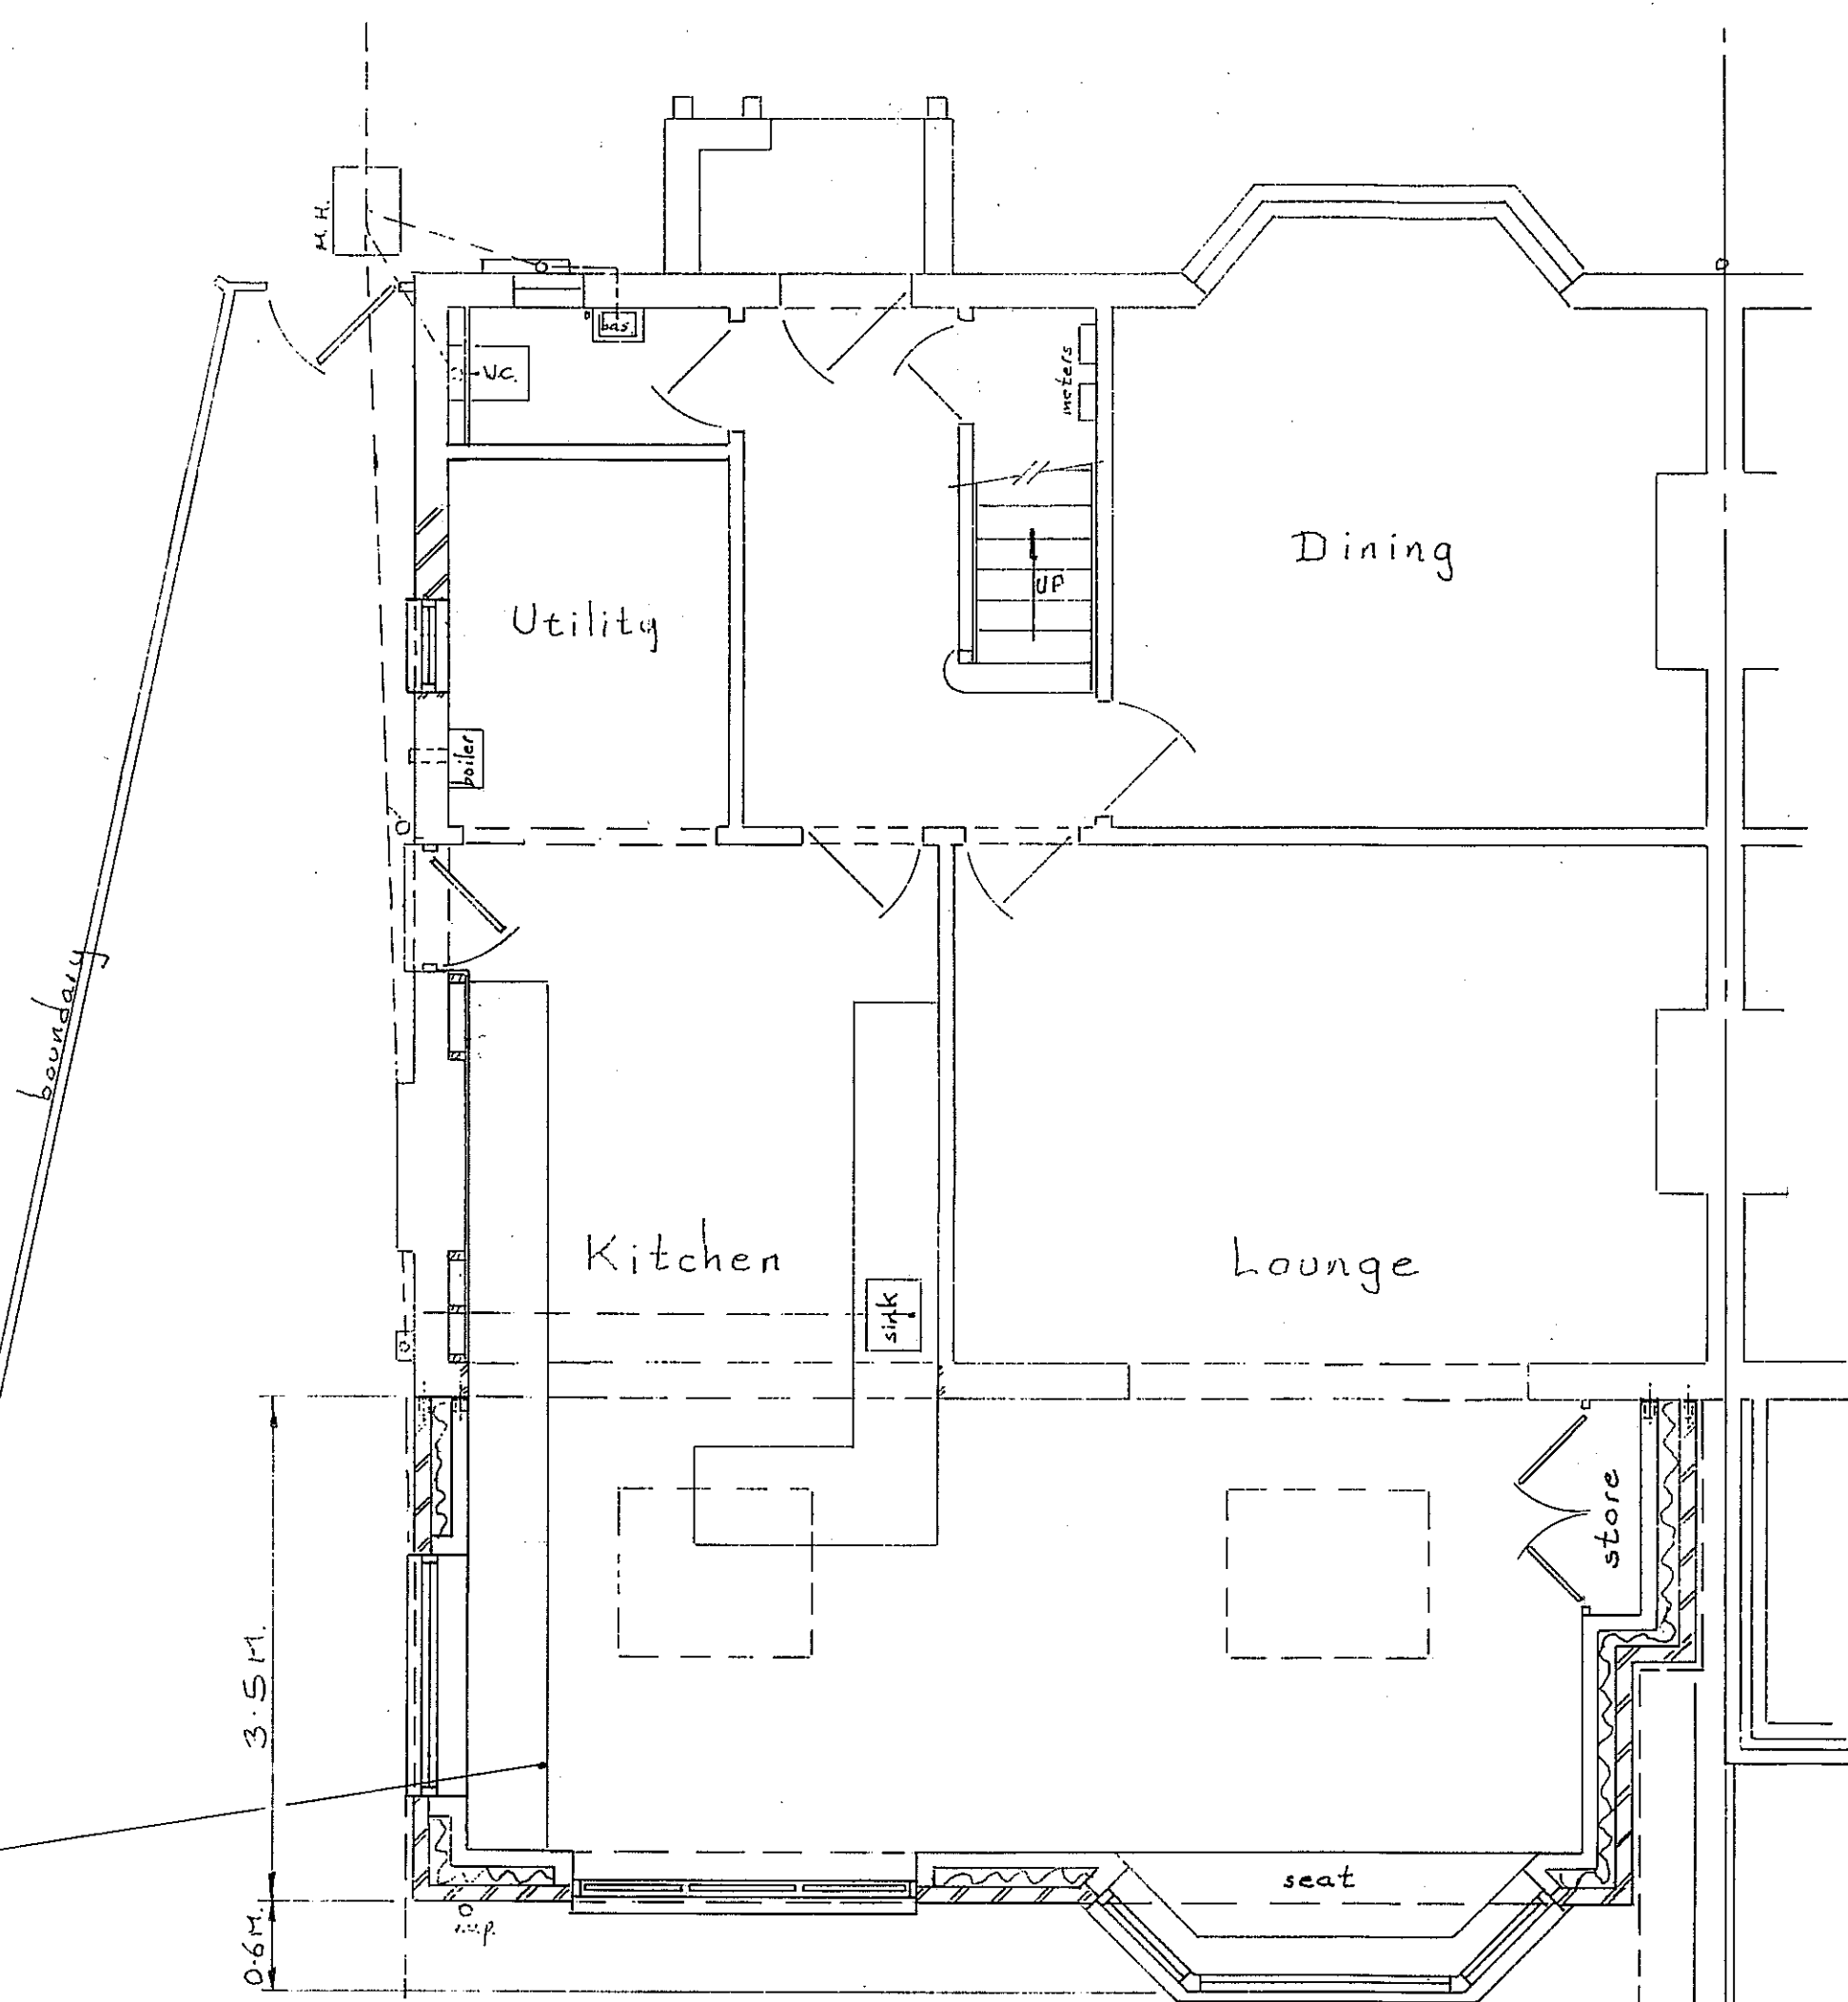


PROPOSED GROUND FLOOR PLAN

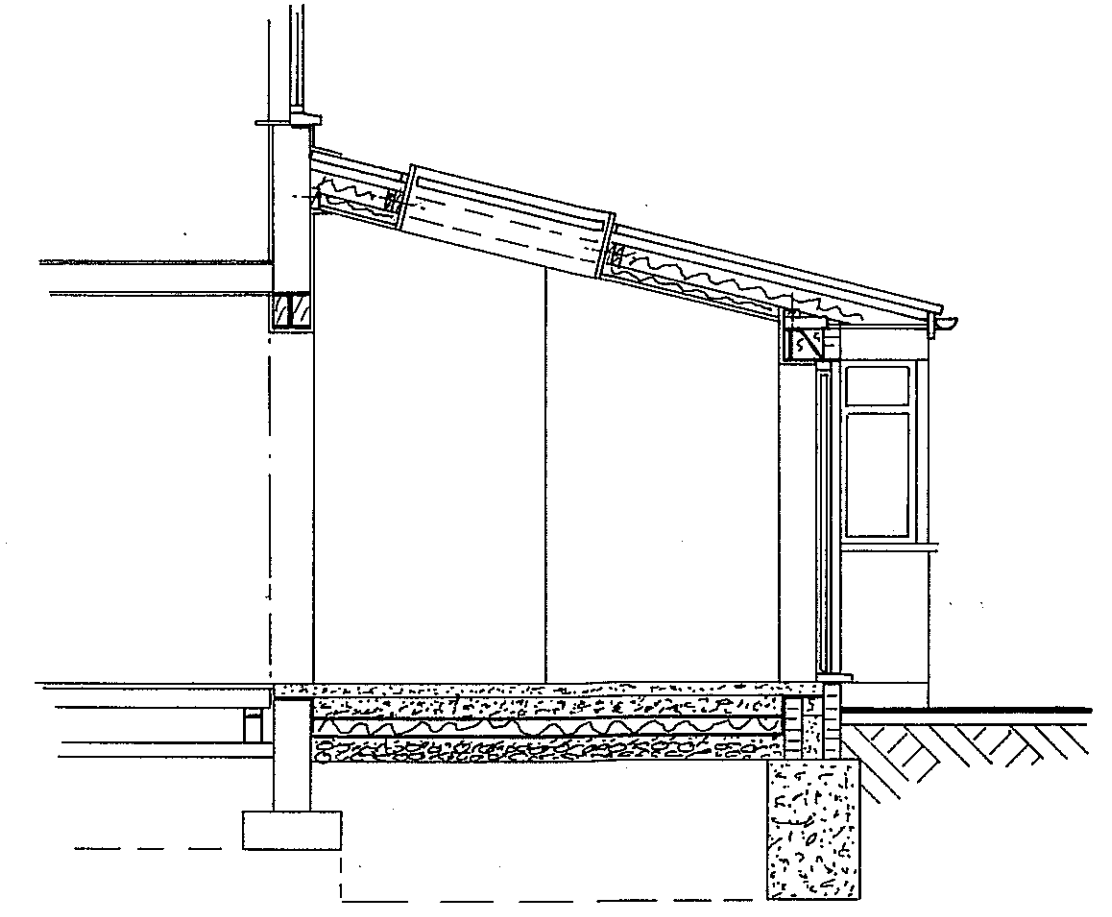


SECTION

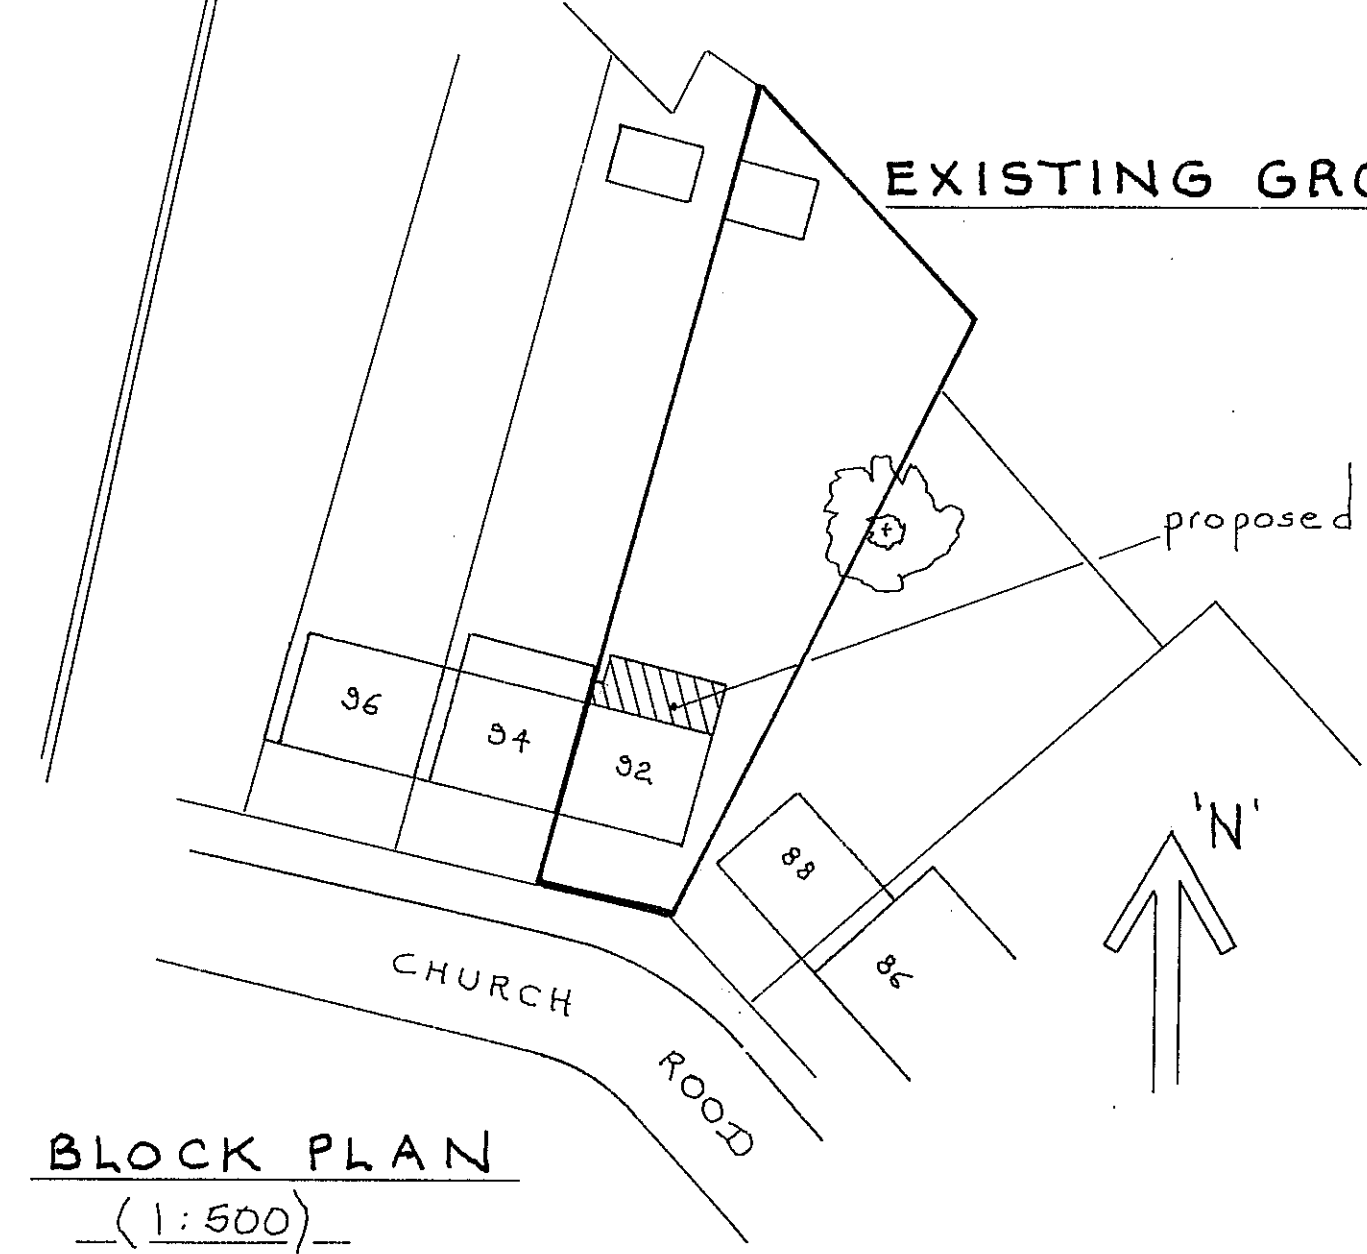


BLOCK PLAN
(1:500)

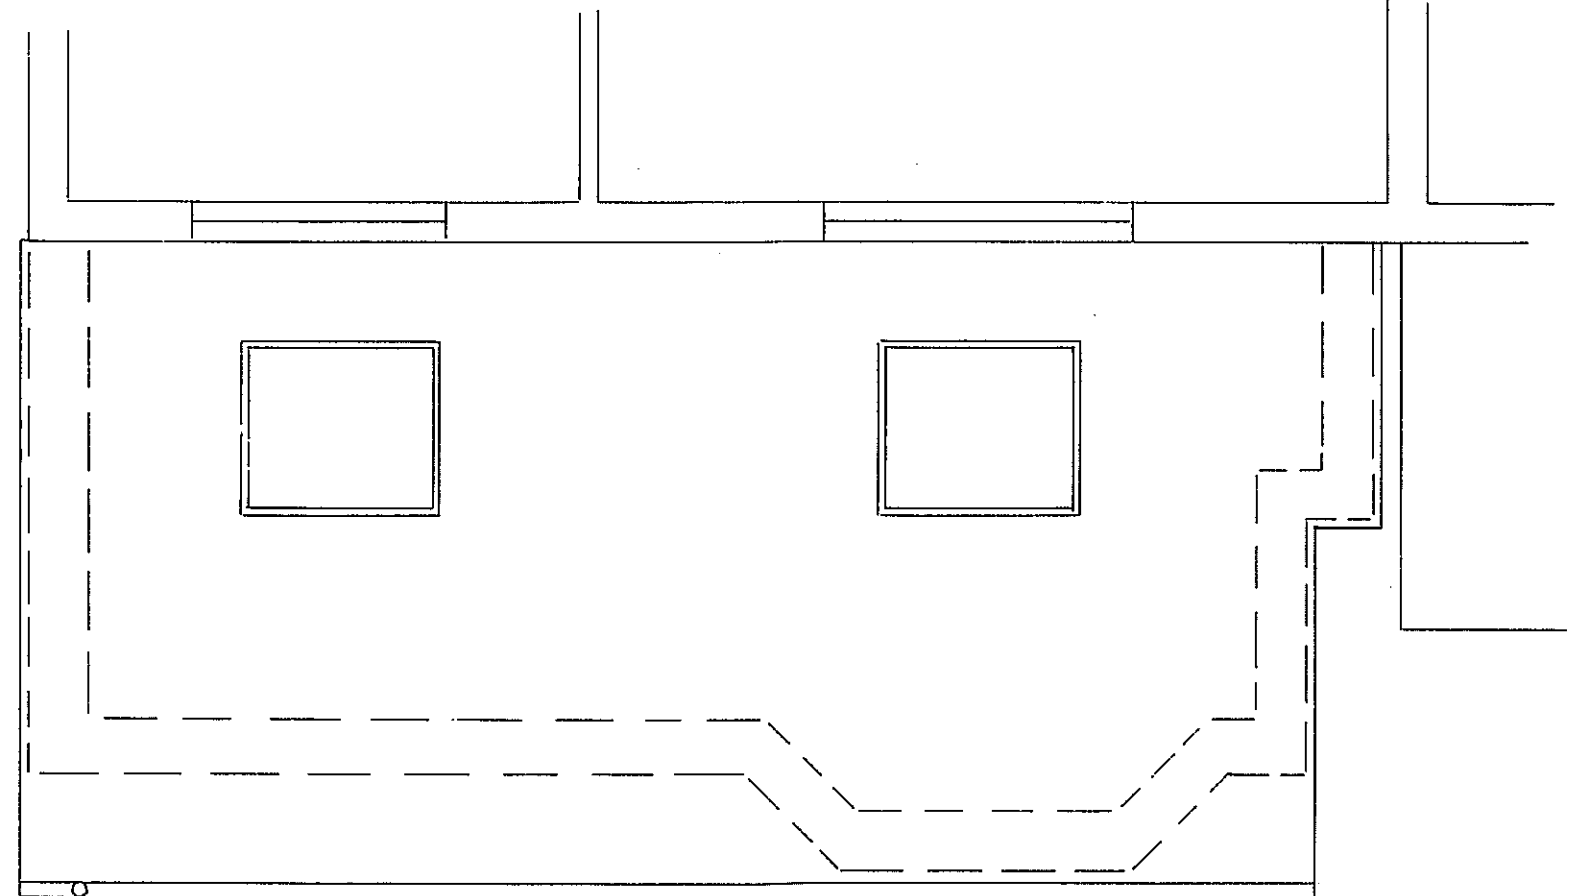

ROOF PLAN

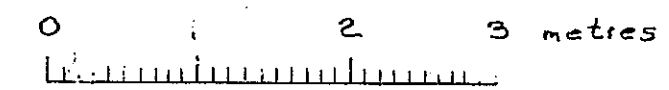

Scale Bar 1:50

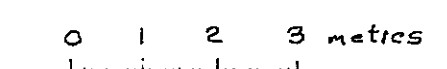

Scale Bar 1:100

Scale = 1:50 & 1:100
**PROPOSED SINGLE STOREY
 REAR EXTENSION & INTERNAL
 ALTERATIONS**
32 CHURCH ROAD
WATFORD
WD17 4PU
 MR. & MRS. HOLDSWORTH Nov. 2023
 S.A.X.D.F. LTD. 01923 267322
 EAST LODGE, ESSEX LANE, WD4 8PN