
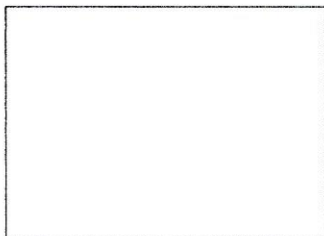
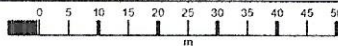


92 Church Road, Watford, WD17 4P

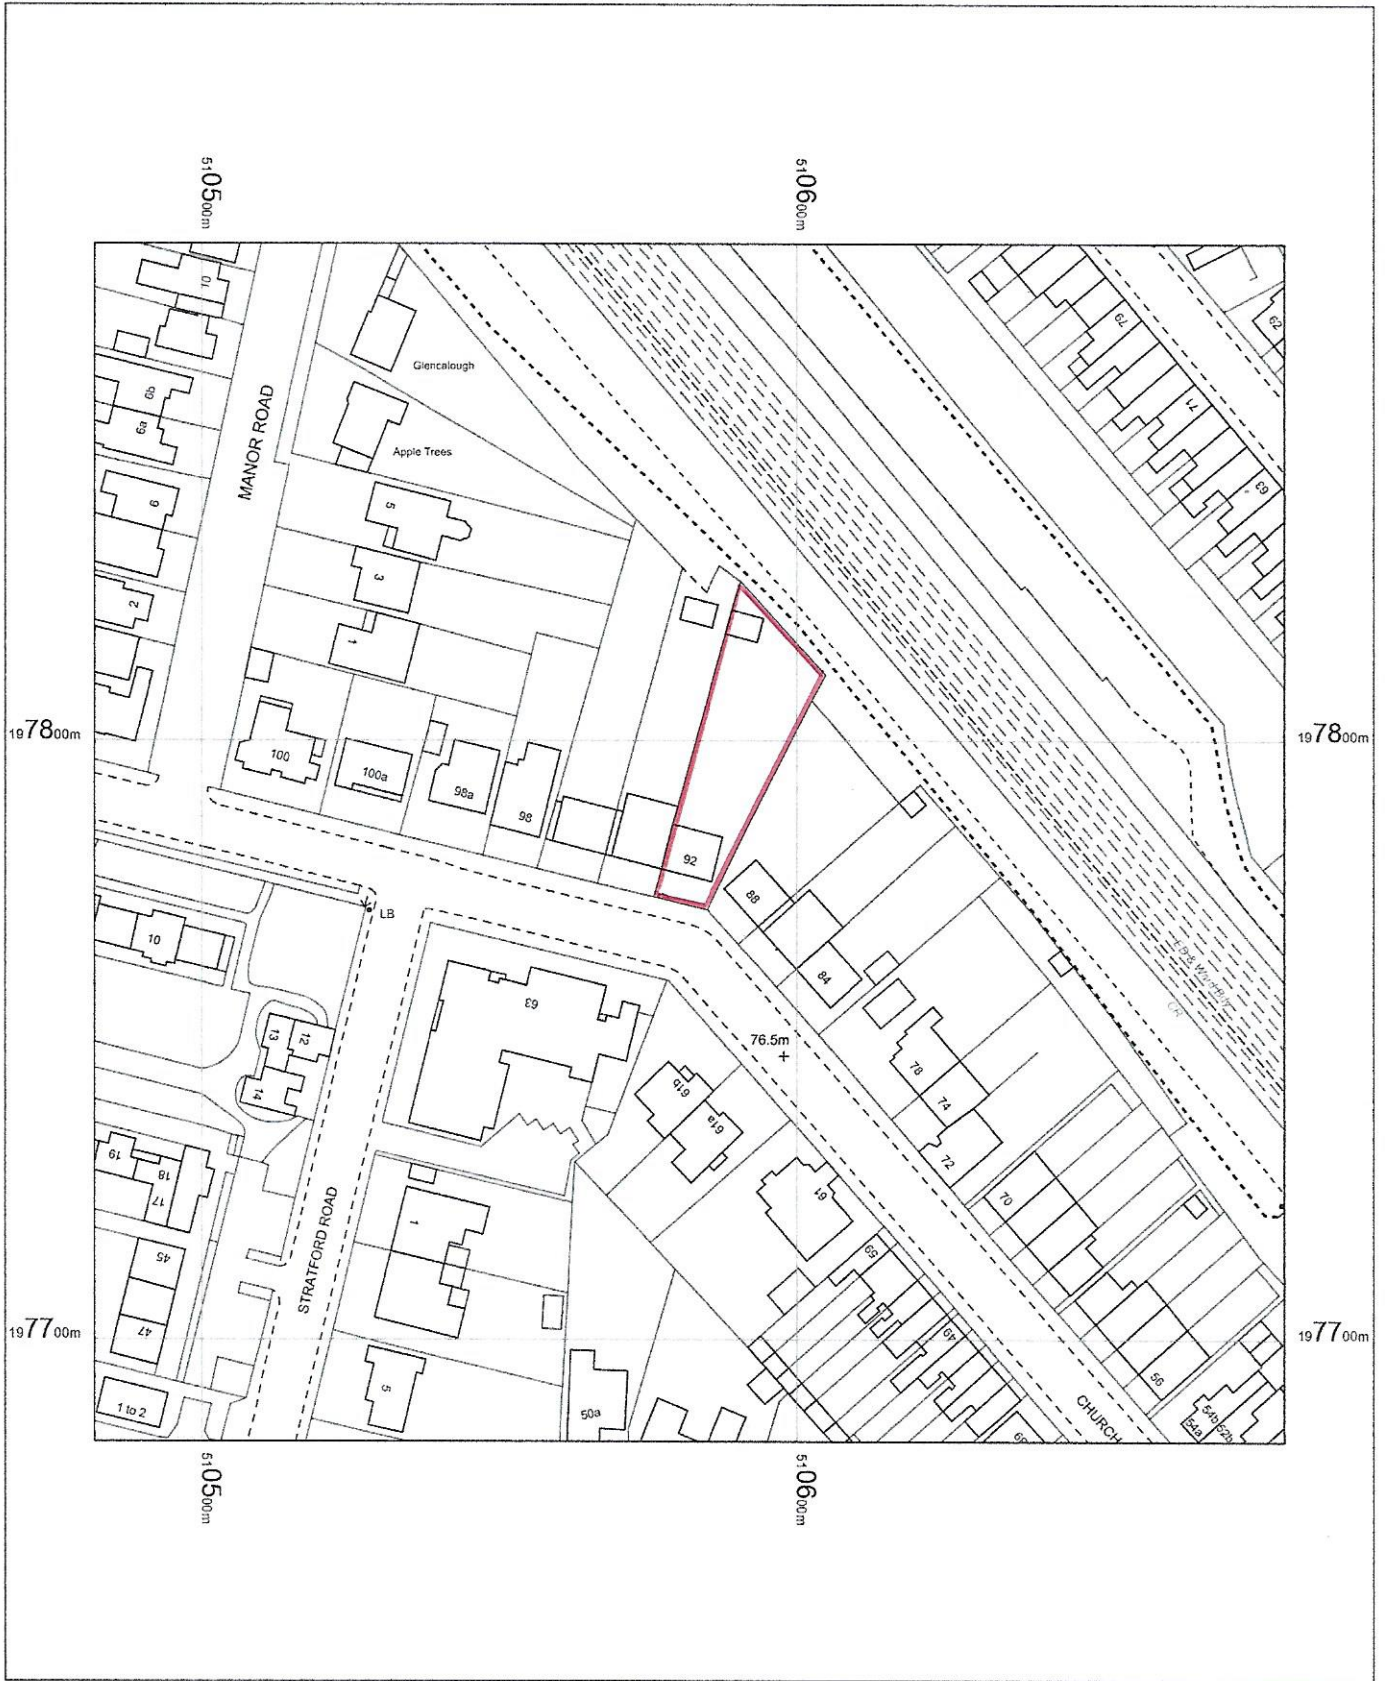

OS MasterMap 1250/2500/10000 scale
Thursday, November 2, 2023, ID: BLIT-01133823
www.planningapplicationmaps.co.uk

1:1250 scale print at A4, Centre: 510582 E, 197783 N

©Crown Copyright Ordnance Survey. Licence no. 100051661

