




LOCATION PLAN

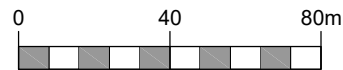


SCALE 1:2000

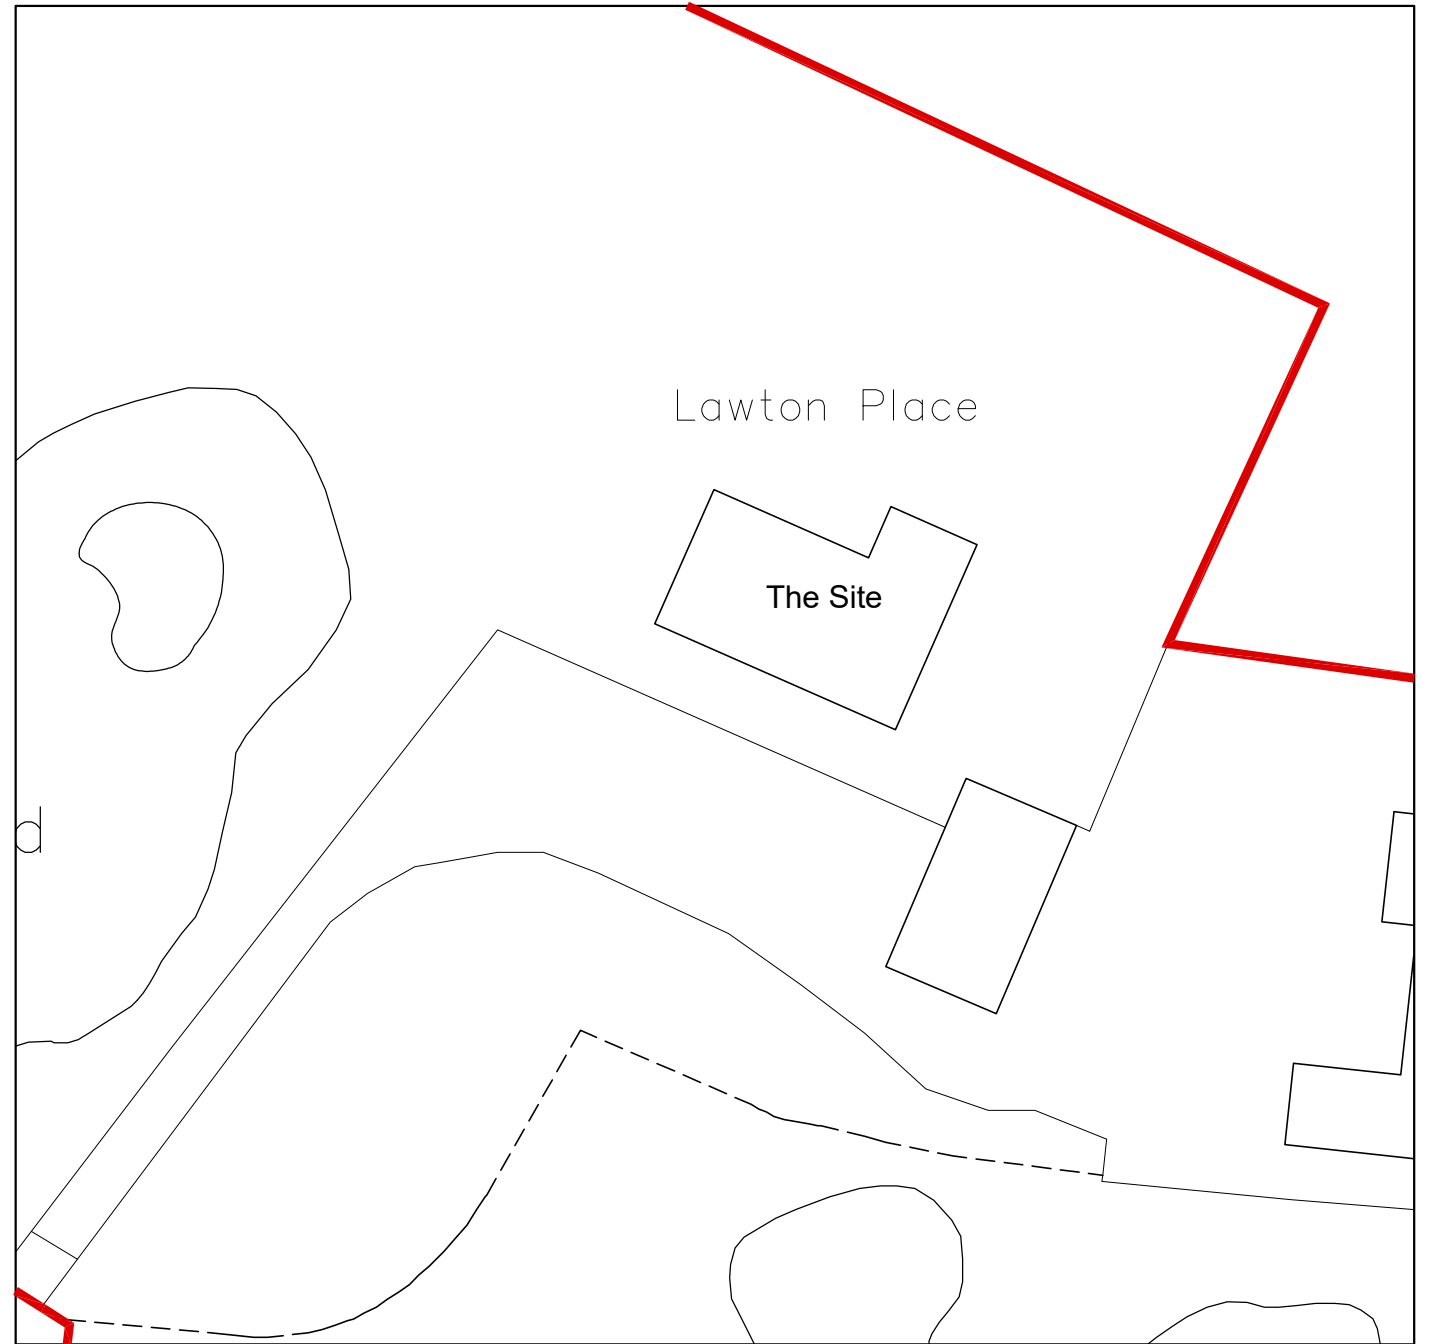

SITE/BLOCK PLAN

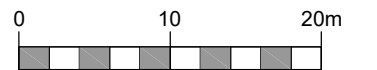

SCALE 1:500

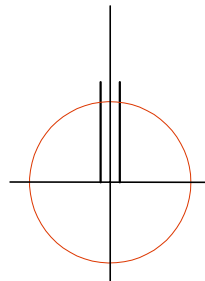

TITLE  
SITE/BLOCK & LOCATION PLAN

PROJECT  
'LAWTON PLACE'  
BENOVER ROAD  
YALDING  
KENT. ME18 6AU

CLIENT  
MR & MRS BOTHA

DWG NO.  
2050A/PL/01

DESIGN QUARTER (UK) LTD  
ARCHITECTURAL DESIGN CONSULTANTS

ADMIRAL'S OFFICES THE HISTORIC DOCKYARD  
CHATHAM KENT ME4 4TZ  
T : 01634 832000

