

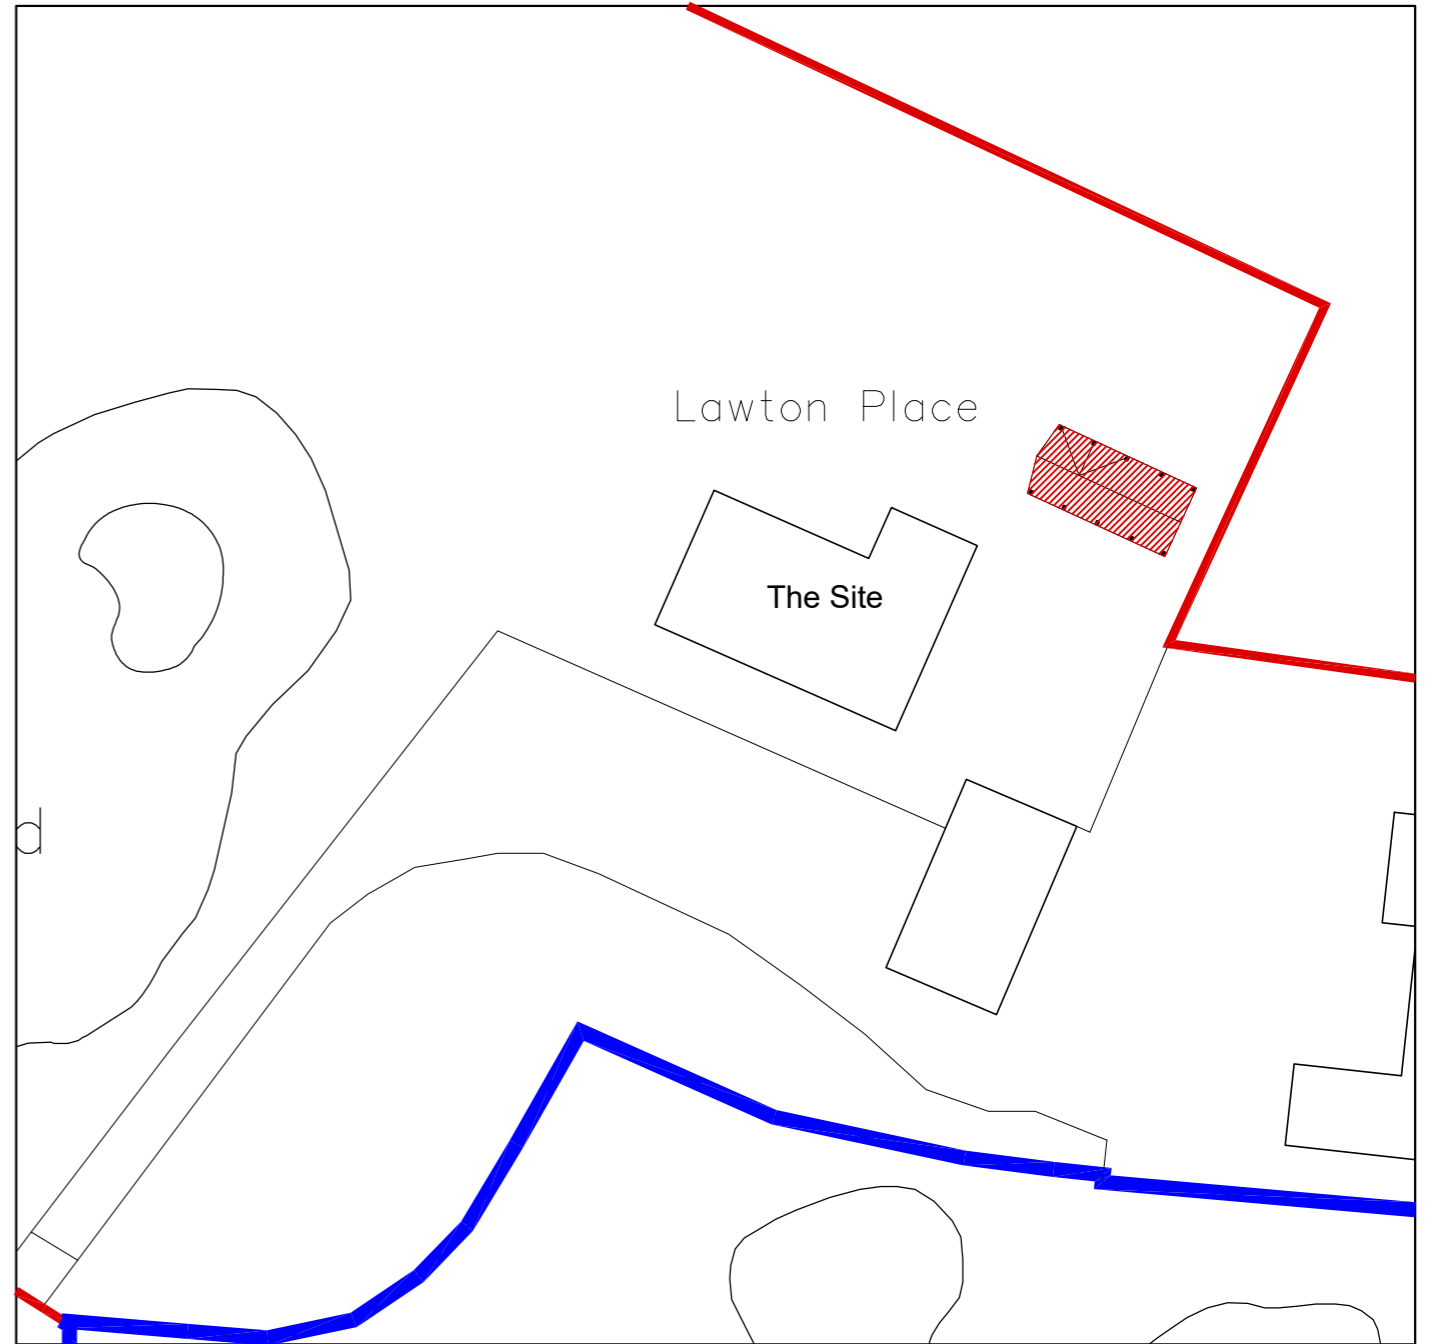


LOCATION PLAN

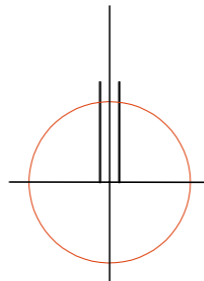

SITE/BLOCK PLAN

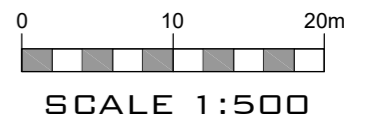

TITLE
PROPOSED SITE/BLOCK & LOCATION PLAN

PROJECT
'LAWTON PLACE'
BENOVER ROAD
YALDING
KENT. ME18 6AU
 CLIENT
MR & MRS BOTHA

DWG NO.
2050A/PL/01A

DESIGN QUARTER (UK) LTD
 ARCHITECTURAL DESIGN CONSULTANTS



ADMIRAL'S OFFICES THE HISTORIC DOCKYARD
 CHATHAM KENT ME4 4TZ
 T : 01634 832000