

CAMBRIDGE LANE



01 Existing Block Plan
Scale 1:200


LYNSTED LANE

CAMBRIDGE LANE



02 Proposed Block Plan
Scale 1:200

LYNSTED LANE

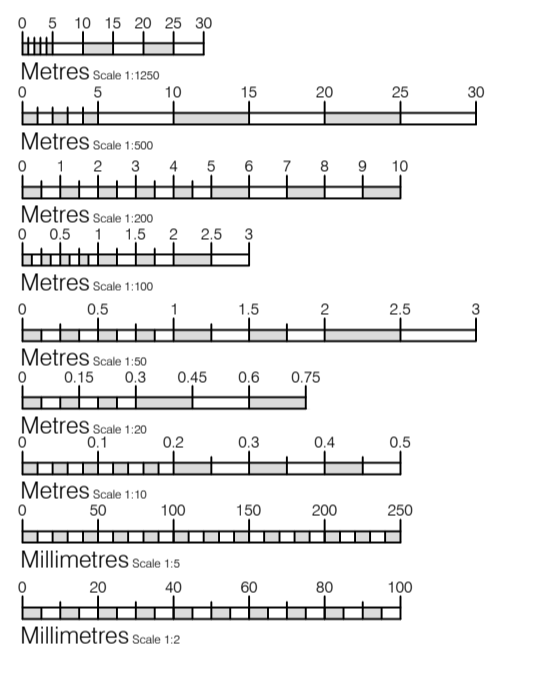

Notice
The responsibility for setting-out of site and buildings rest solely with the contractors
Drawings to be read in conjunction with Structural Engineers drawings
Report immediately to JAT-Surv Ltd any apparent discrepancies

Rev	Date	Initial	Notes

Client
Burwood-Wilson

Project
Cherry Trees, Lynsted Lane, Teynham, Kent, ME9 9RB

Drawing Title
Existing and Proposed Block Plans

Drawn	Paper Size	Scale	Date
RT	A1	1:200	Jan 24
Project No.	Drawing No.	Rev	
23/0088	PL03	A	



Kent - London - South East
(e) info@JAT-Surv.com
(w) www.JAT-Surv.com
(m) 07540 651867
(t) 01795 536840