


PROPOSED East Gable Elevation.

Scale 1:100 @ A3.

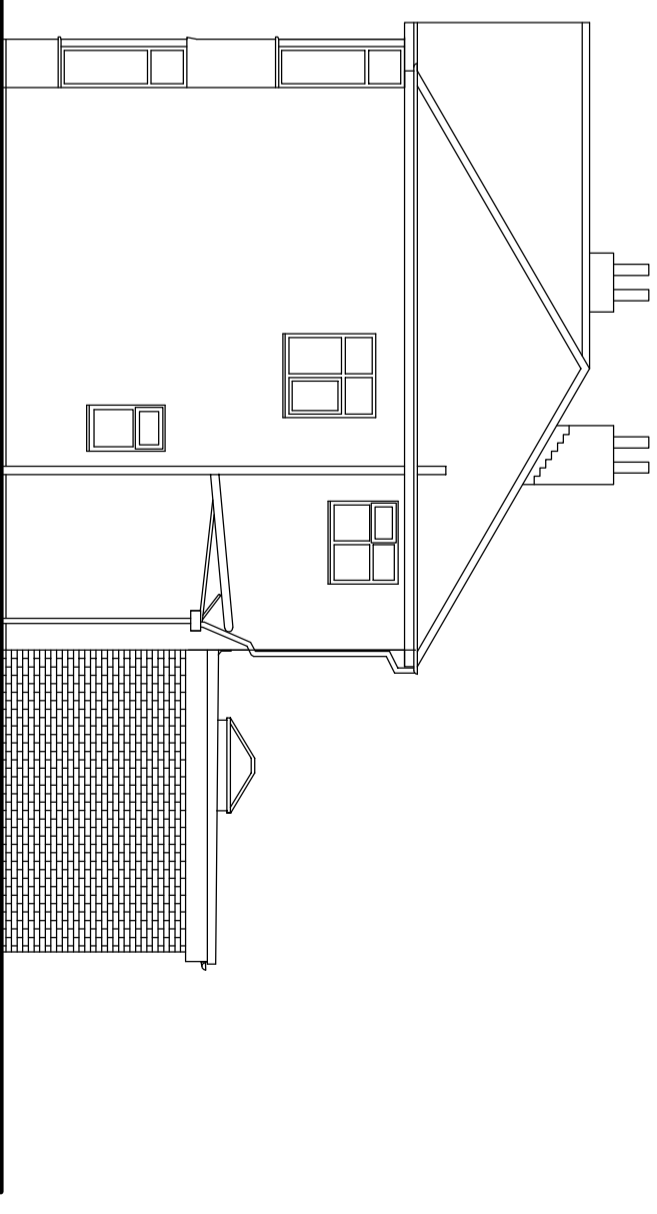

PROPOSED West Gable Elevation.

Scale 1:100 @ A3.

CLIENT: Mr & Mrs Broadstock

Project Two storey extension.

Revisions

Flat 9, 73 Promenade, Southport, Merseyside, PR9 0JJ.
Tel: 01704 531152. Mob: 07496786499. email: david65taylor@btinternet.com

REF: -

Address 77 Sandon Road
Birkdale, Southport
Merseyside. PR8 4QD

PROJECT NO: DT2023/01

Drawing

Scale

DATE: Jan 2023

DT2023/01-A108

1:100

CAD DWG FILE: 77 Sandon Road

Scale

1:100

DRAWN BY: David Taylor

Scale

1:100

Scale Bar - 1:100

