


Existing Ground Floor Layout Plan.

Scale 1:100 @ A3.

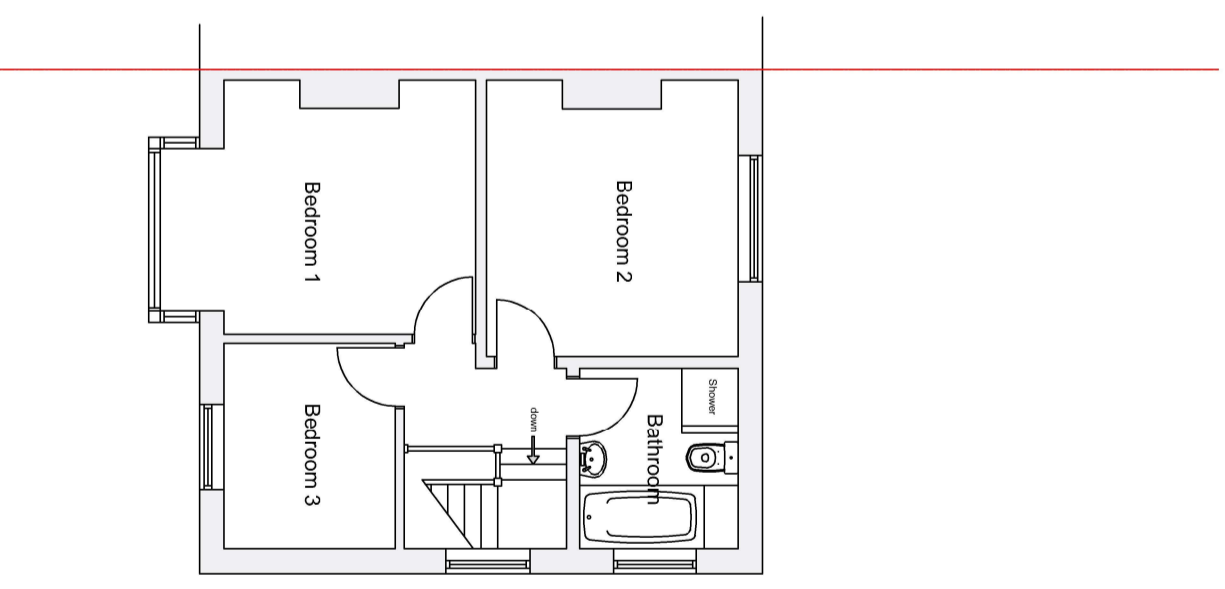

Existing First Floor Layout Plan.

Scale 1:100 @ A3.

CLIENT: Mr & Mrs Broadstock		Project Two storey extension.		Revisions	
REF: -	Address 77 Sandon Road Birkdale, Southport Merseyside, PR8 4QD				
PROJECT NO: DT2023/01					
DATE: Jan 2023					
CAD DWG FILE: 77 Sandon Road	Drawing DT2023/01-E101		Scale 1:100		
DRAWN BY: David Taylor					
CHK'D BY: -					
		David Taylor Flat 9, 73 Promenade, Southport, Merseyside, PR9 0JL. Tel: 01704 531152. Mob: 07496786499. email: david55taylor@btinternet.com		Scale Bar - 1:100 	