


Note: This drawing to be read in conjunction with the construction / spec notes sheets

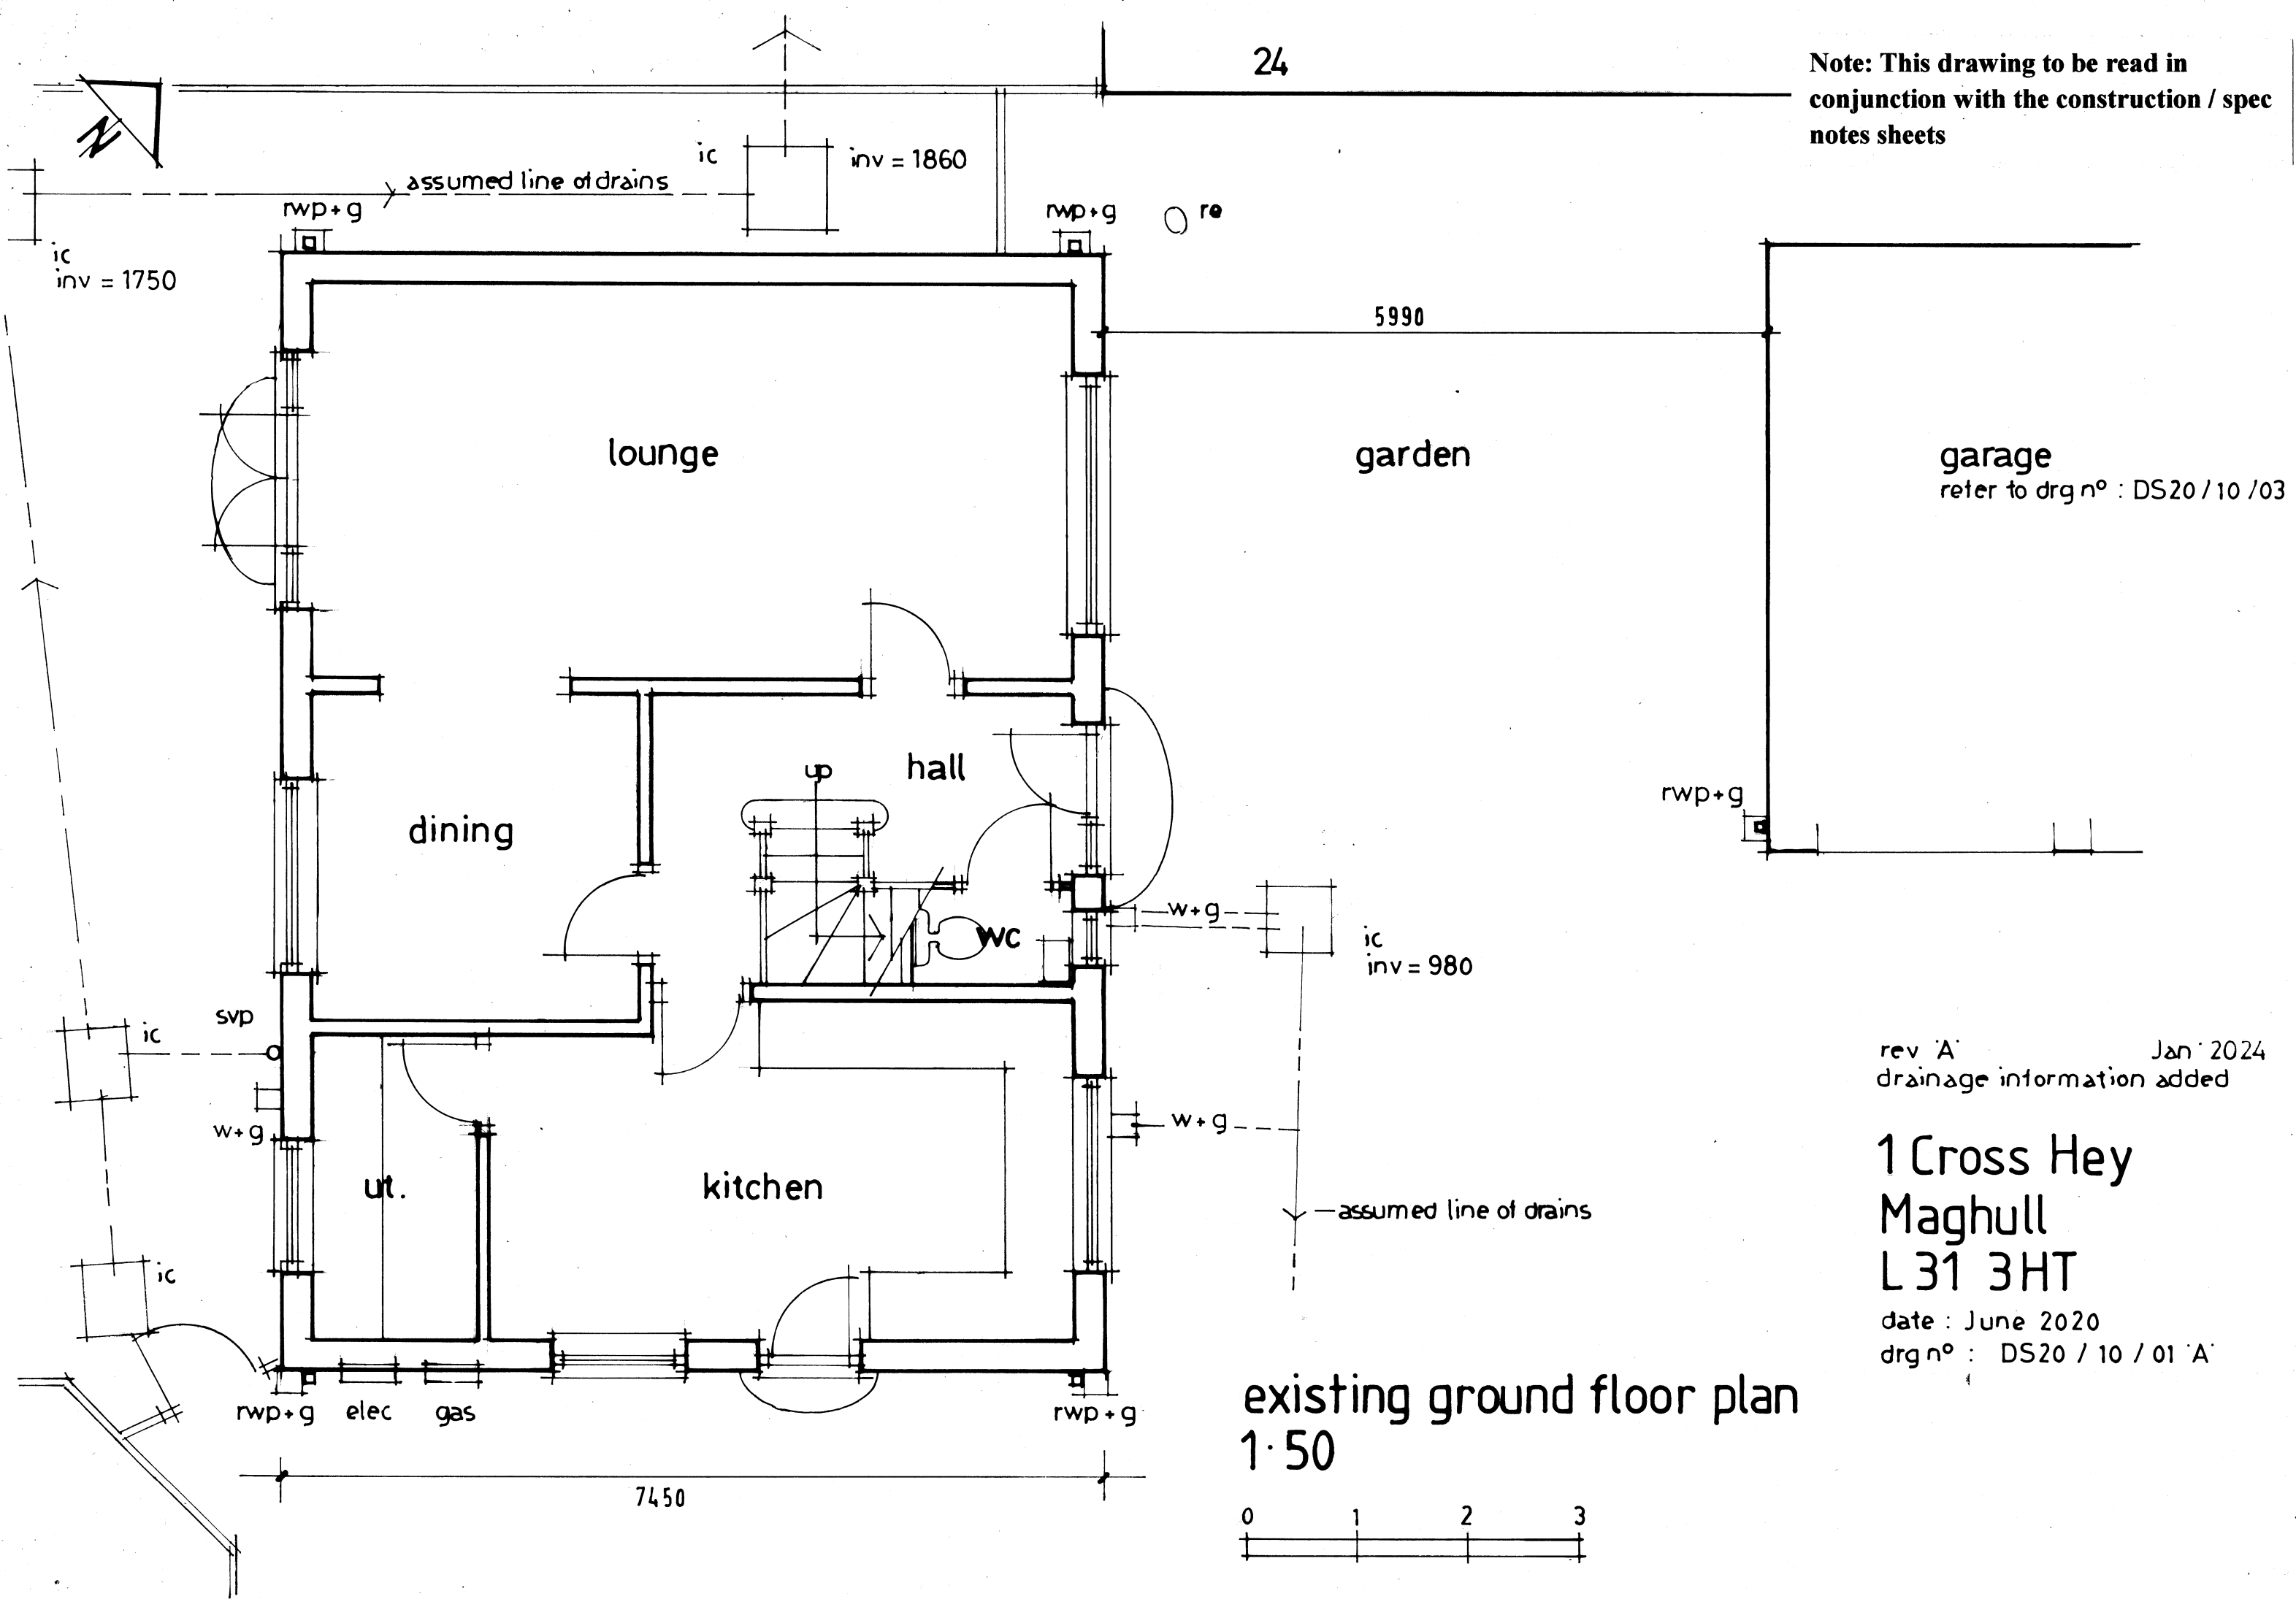


garage  
refer to drg n° : DS20 / 10 / 03


rev 'A' Jan 2024  
drainage information added

1 Cross Hey  
Maghull  
L31 3HT

date : June 2020  
drg n° : DS20 / 10 / 01 'A'

existing ground floor plan  
1:50


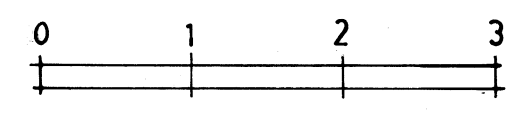


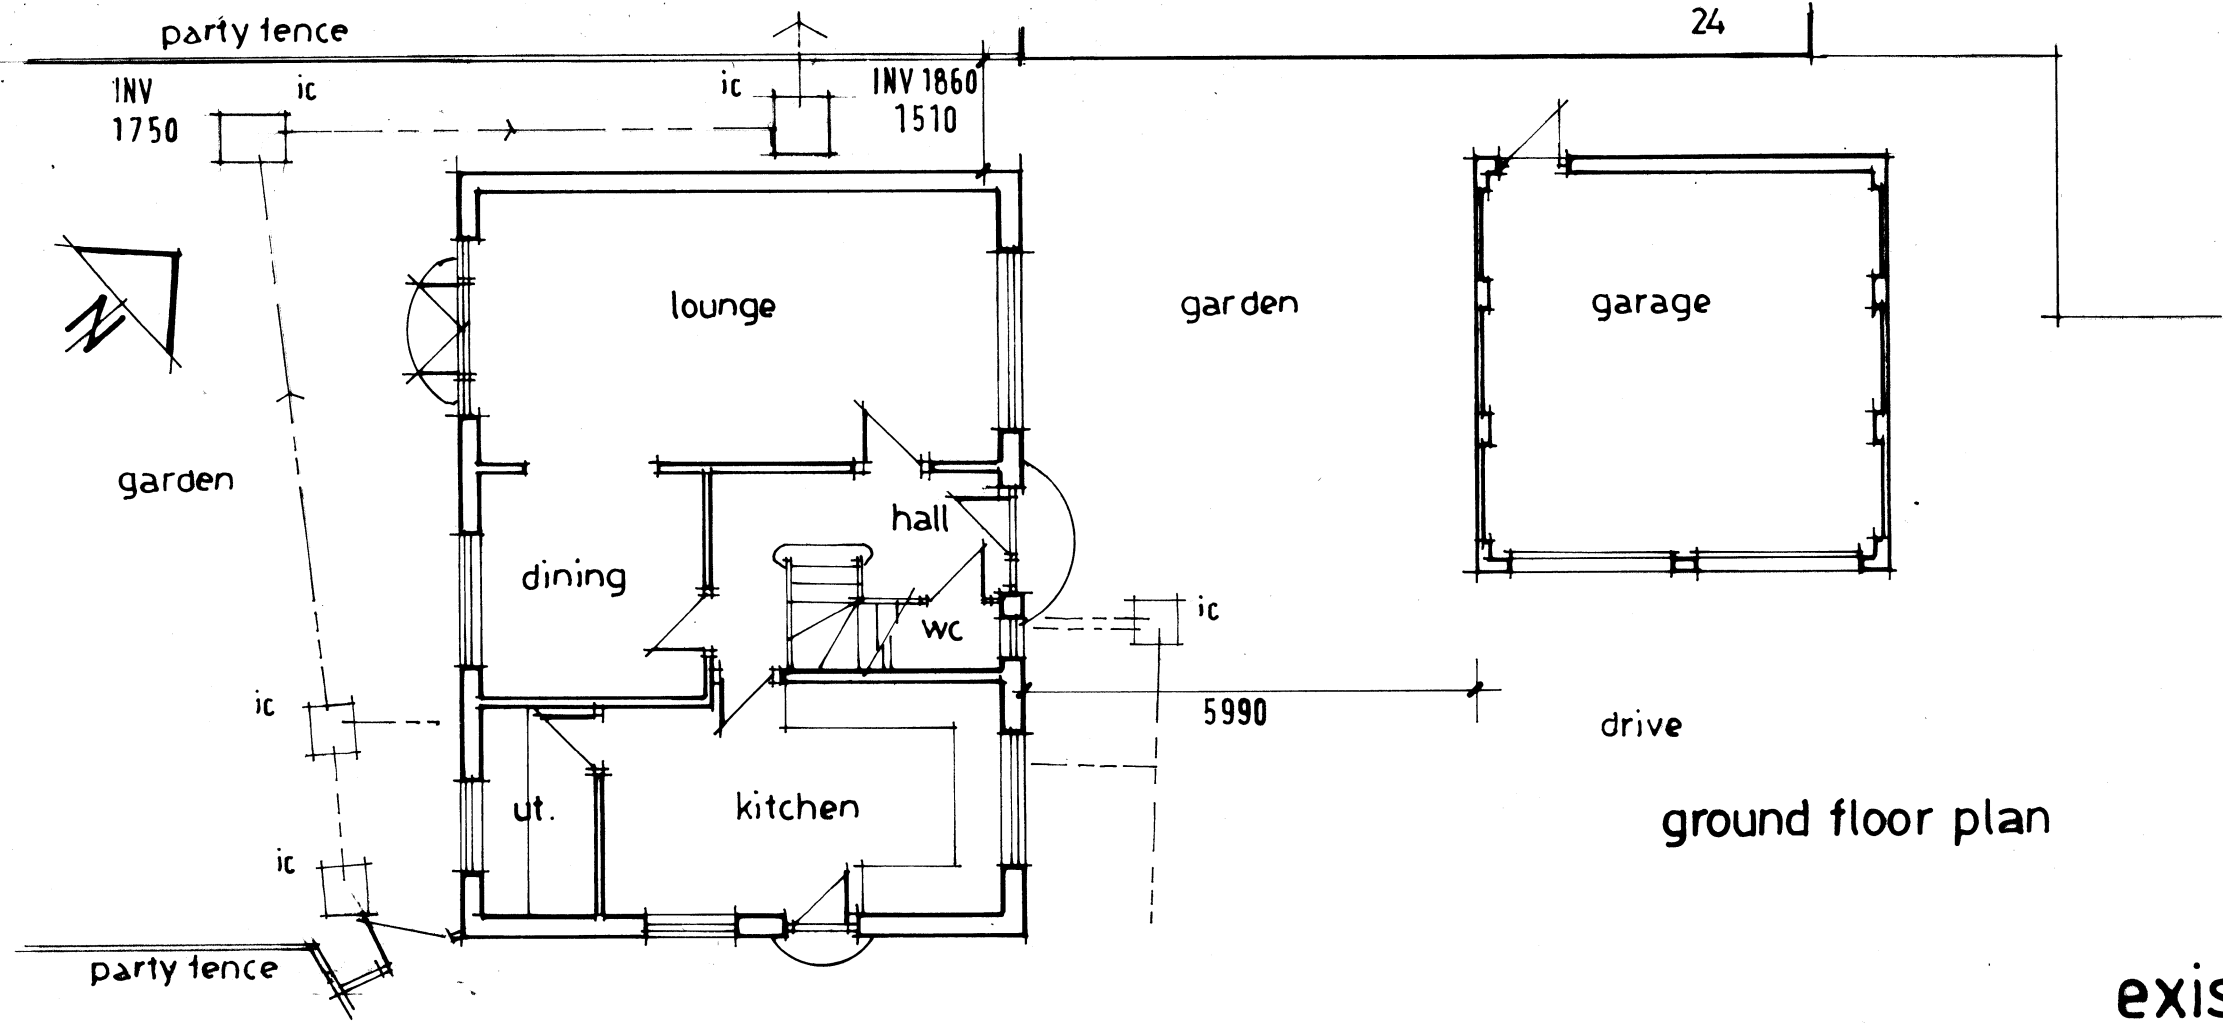

ground floor plan

**Note: This drawing to be read in conjunction with the construction / spec notes sheets**

existing plans  
1:100

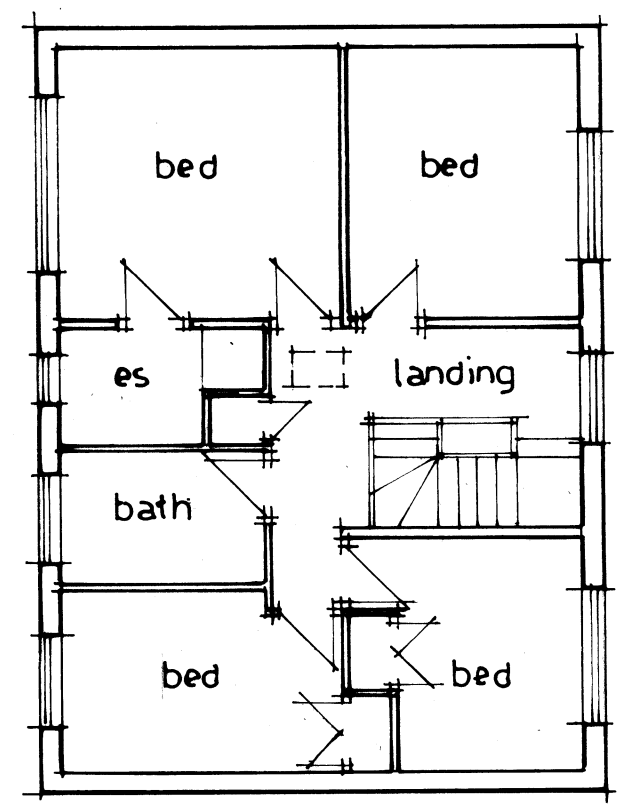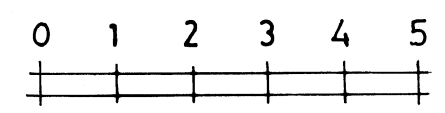




first floor plan

rev 'A' Jan 2024  
drainage information added

1 Cross Hey  
Maghull  
L31 3HT

date : June 2020  
drgn° : DS20 / 10 / 04'A'


Note: This drawing to be read in conjunction with the construction / spec note sheets

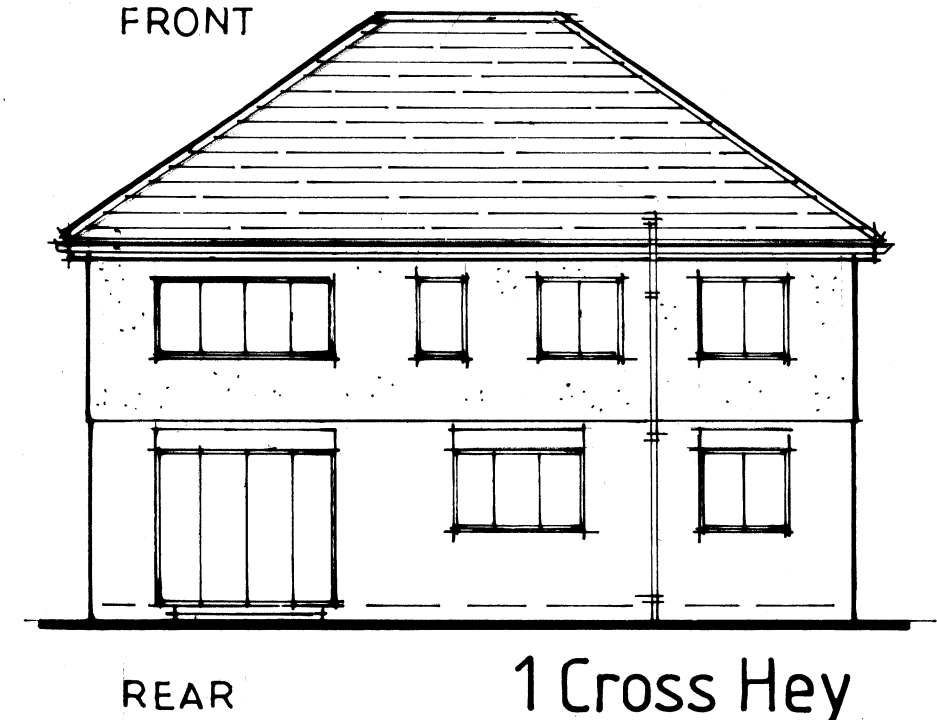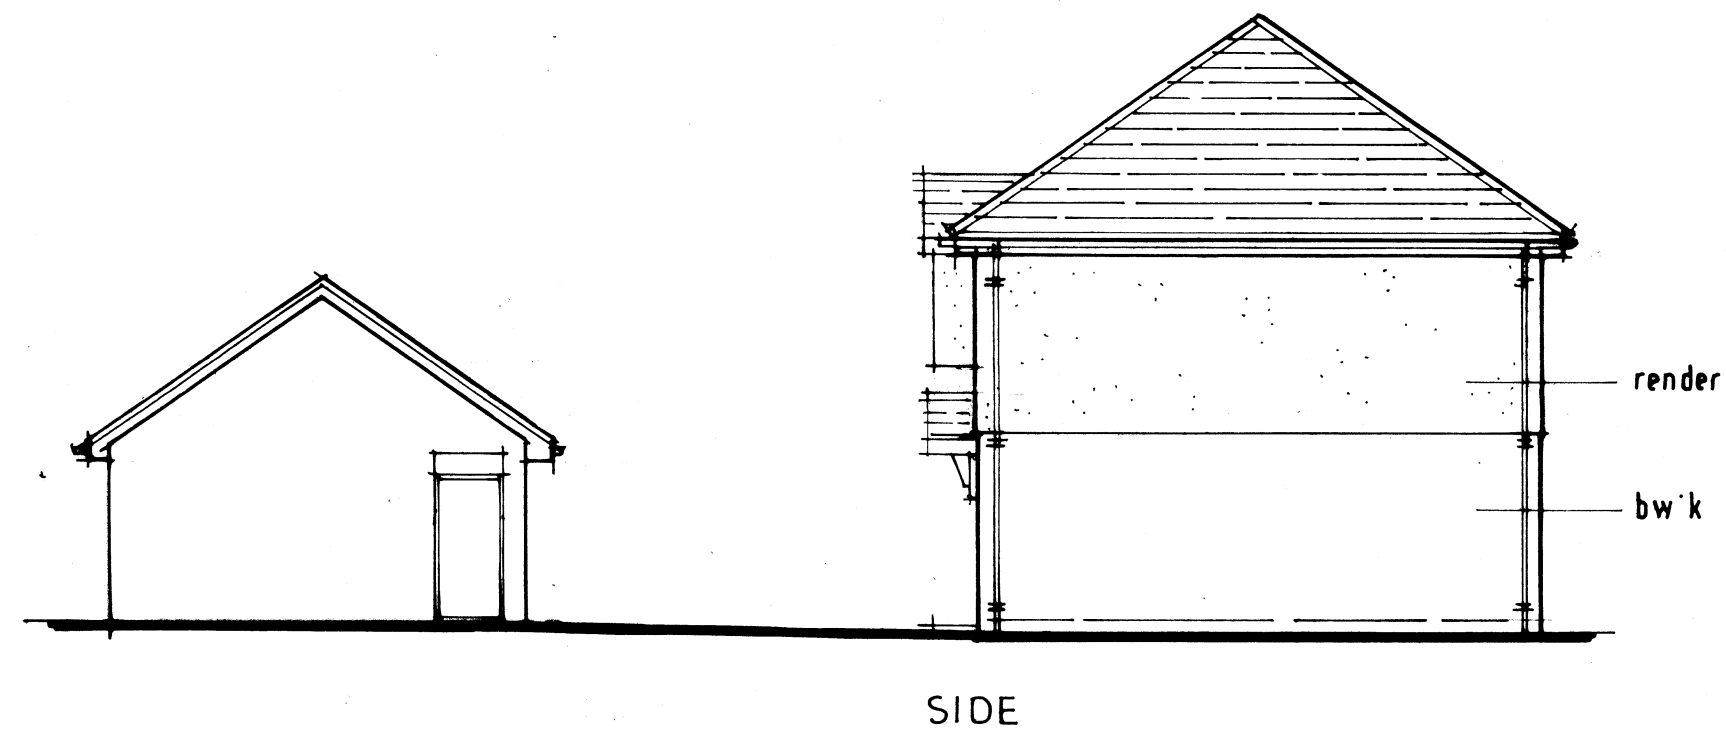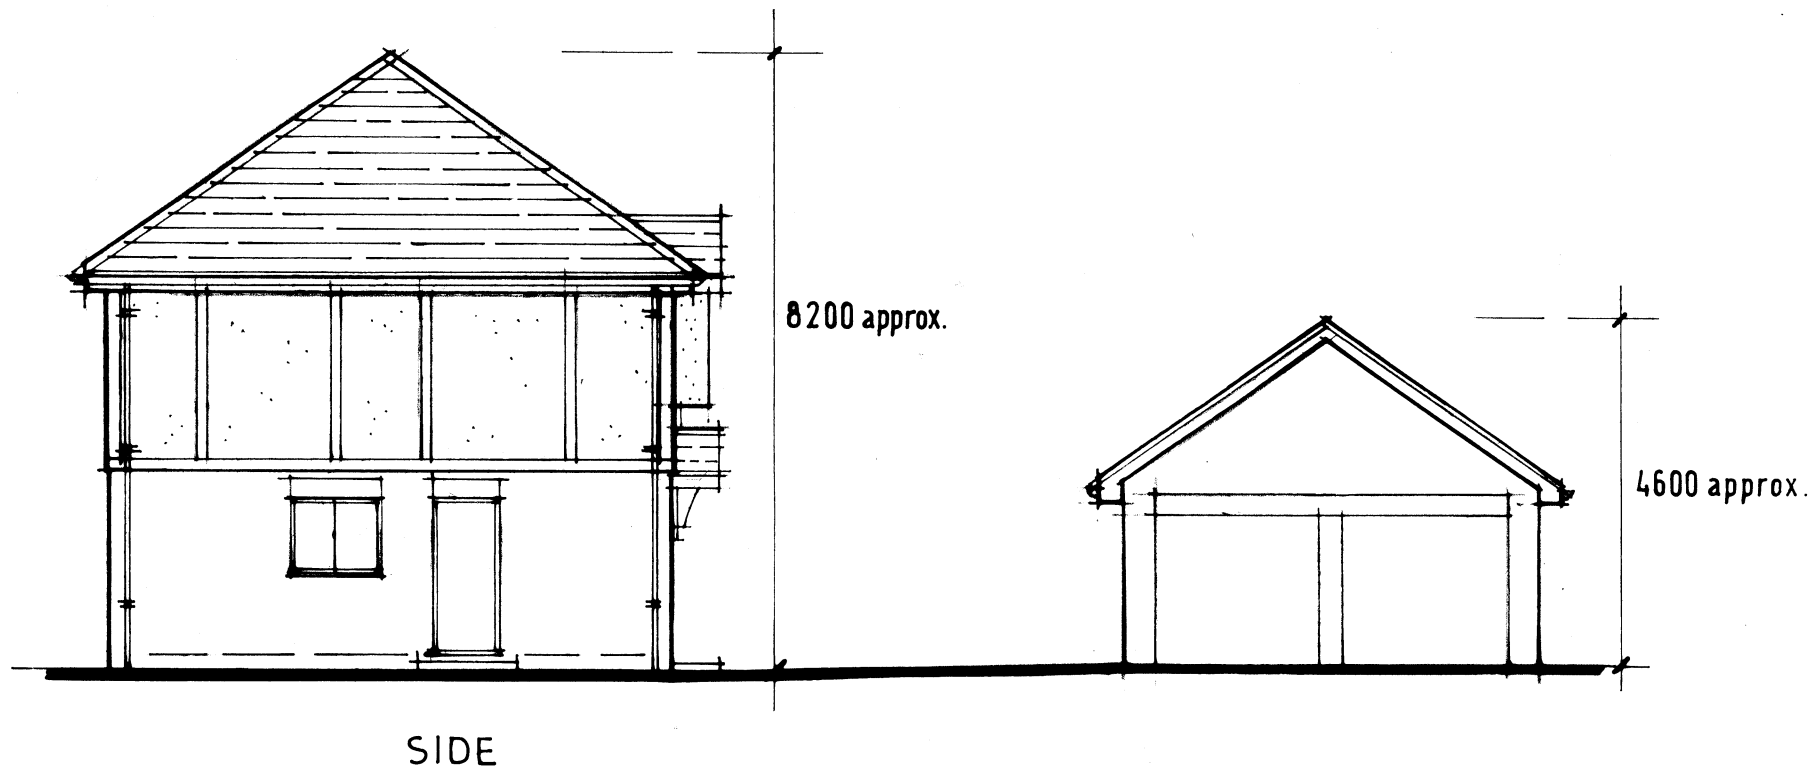

1 Cross Hey  
Maghull  
L31 3HT

date : June 2020  
drg n° : DS20 / 10 / 05 'A'

existing elevations  
1:100

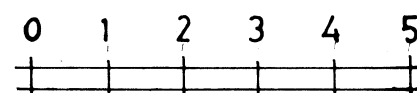


rev 'A' Jan 2024  
information added

party fence

24


Note: This drawing to be read in conjunction with the construction / spec notes sheets

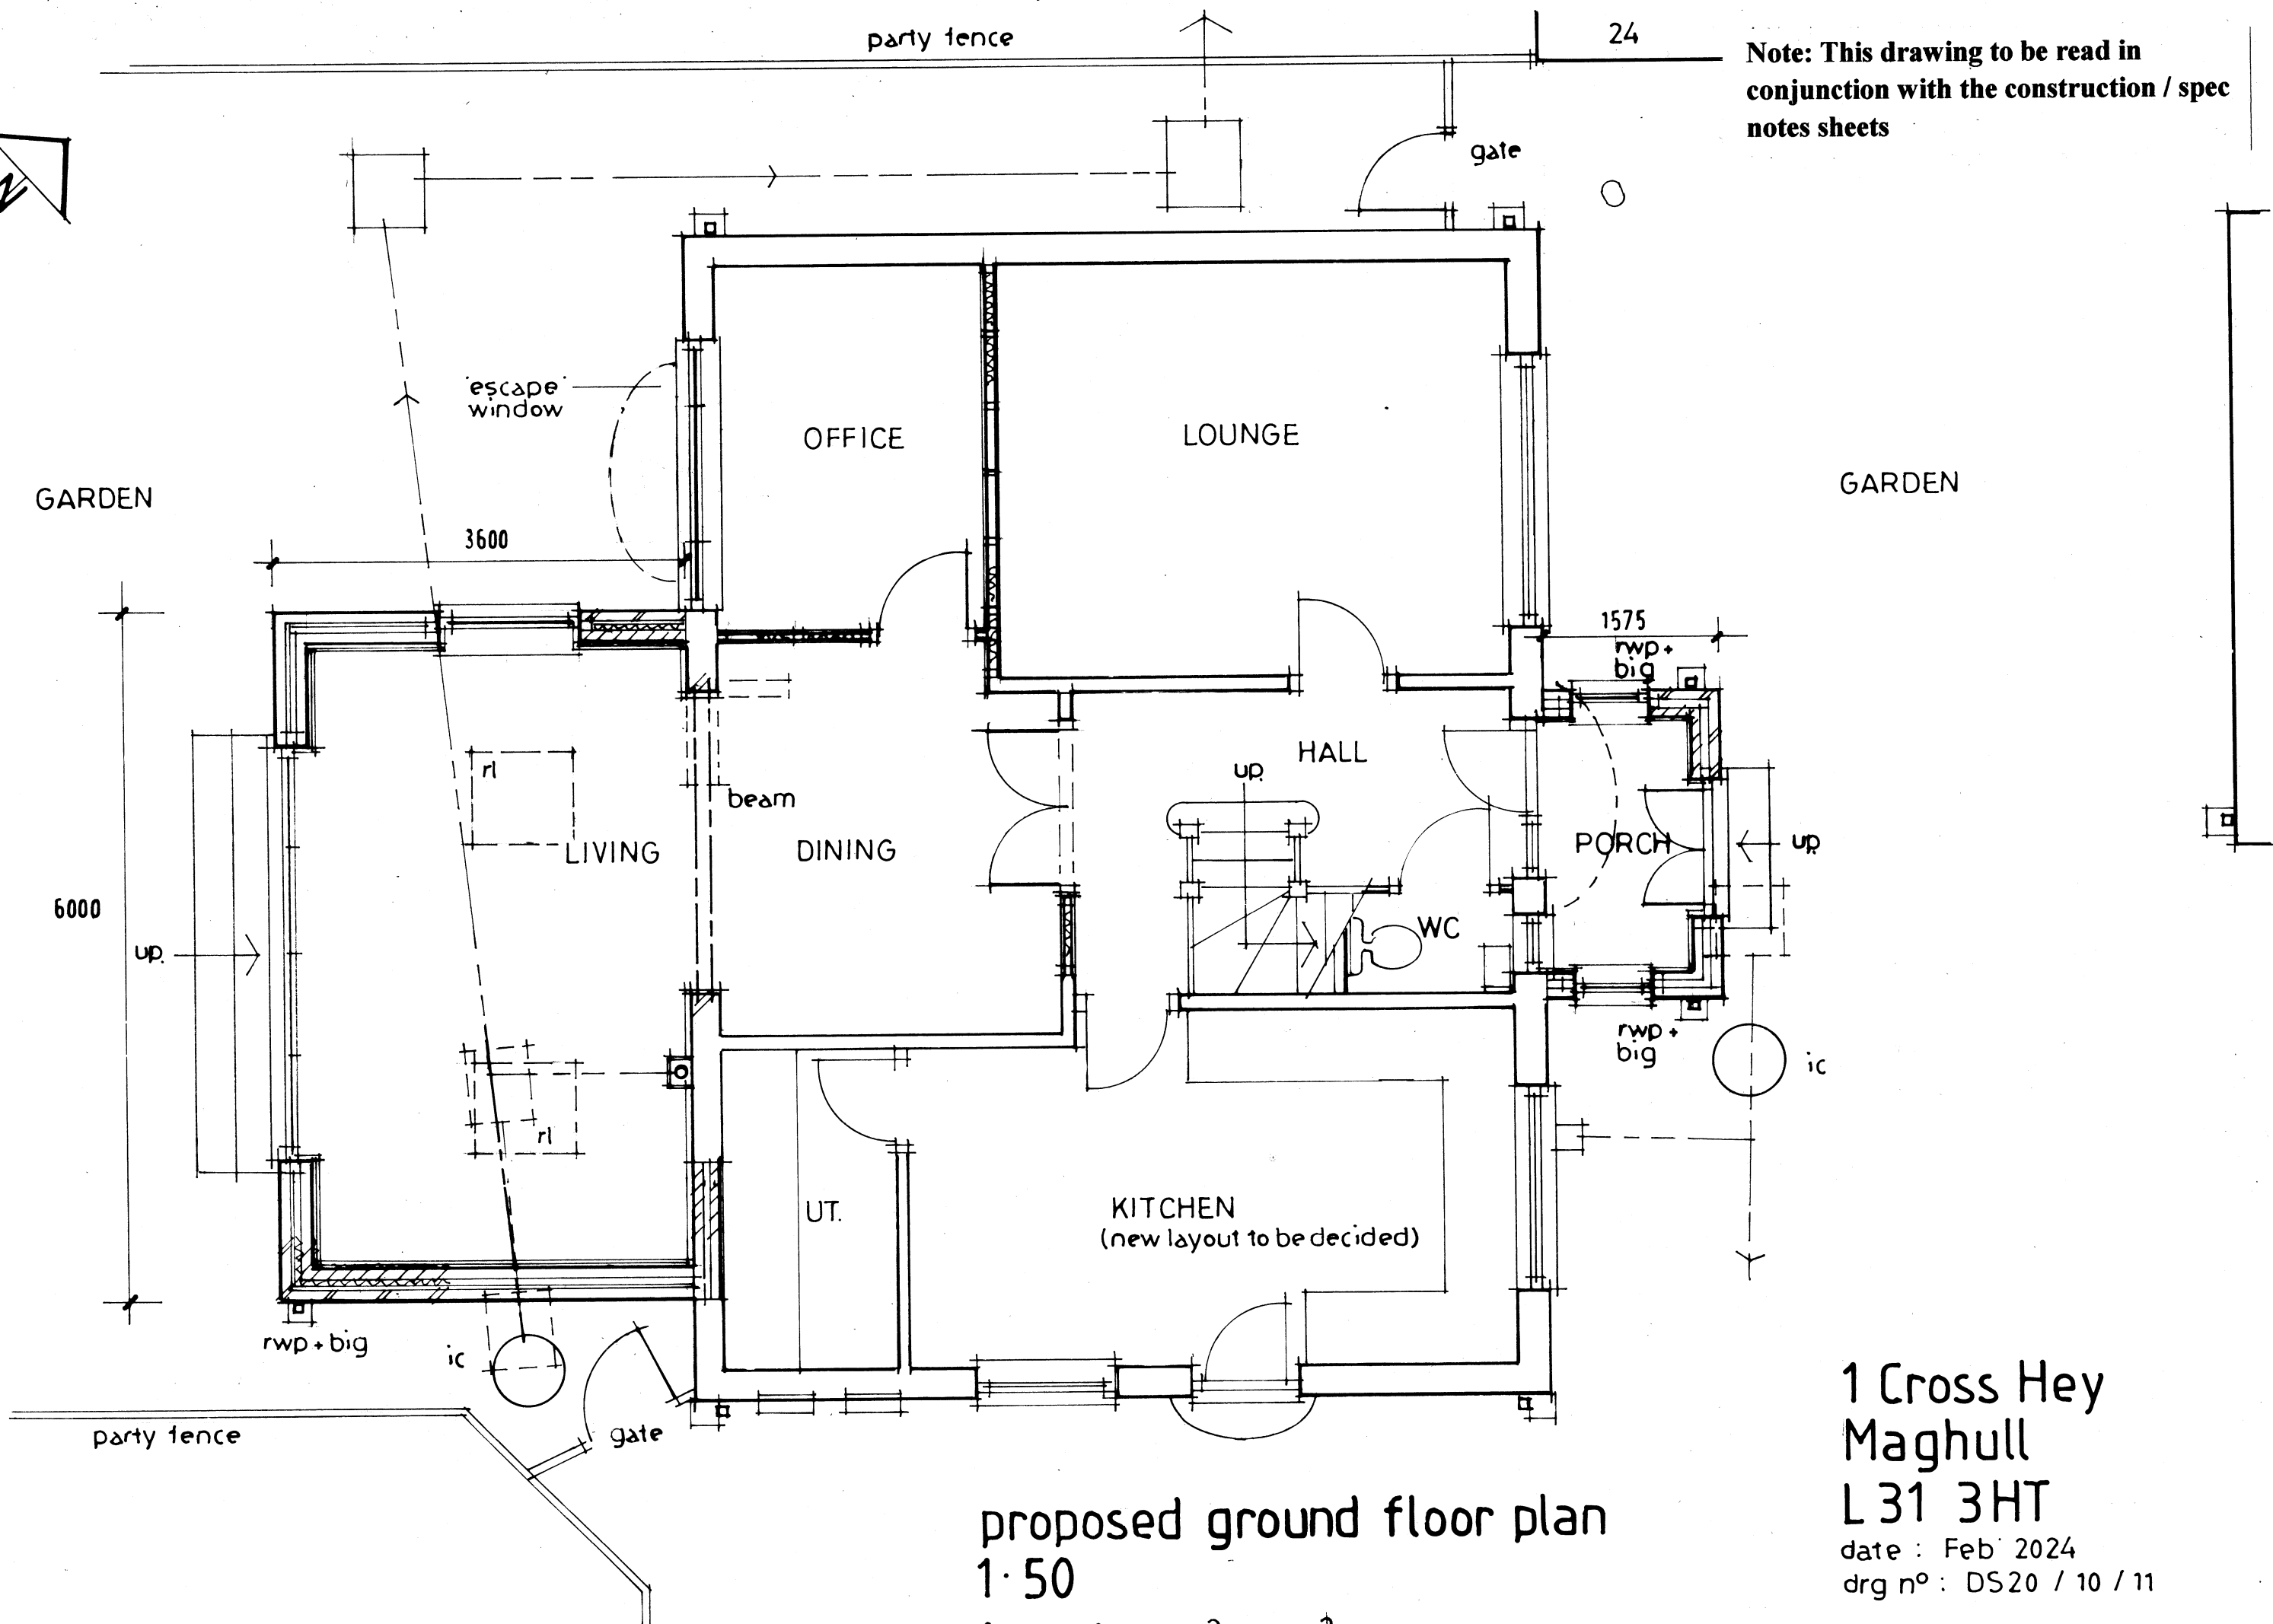

proposed ground floor plan  
1:50

1 Cross Hey  
Maghull  
L31 3HT


date : Feb 2024  
drg n° : DS20 / 10 / 11

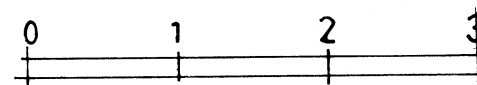


Note: This drawing to be read in conjunction with the construction / spec notes sheets




FRONT

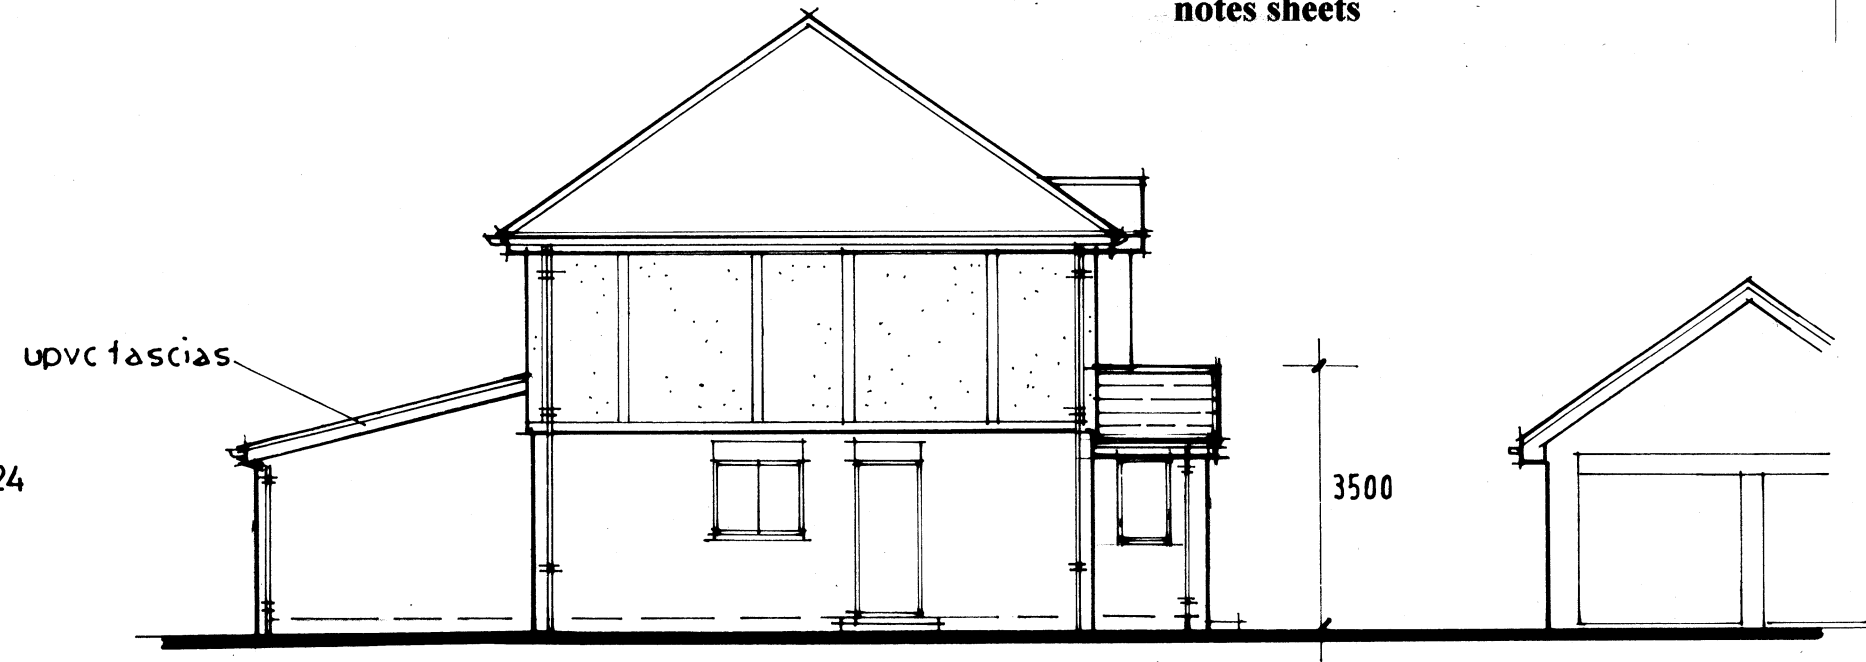

SIDE

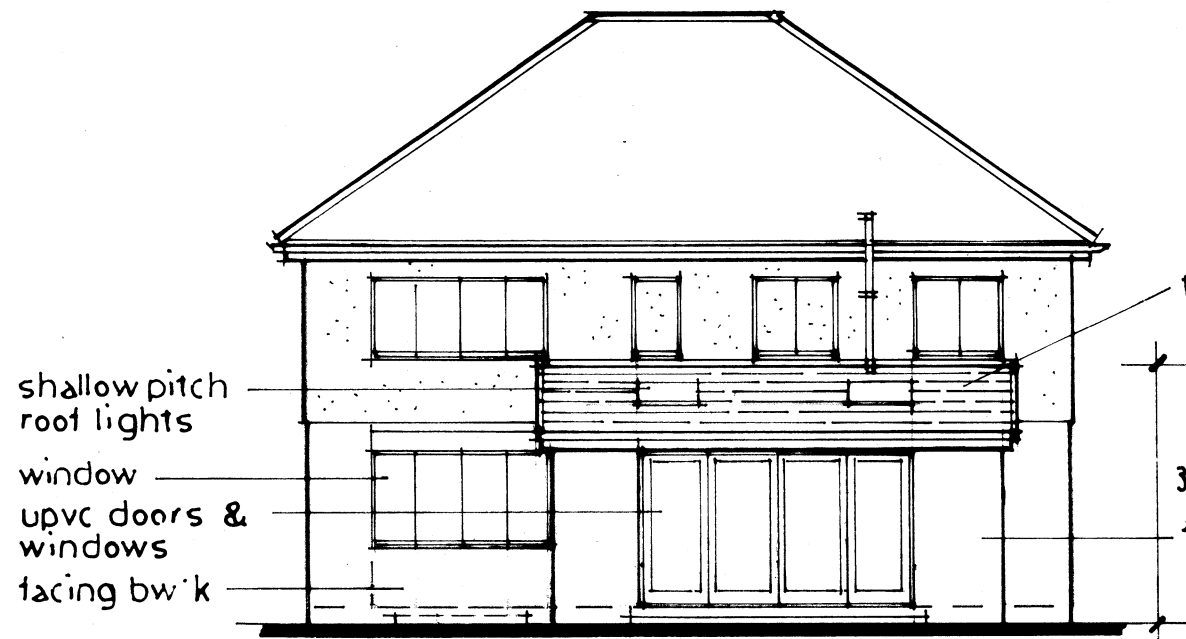


REAR

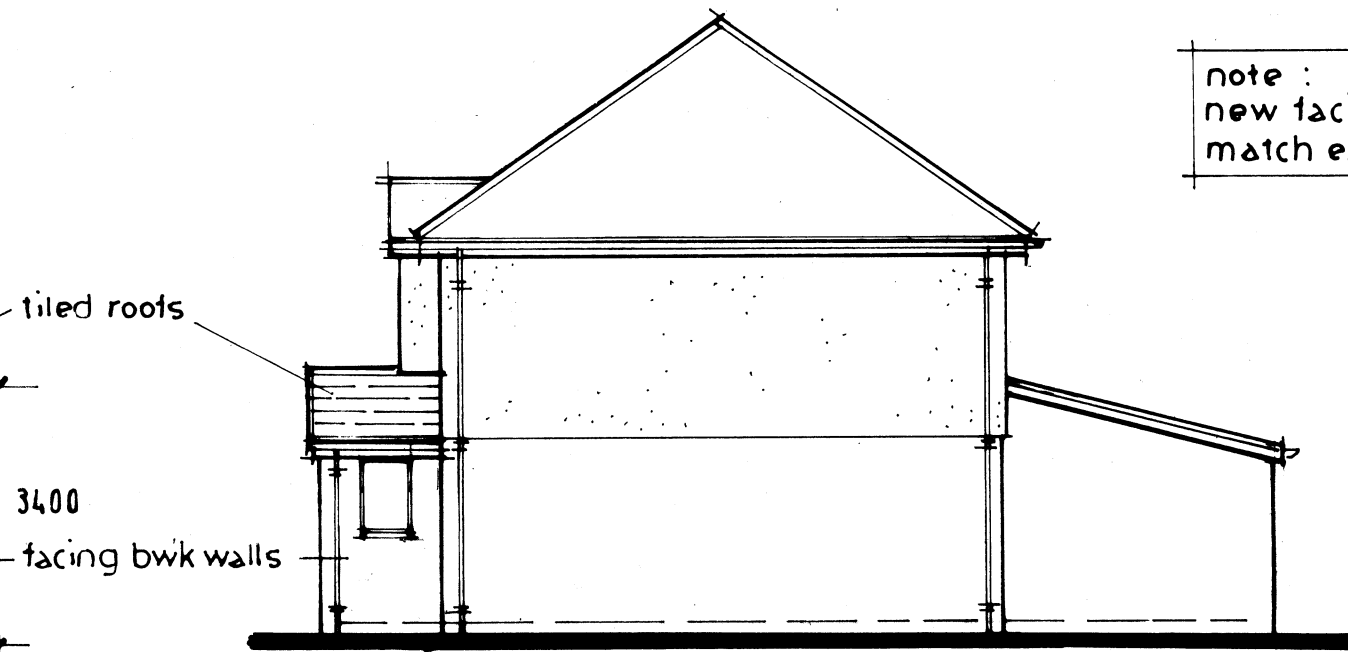

SIDE

note :  
new facing materials to  
match ext'g

proposed elevations  
1:100

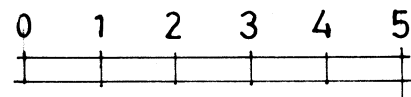

1 Cross Hey  
Maghull  
L31 3HT  
date : Feb 2024  
drg n° : DS20 / 10 / 12