
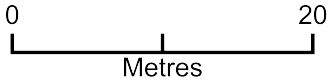


35 Cleves Road

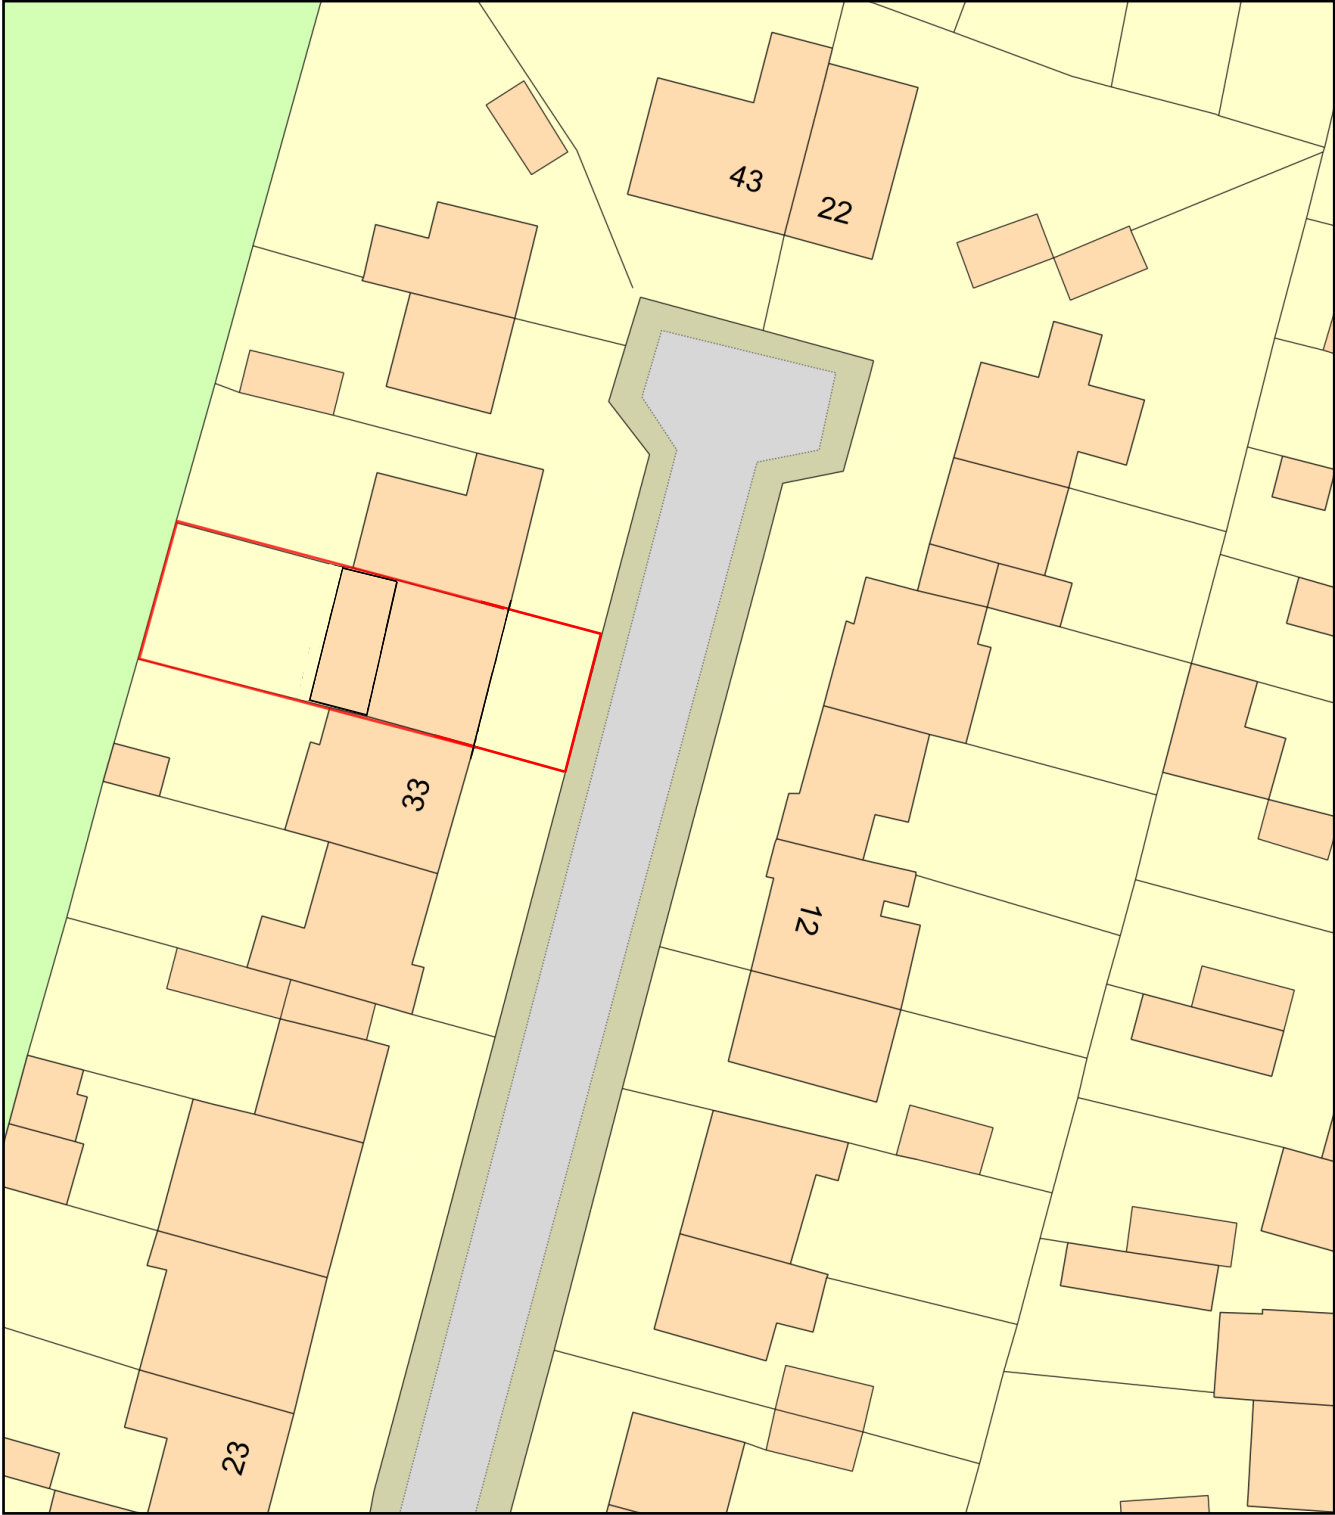

Plan Produced for: Mark Earl

Date Produced: 17 Jan 2024

Plan Reference Number: TQRQM24017112853211

Scale: 1:500 @ A4