













**SITE LAYOUT NOTES**


- A - 8 existing bays utilised to provide 6 EV charging bays, 1 being fully accessible.
- B - Chargers to be installed flush to ground on proposed tarmac. Feeder pillar to be installed on existing grass verge.
- C - A layer of Black MMA to be installed on all (existing and new) tarmac except for the Full Access Green Bays, unless specified otherwise.
- D - Existing line painting within site boundary to be reconfigured as shown.
- E - Existing vegetation to be removed within site boundary where required to accommodate equipment.
- F - Existing kerb line (hatched grey) to be removed and new proposed kerb line to be installed in location as shown (hatched pink). Tarmac to be installed up to the proposed kerb line in level with the charging bays.


G - Site Area: 206.32 m<sup>2</sup>

**KEY**

-  Site Boundary
-  BYD 160kW Charging Unit (Including x2 Bollards)
-  x2 BYD 160kW Charging Units (Including x2 Bollards)
-  Lucy Zodion 6 Way Feeder Pillar
-  TR1 Substation
-  Slate Chippings
-  Existing Post / Signage
-  Proposed Bollards
-  Existing Lamp Post (approx. location)
-  Proposed Lamp Post (approx. location)
-  Existing Advertisement Signage
-  Proposed Advertisement Signage (approx. location)

Ordnance Survey, (c) Crown Copyright 2024. All rights reserved. Licence number 100022432

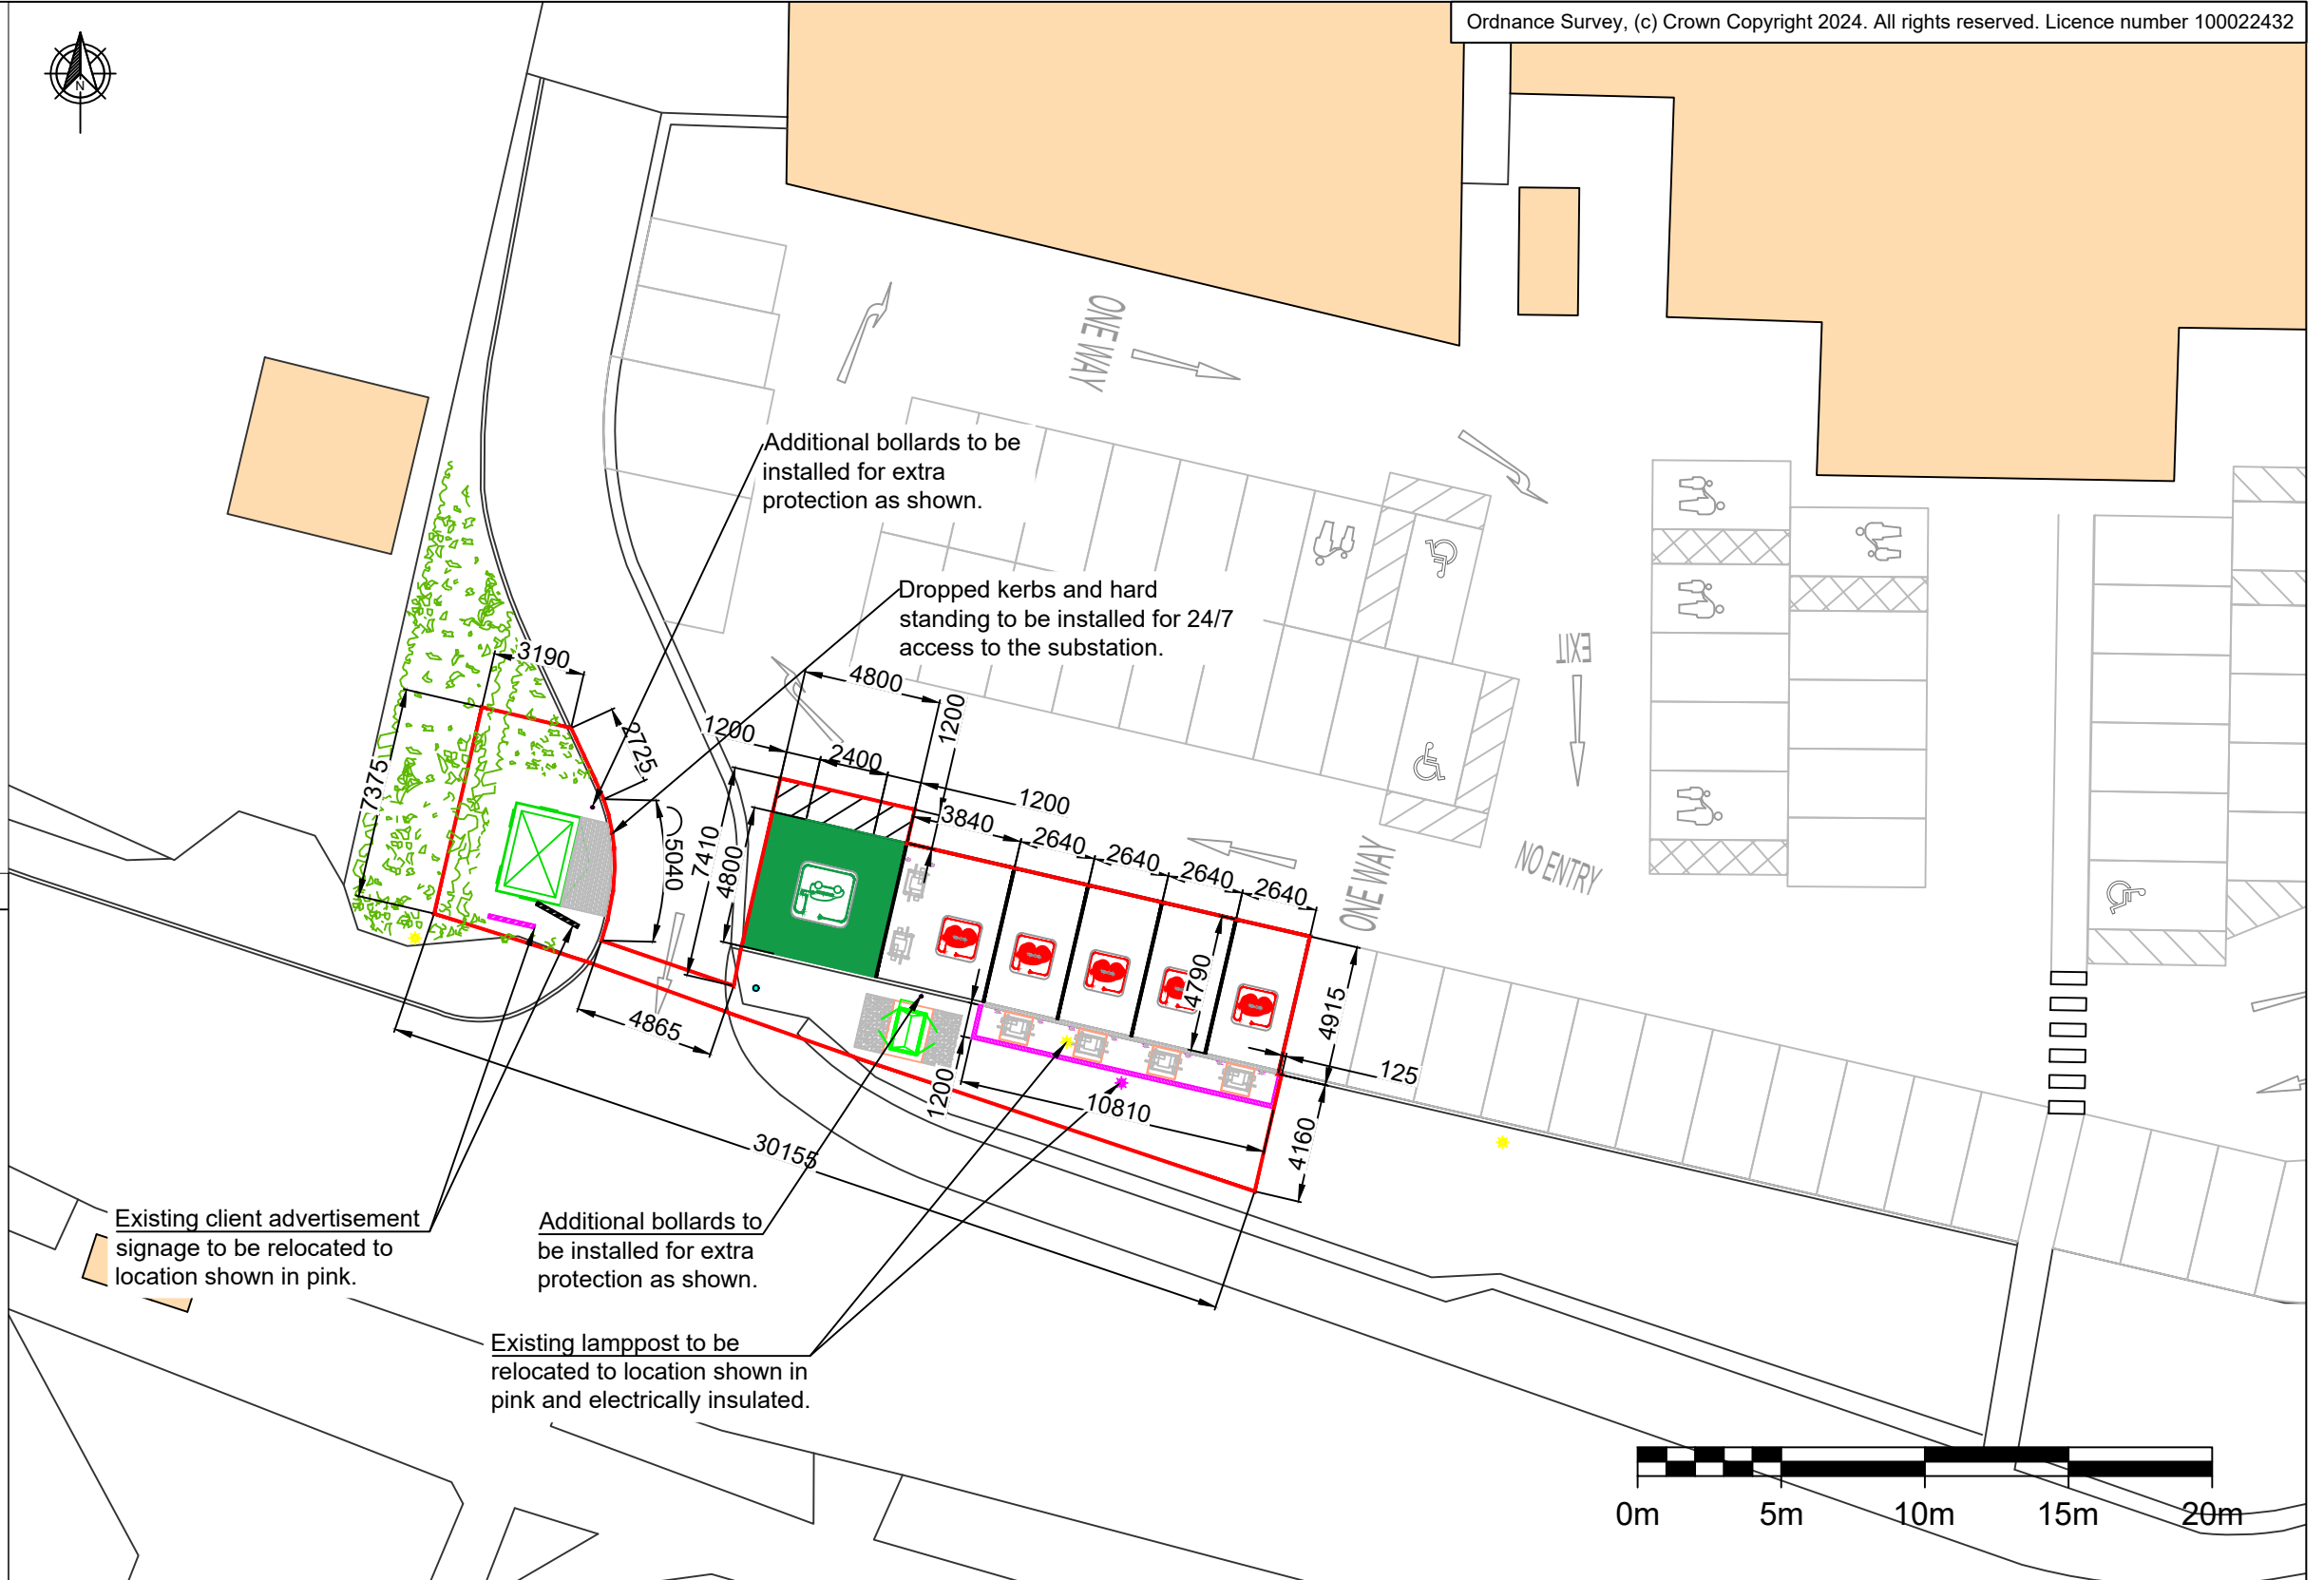

COMMENTS	REV.	DESCRIPTION	REV. BY	APP.	DATE	ADDRESS	PROJECT NAME	 InstaVolt Ltd, 6 Cedarwood, Crockford Lane, Chineham Park, Hampshire, RG24 8WD © InstaVolt Ltd. 2023
	A	Issued for comment	DU	AE/RK	29/01/24	Welshpool Rd, Bicton Heath, Shrewsbury, SY3 5AD	BNP PARIBAS - SHREWSBURY	
							DRAWING TITLE	
							PLANNING SITE LAYOUT	
							DRAWING NO.	
SCALE (@A3) 1:250							10661 - 0019_01-PL	REV. A