
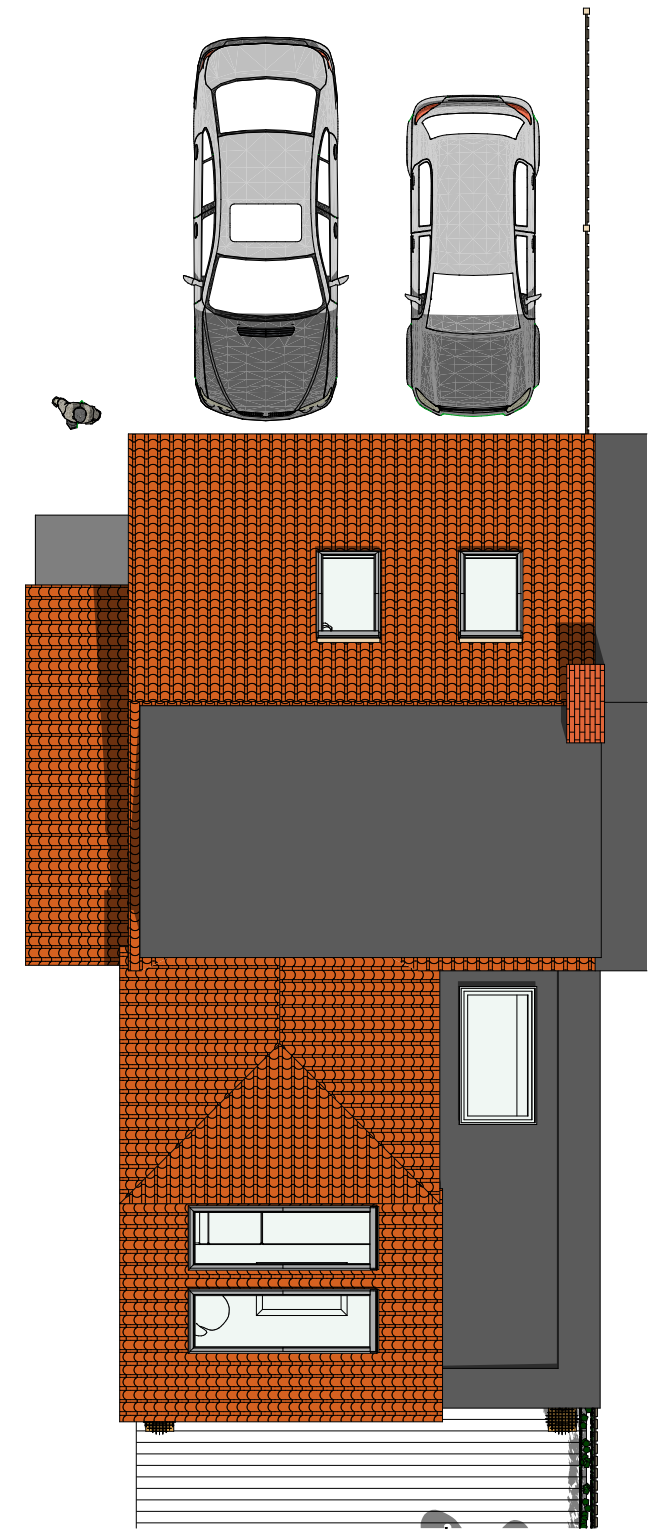
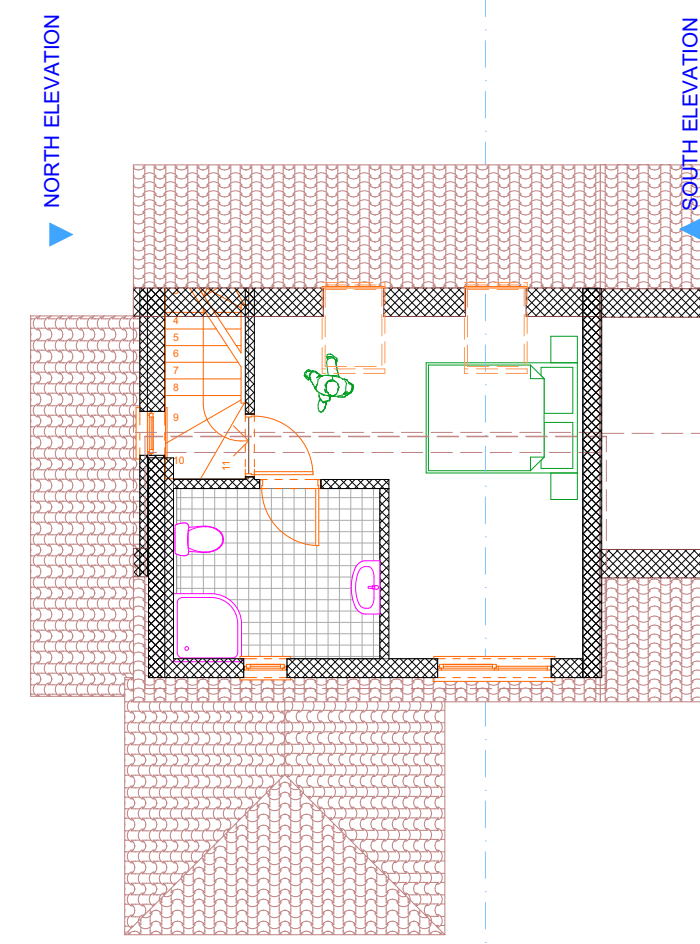
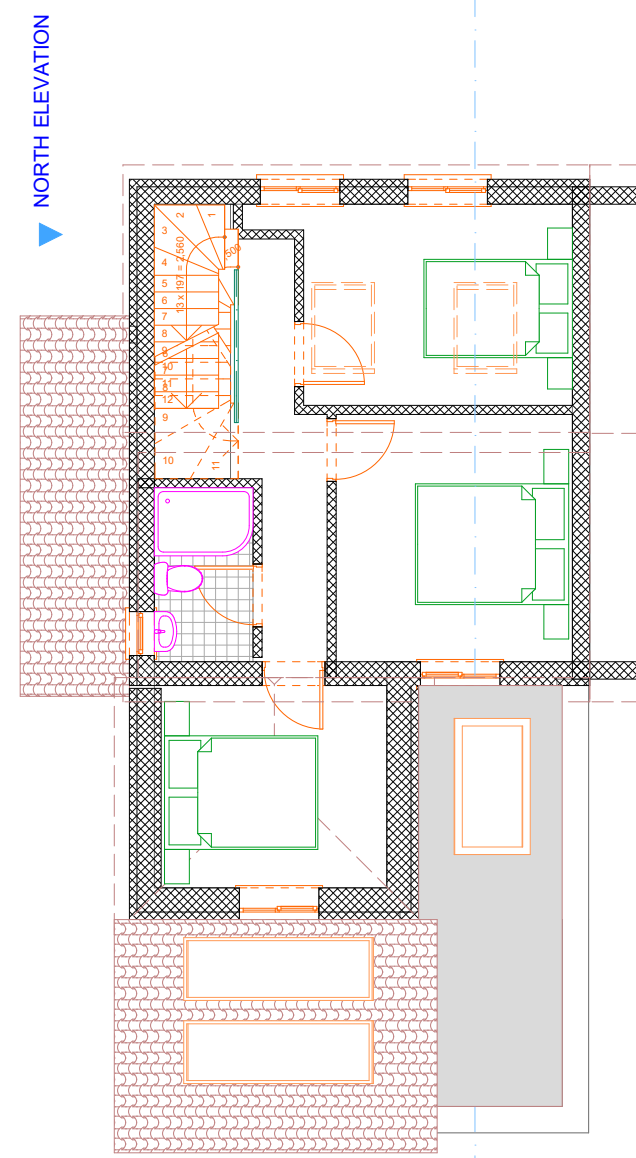
 NEW STRUCTURE
 EXISTING STRUCTURE



COMPANY DO NOT ACT AS PRINCIPAL DESIGNER (CMD REGULATION 2015) ONLY PLANNING AND BUILDING REGS STAGE

PROJECT TITLE	REAR EXTENSION	SCALE	DATE	PROJECT ID
CLIENT	MR. TOMASZ REDZIMSKI	AT	06/02/2024	2401- 0623
ADDRESS	17 Primrose Way, HA0 1DS	SCALE	PAPER SCALE	DRAWING NR
DRAWING	FLOOR PLANS PROPOSED	1:100	A3	103
DRAWING STATUS	NEIGHBOUR CONSENT	44 Felaw Maltings Felaw Street IP2 8SJ Ipswich		architect-4U www.architect-4u.co.uk

DO NOT SCALE FROM THIS DRAWING, WORK TO FIGURED DIMENSIONS ON SITE