


RESPONSIBILITY IS NOT ACCEPTED FOR OTHERS SCALING DIRECTLY FROM THIS DRAWING. DO NOT SCALE FROM THIS DRAWING, USE WRITTEN DIMENSIONS ONLY.

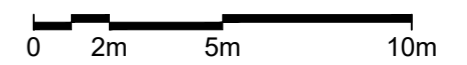

ORIGINAL SHEET SIZE **A2**


1:200

THIS DRAWING IS PRODUCED FOR USE IN THIS PROJECT ONLY AND MAY NOT BE USED FOR ANY OTHER PURPOSE. NPS PROPERTY CONSULTANTS LTD ACCEPT NO LIABILITY FOR THE USE OF THIS DRAWING OTHER THAN THE PURPOSE FOR WHICH IT WAS INTENDED IN CONNECTION WITH THIS PROJECT AS RECORDED IN THE 'PURPOSE FOR ISSUE' AND 'FILE STATUS CODE'.

THIS DRAWING MAY NOT BE REPRODUCED IN ANY FORM WITHOUT PRIOR WRITTEN AGREEMENT.

© CROWN COPYRIGHT AND DATABASE RIGHTS 2019 ORDNANCE SURVEY LICENCE NUMBER: 100019340.

KEY PLAN

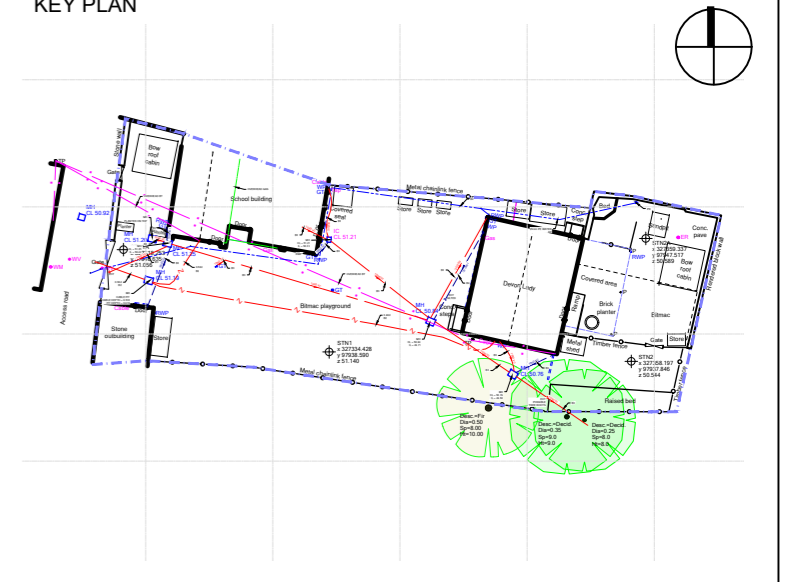

Notes:  
**Note: No underground service sweep has been carried out for this survey.**

All levels are shown to OS Datum Newlyn. Position has been derived from satellite observations and transformation to O.S. using OSTN15 and OSGM15 models.

Terrascan GPR survey added to drawing						
P1	CP	10/01/2024	MB	10/01/2024	MB	10/01/2024
FIRST ISSUE						
P0	CP	19/12/2023	MB	19/12/2023	MB	19/12/2023
REV	DRAWN	DATE	CHECKED	DATE	APPROVED	DATE

**SOUTH WEST  
 norse**

South West Norse  
 Venture House 1 Capital Court, Sowton Industrial Estate, Exeter, Devon, EX2 7FW  
 Tel: 01392 351000; Email: info@swnorse.co.uk web:www.norsegroup.co.uk

CLIENT  
**Devon County Council**

PROJECT  
**Kilmington Primary School**

TITLE  
**Topographic Survey**

SCALE 1:200 DISCIPLINE Geographical Surveyor PROJECT NUMBER

DRAWING NUMBER	SK131-G-	REV CODE	P1
STATUS CODE	S2	PURPOSE OF ISSUE	Information
Drawn by	CP	Checked by	MB
Approved by			MB