




demolition shaded red

DRAWING STATUS	
INSTRUCTION No dimensions shall be stated from the drawing. Contractors shall verify all dimensions in situ before commencing any work. This drawing is the property of ADM Architecture and may not be reproduced without their consent.	
ADM Architecture	architects interior designs project management
Design House 20 Giggs Hill Road Thames Ditton Surrey KT7 0BT	Tel: 020 8398 7411 Fax: 020 8398 7599
info@admarchitecture.co.uk	
Client	
Project 18 NORFOLK HOUSE ROAD STREATHAM SW16 1JH	
Title Demolition Plan	
Scale 1:100@A3	Drawing No 2230/06
Date 06 02 24	

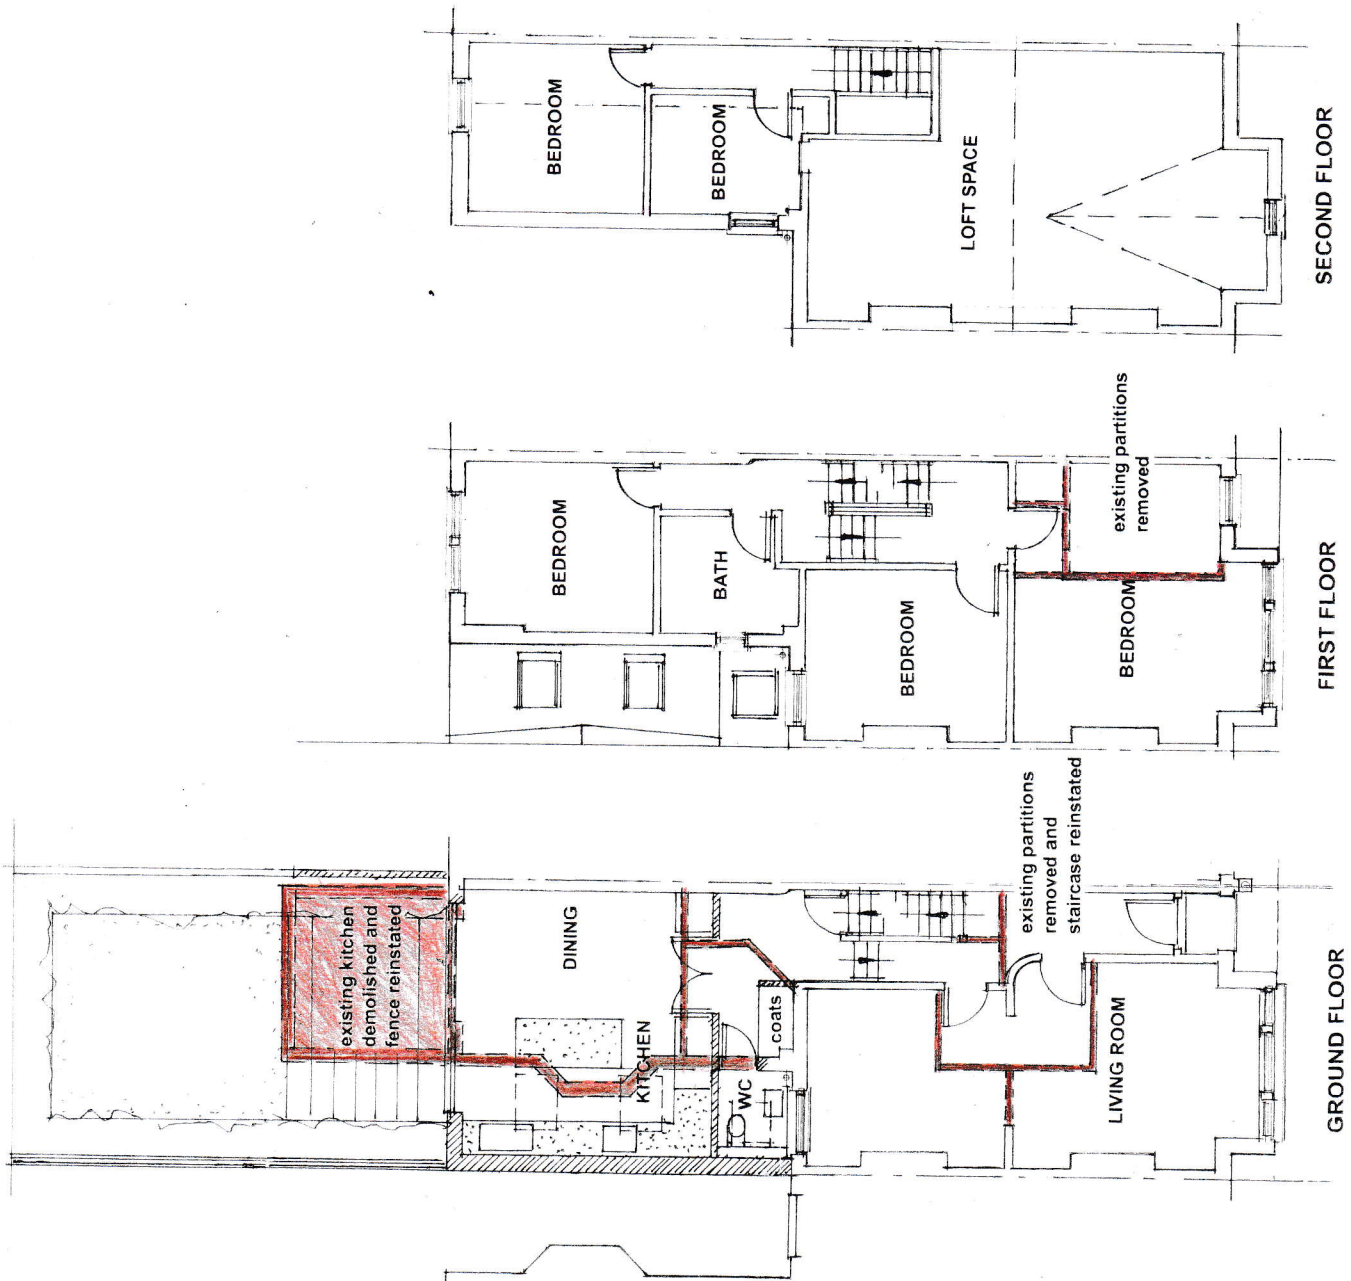

SECOND FLOOR

FIRST FLOOR

GROUND FLOOR