



Notes

© RAM architecture.
 Copyright is reserved by RAM architecture and the drawing is issued on the condition that it is not copied, reproduced, retained, or disclosed to any unauthorised person, either wholly or in part, without the consent in writing of RAM architecture.
 All work to be carried out in accordance with current Building Regulations.
 Any discrepancies must be reported to the Architect. If in doubt, ask.

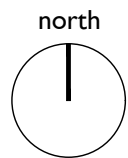

KEY PLAN

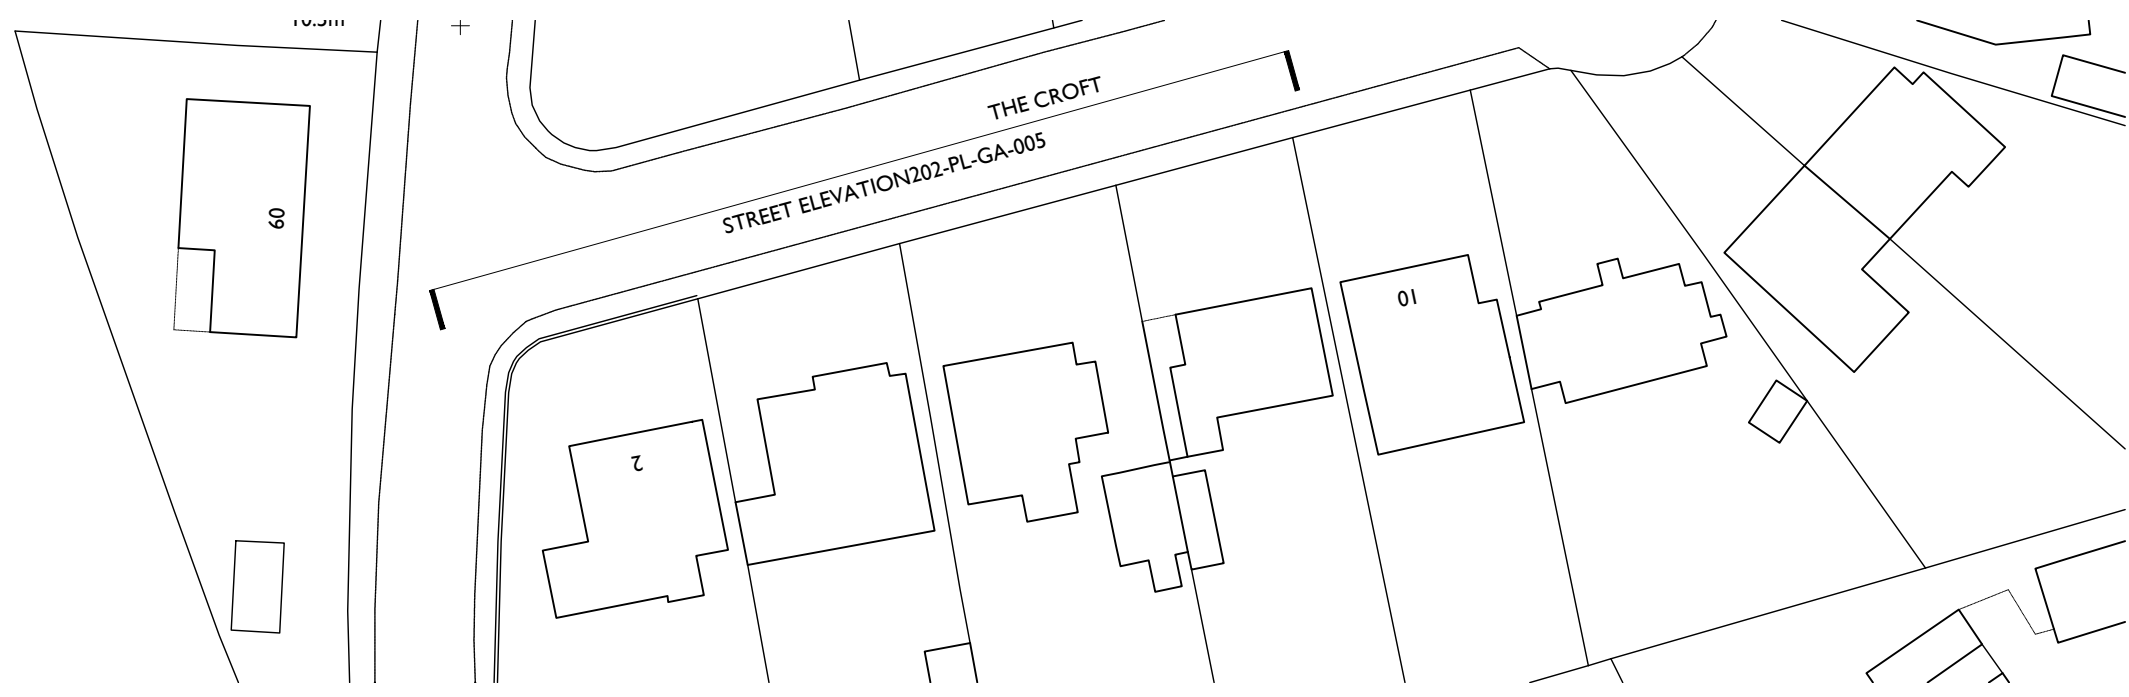

Existing Street Elevation



Proposed Street Elevation



Amendment	Date	Rev



41 Lower Kewstoke Road · Worle · Weston Super Mare · BS229JN
 Tel: 01934 611361 Mob: 07769943332

Drawing Status	PLANNING
Client	MR D MISTRY
Job Title	2 THE CROFT CLEVEDON
Drawing Title	STREET ELEVATION AS EXISTING AND PROPOSED

Scale	Size	Drawn	Date
1:100	A3	TA	JAN 2024
Dwg.No	202A-PL-GA-005		Rev