



External Door D1

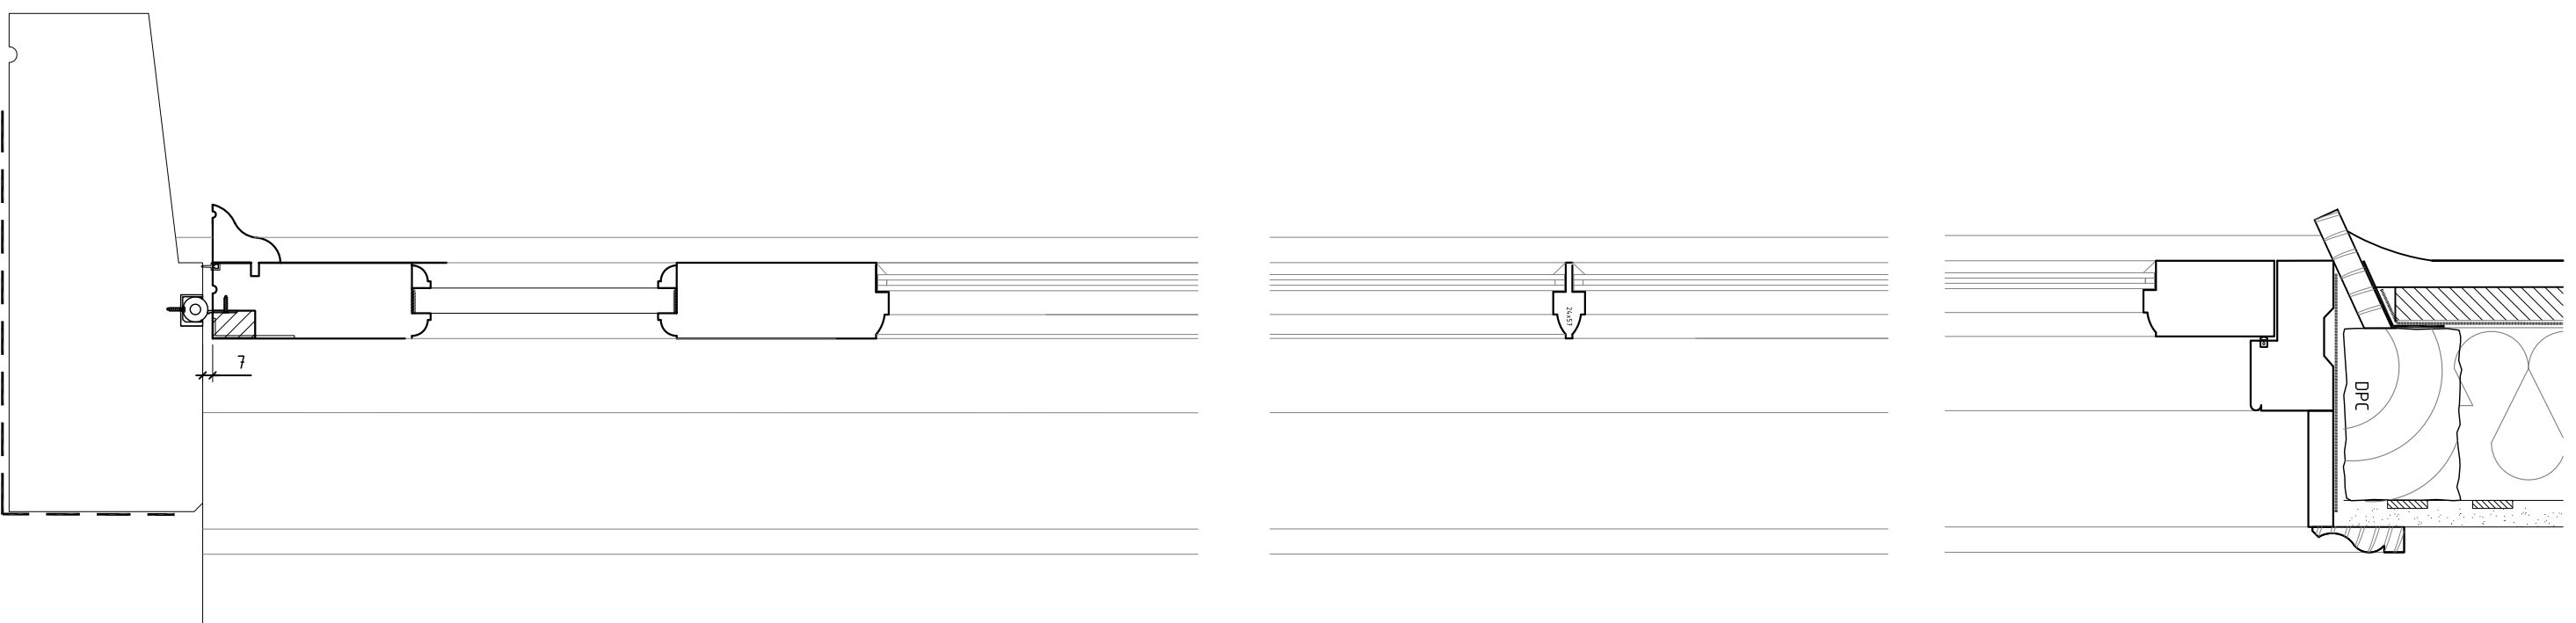

External Door D1  
 Typical Glazed Door Detail  
 -Slim double glazing with laminated glass  
 -Narrow Integral glazing bar 22mm (not stuck on)  
 -To Contractors Design

1:5 scale

Windows W1 & W2

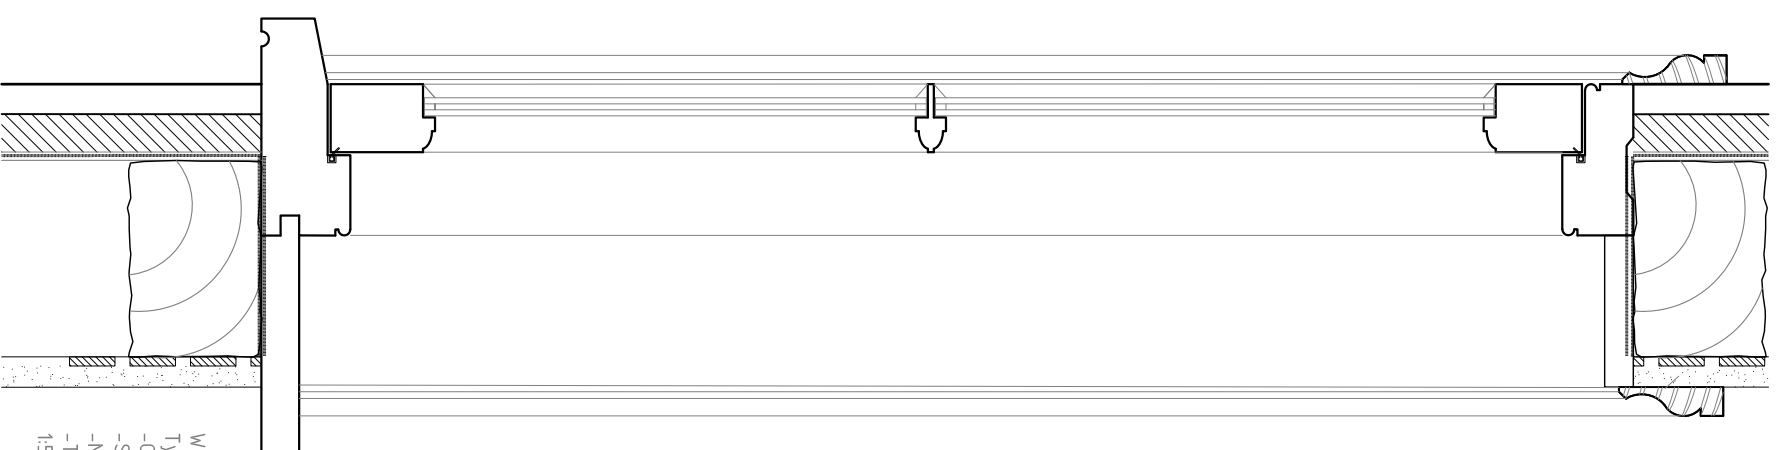

Windows W1 & W2  
 Typical Casement Window Detail  
 -Ovolo Moulded Side hung Casements  
 -Slim double glazing  
 -Narrow Integral glazing bar 22mm (not stuck on)  
 -To Contractors Design  
 1:5 scale



REV	BBB DETAILS	DATE	Typical Joinery Details		SCALE	2345 / PD / 202	REV	FORGED
A	Scale amended	22/2/22	for		1:5 @ A2		A	SI
			MOOT HALL WELL LANE SUDBURY CO10 8NH		DATE	DEC 23	DRAWN	
					© The copyright of this drawing belongs to Jay Thomas Thomas			
			AY PILSBURY THOMAS ARCHITECTS		HONEY LANE, SANDHAMPTON, SANDHURST, WINDSOR, SL5 8JG			
			TEL 01799 599228 FAX 01799 599465		HONEY LANE, SANDHAMPTON, SANDHURST, WINDSOR, SL5 8JG			