

1




2



3



4

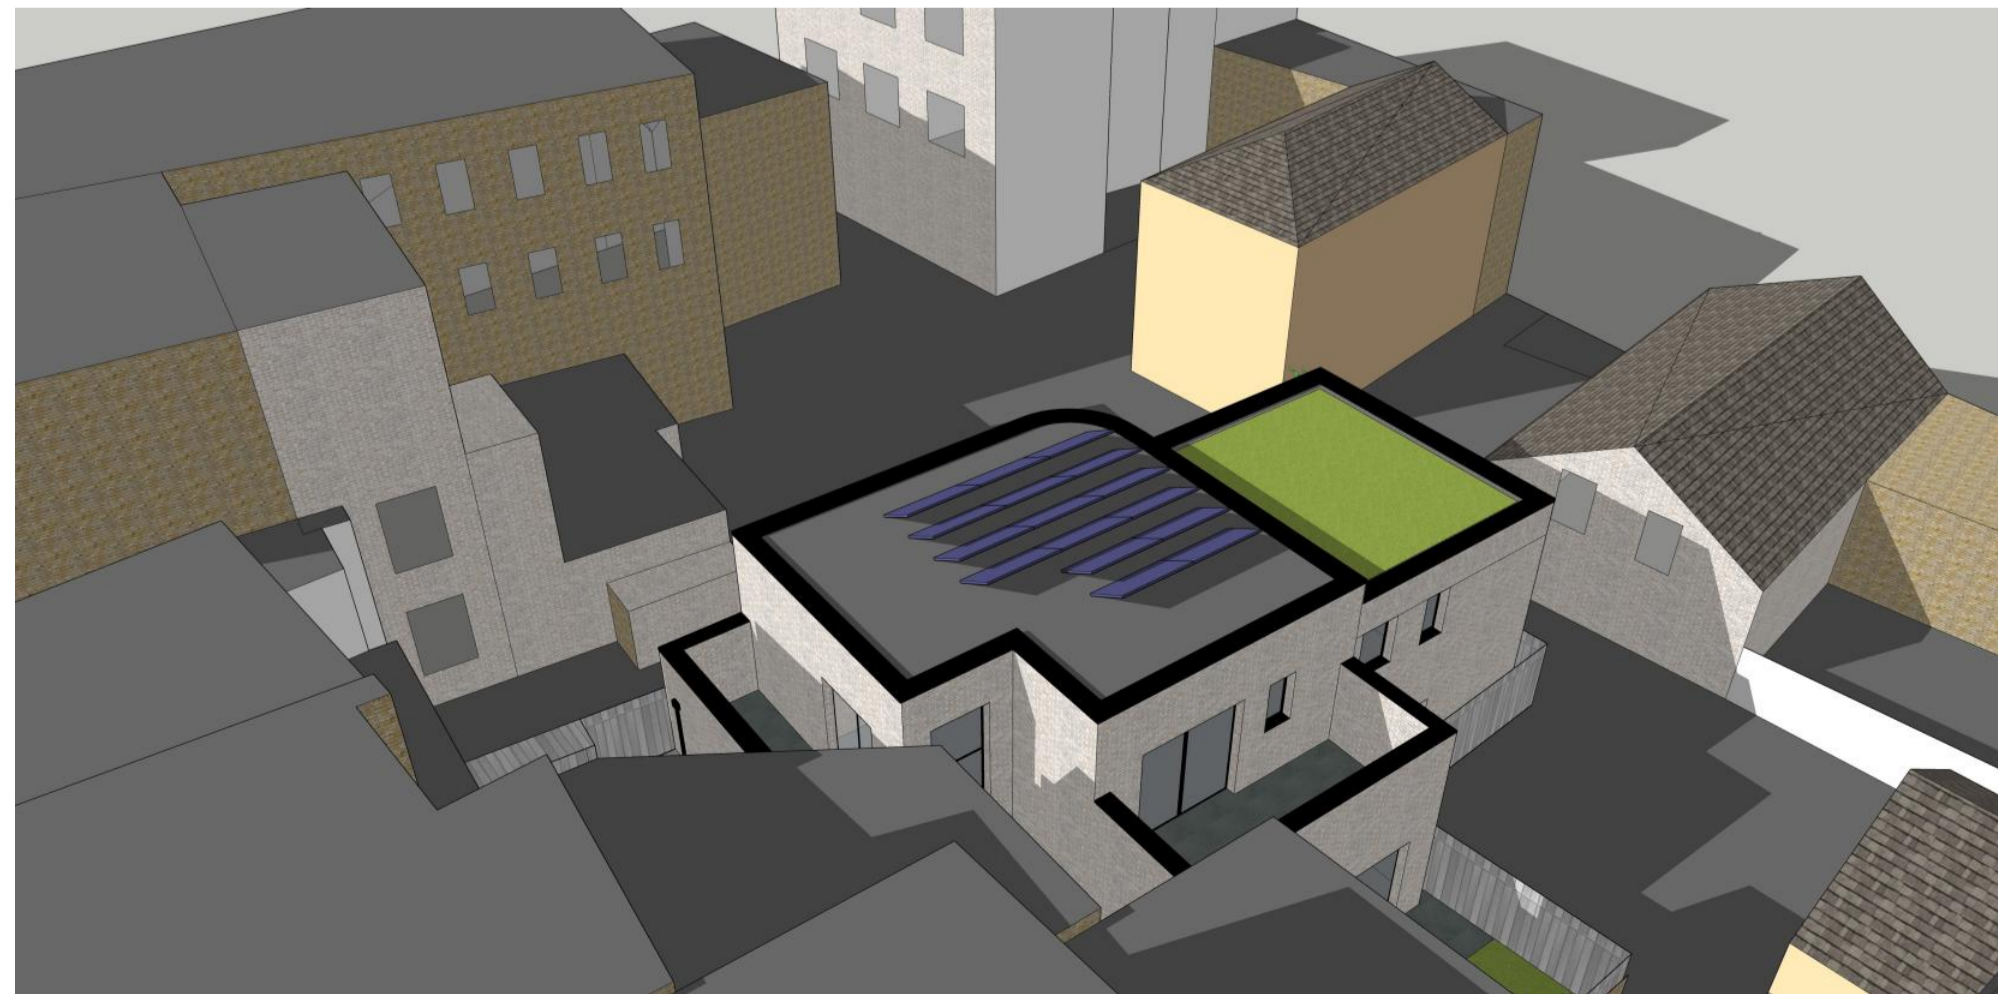

5



No.	Date	By	Contents
Revisions			

Site Address
 LAND TO REAR OF
 39/41 LONDON ROAD
 ENFIELD
 EN26LX

Job Title
 DEVELOPMENT OF SITE

Drawing Title
 PROPOSED CGI

Scale NTS Date 10/22 Drawn by AJC

Alan Cox
 associates
 Architectural & Planning Consultants
 TEL: 020 - 8440 - 7777
 www.coxassociates.co.uk

Proj.No. 519822-5 Rev.