
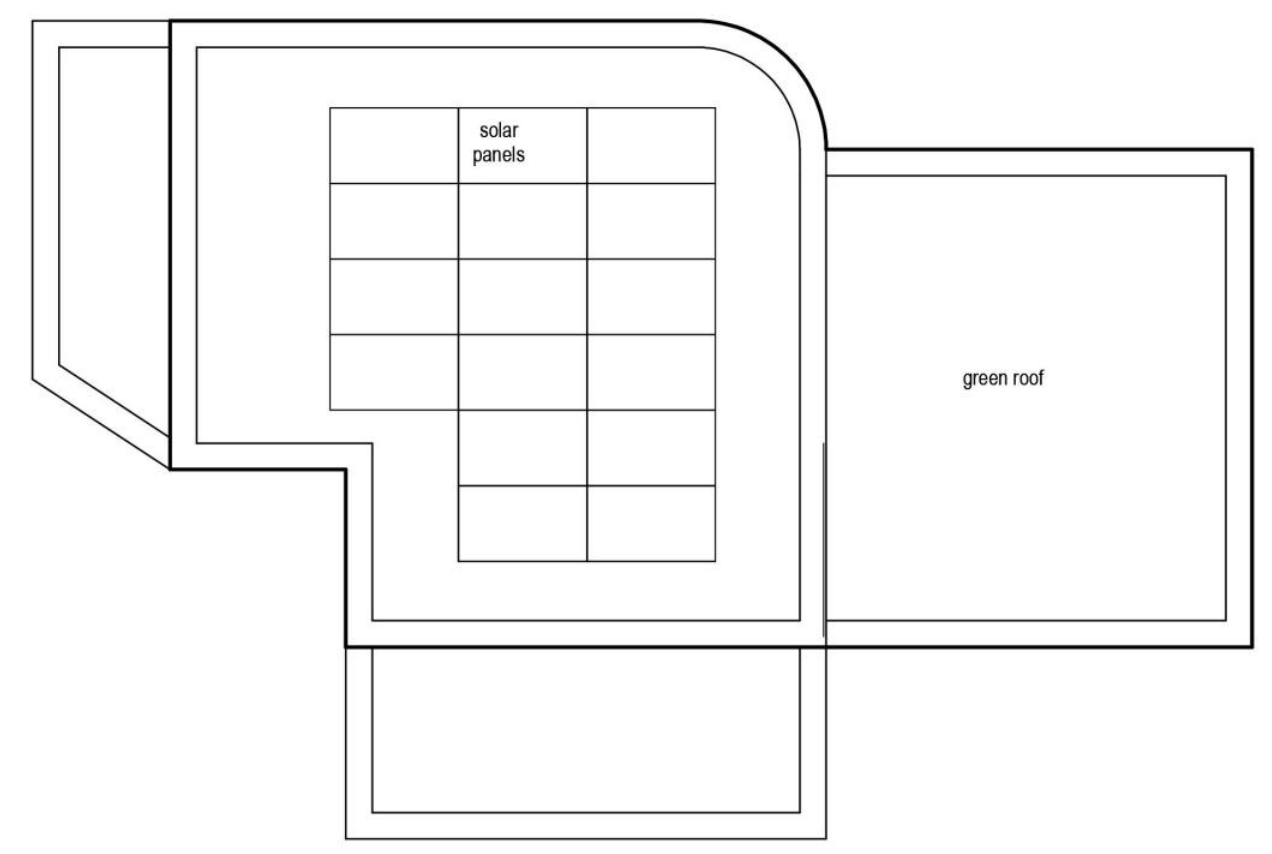
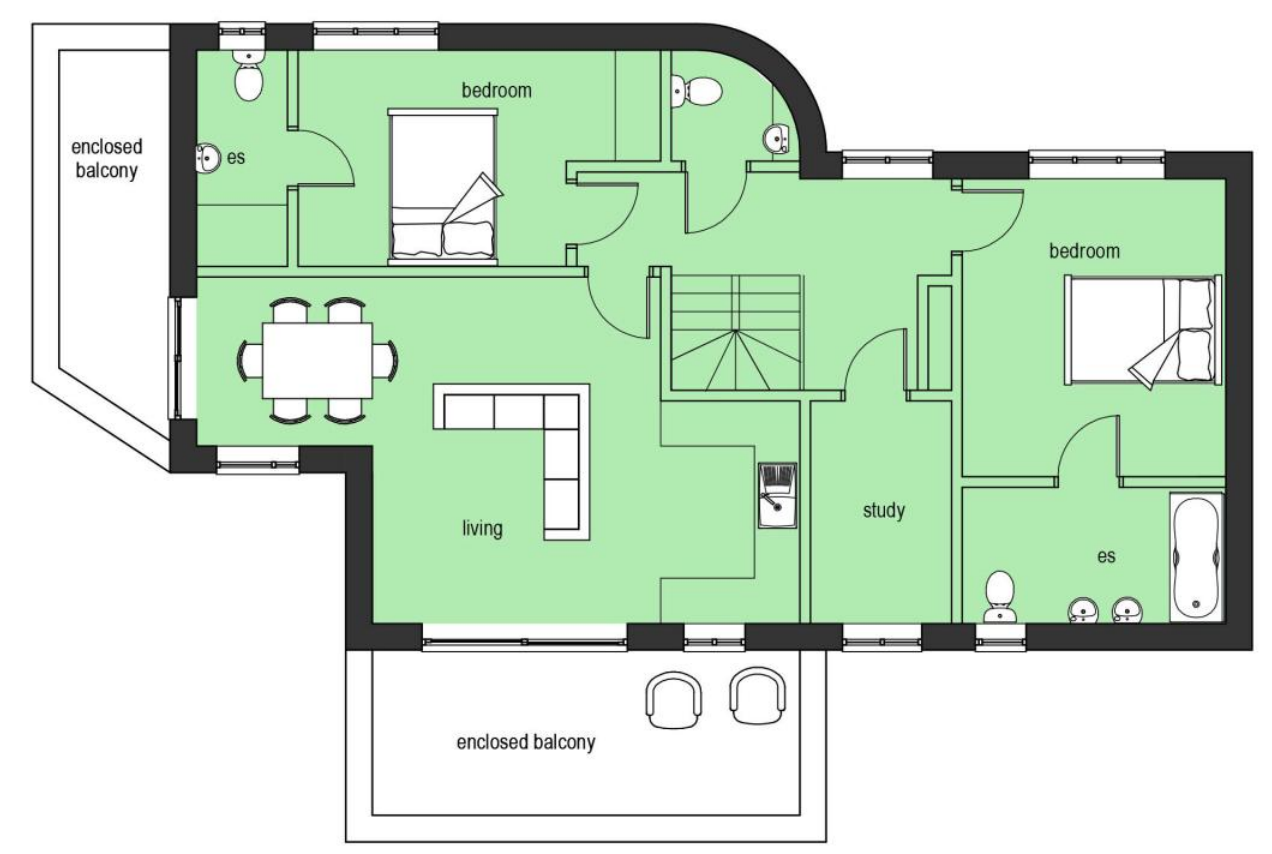
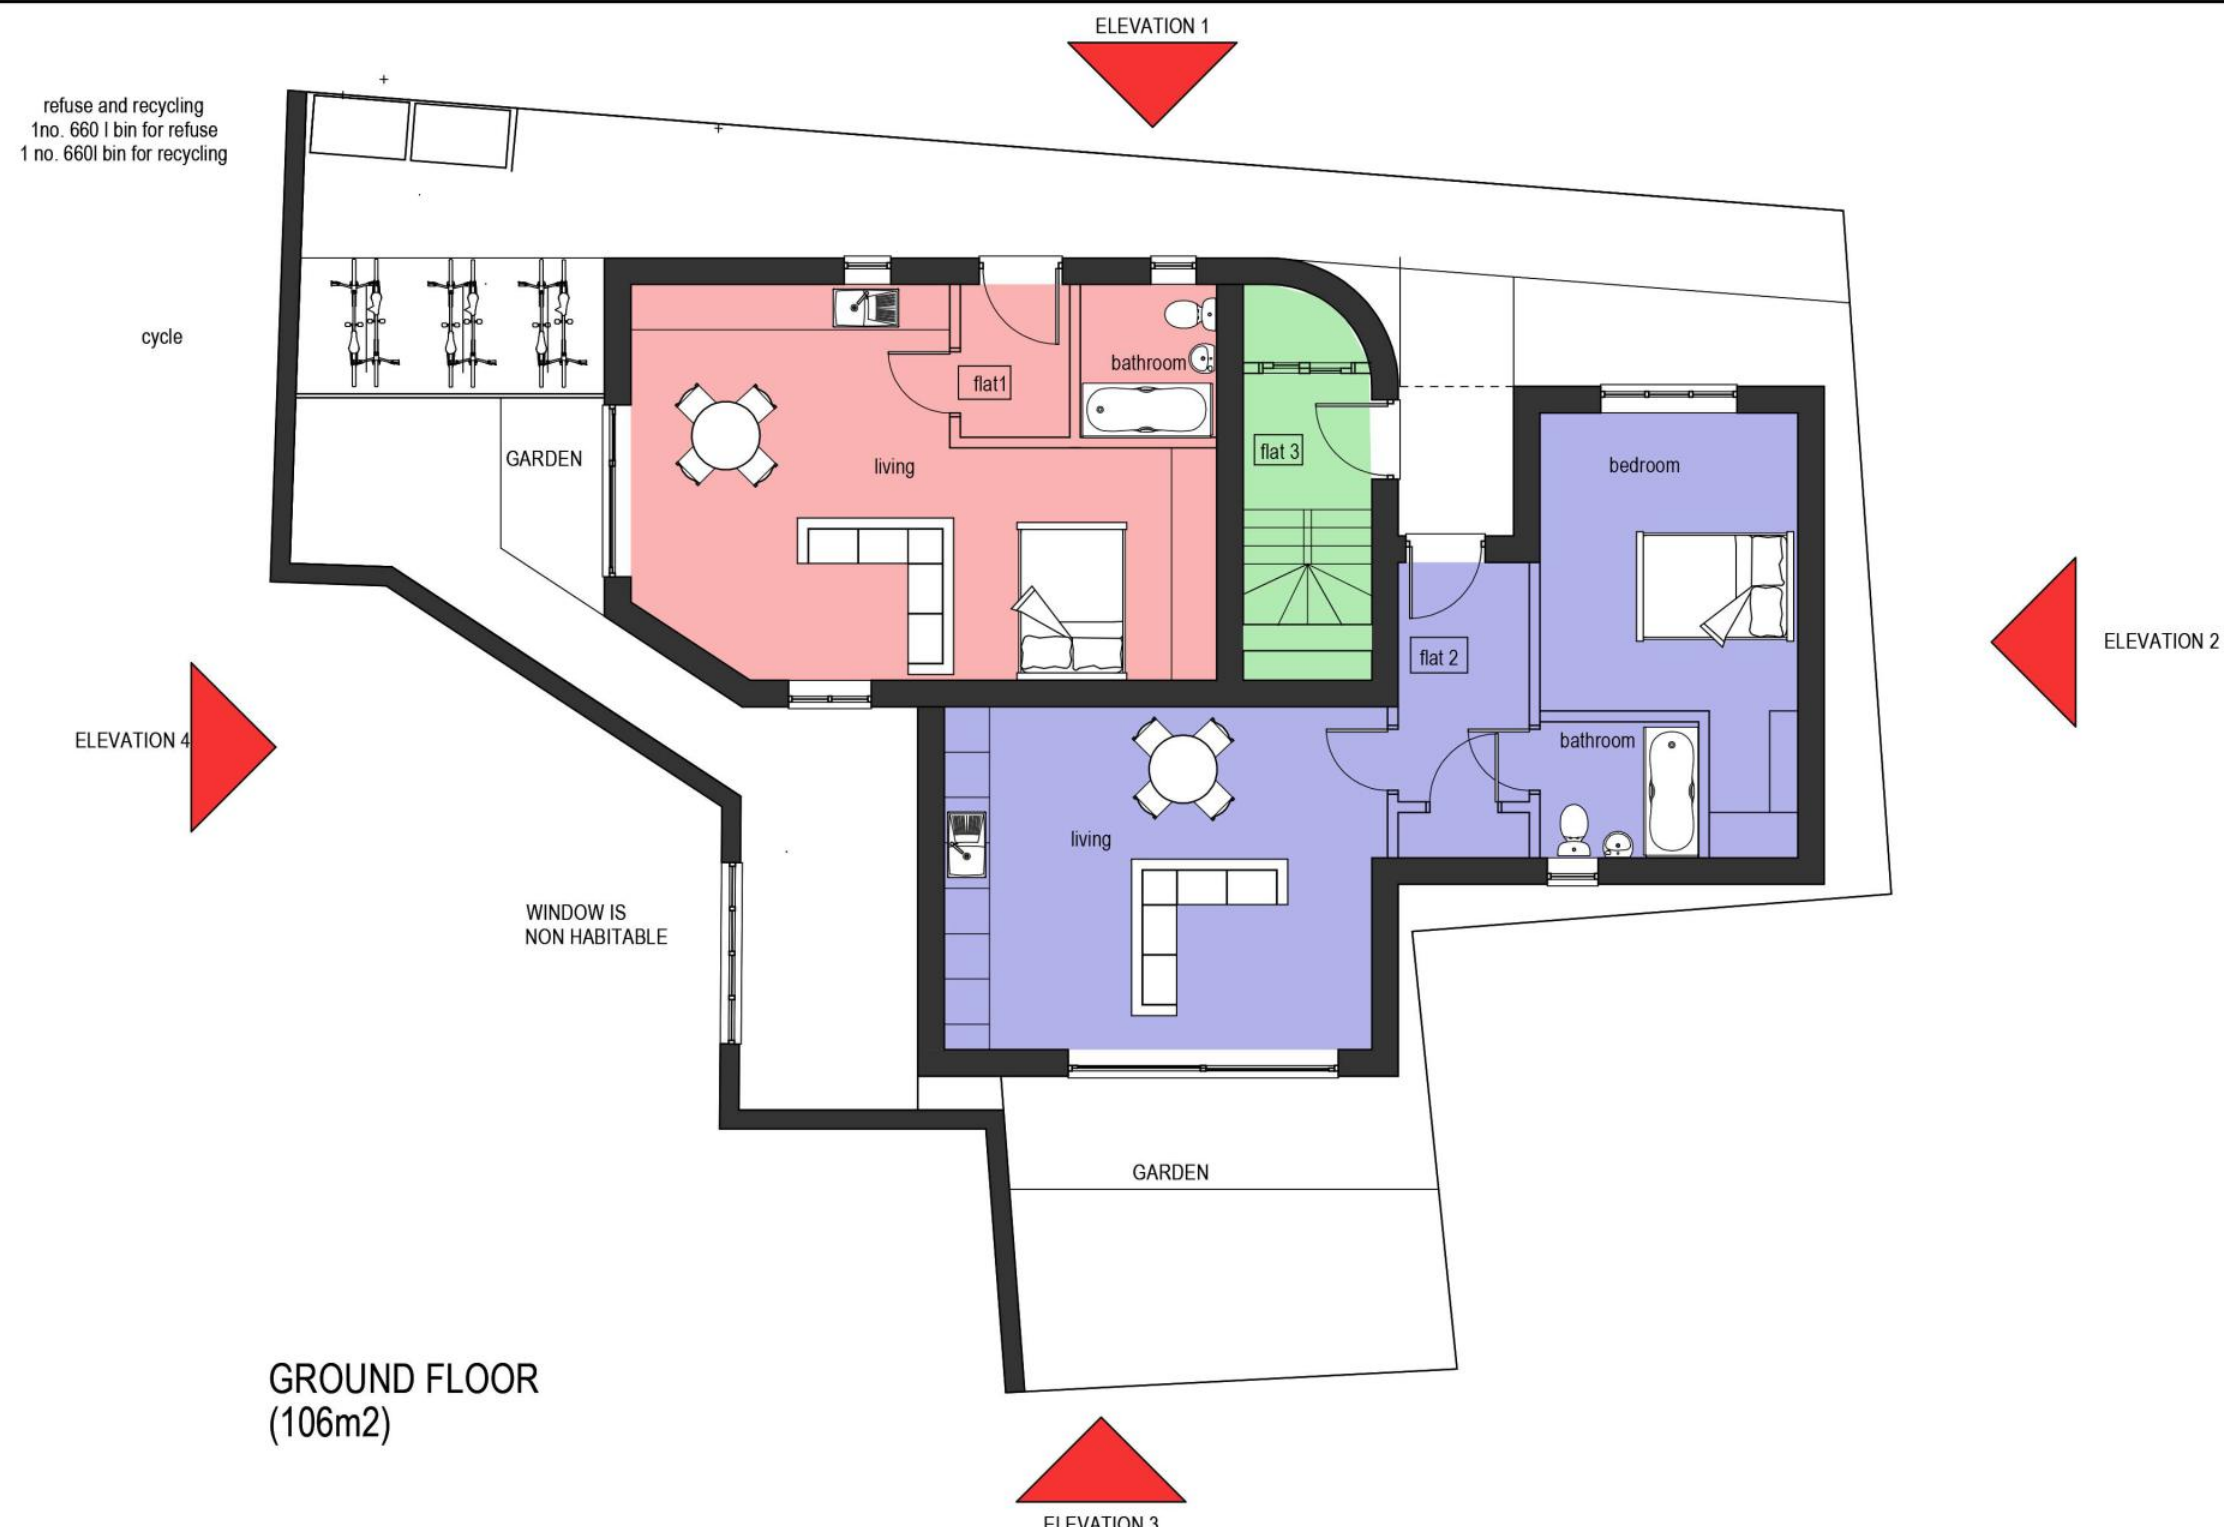
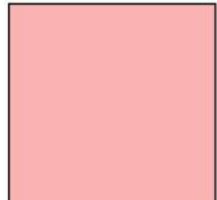



PLANS

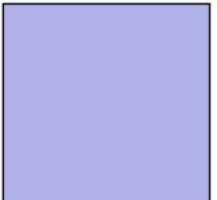

- 

**FLAT 1**  
STUDIO 40M<sup>2</sup>  
AMENITY  
(27M<sup>2</sup>)
- 

**FLAT 2**  
1 BED 2 PERSONS 54M<sup>2</sup>  
AMENITY  
(23M<sup>2</sup>)
- 

**FLAT 3- 2 BED 4 PERSONS**  
96m<sup>2</sup>  
AMENITY  
(18M<sup>2</sup>)

ELEVATIONS

PROFILE OF 1.8M FENCE SHOWN DOTTED  
PROFILE OF BUILDINGS BEHIND SHOWN WITH DOTTED LINE AND GREY INFILL



No.	Date	By	Contents
Revisions			

Site Address  
**LAND TO REAR OF  
 39/41 LONDON ROAD  
 ENFIELD  
 EN26LX**

Job Title  
**DEVELOPMENT OF SITE  
 TO FORM 3 SELF CONTAINED  
 FLATS**

Drawing Title  
**PROPOSED PLANS AND ELEVATIONS**

Scale 1:100 @ a1 Date 10/22 Drawn by AJC



**Alan Cox  
 associates**  
 Architectural & Planning Consultants  
 TEL: 020 - 8440 - 7777  
 www.coxassociates.co.uk

Org. No. 519822-3