



22 SELBORNE ROAD N14 7FH • PROPOSED EXTENSION


• OCTOBER 2023 • 1:100 @ A3 • DRG 002

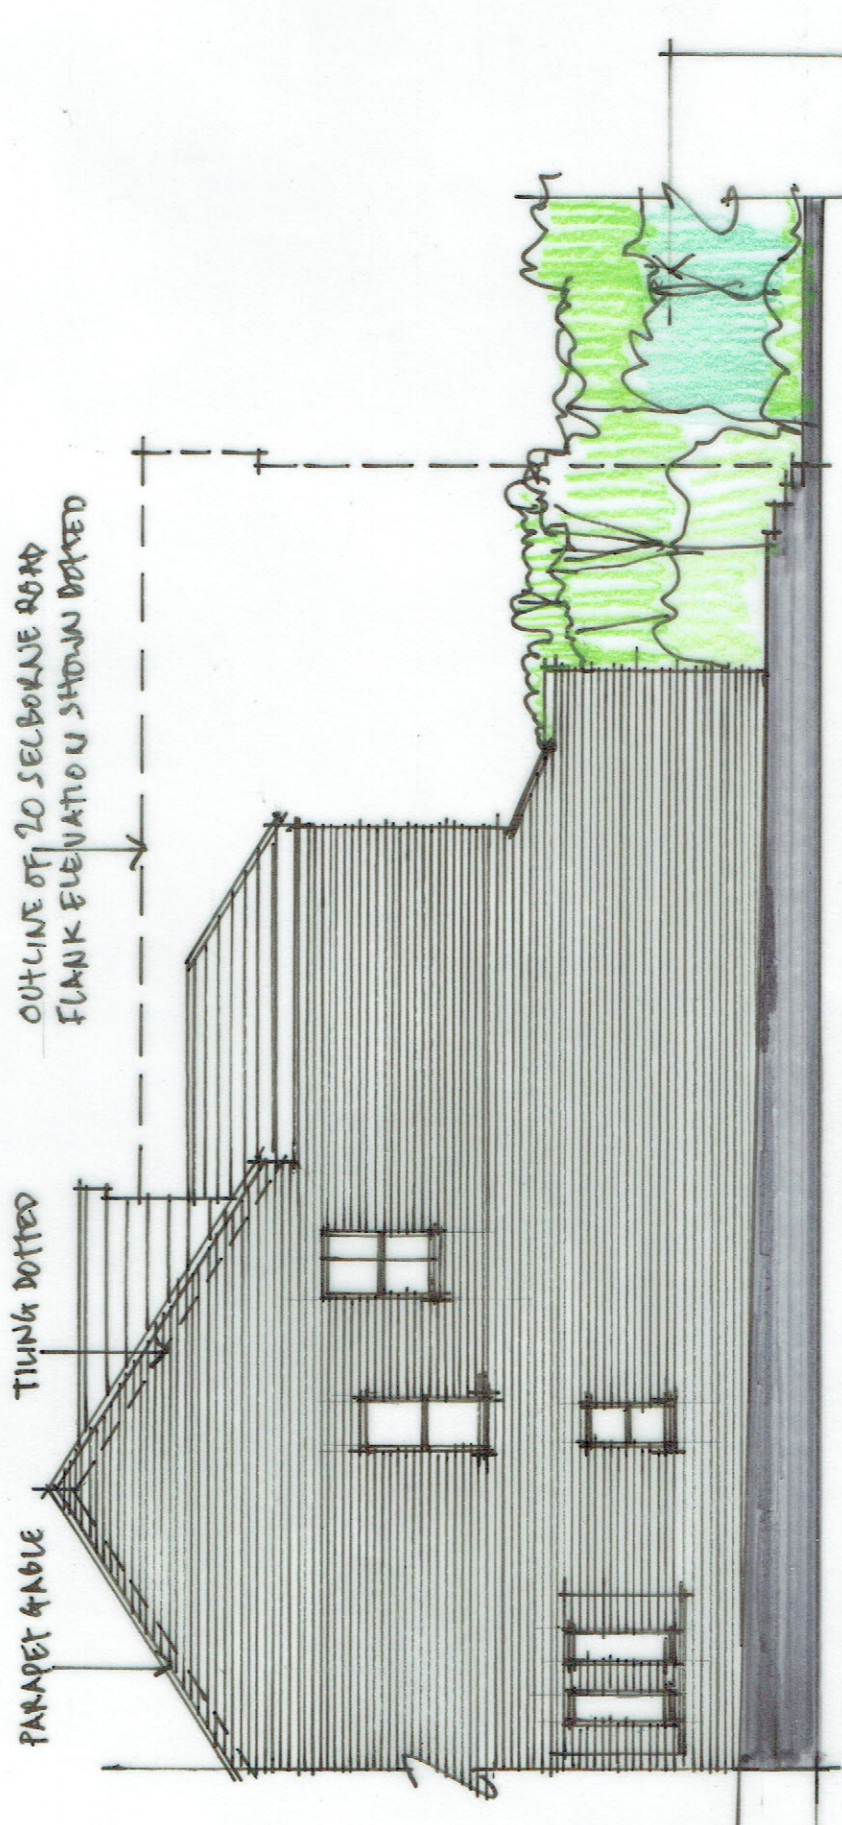


EXISTING SIDE ELEVATION | 1:100

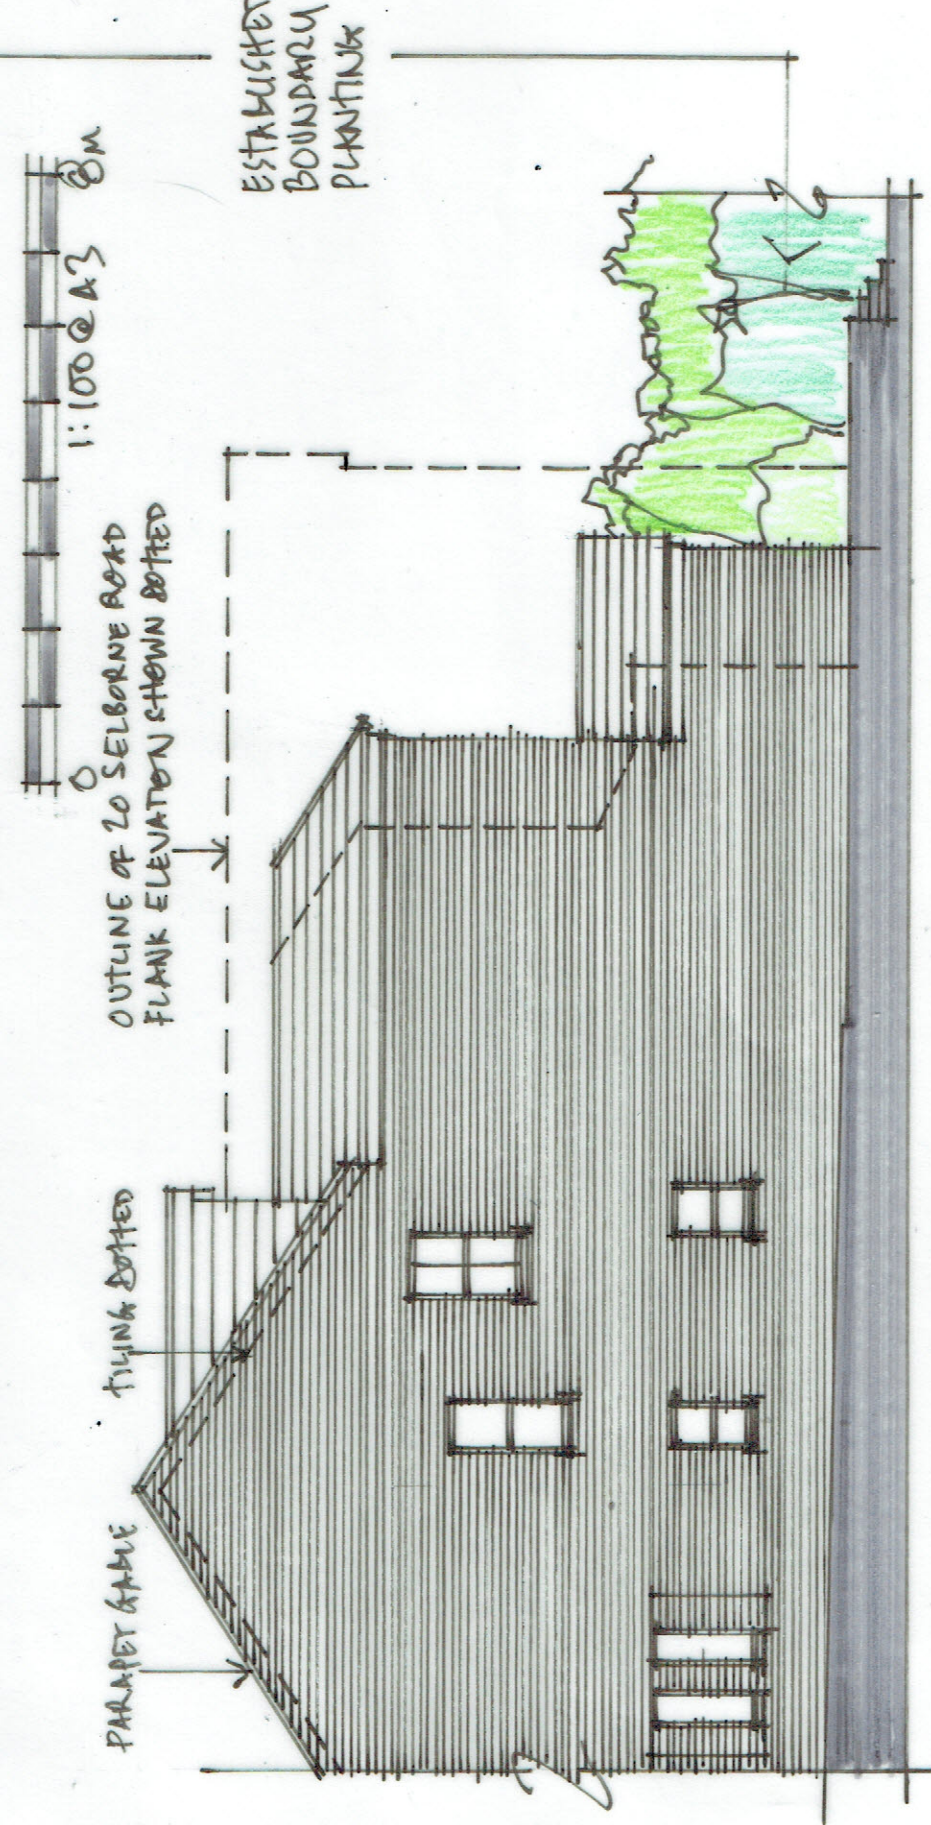

PROPOSED SIDE ELEVATION

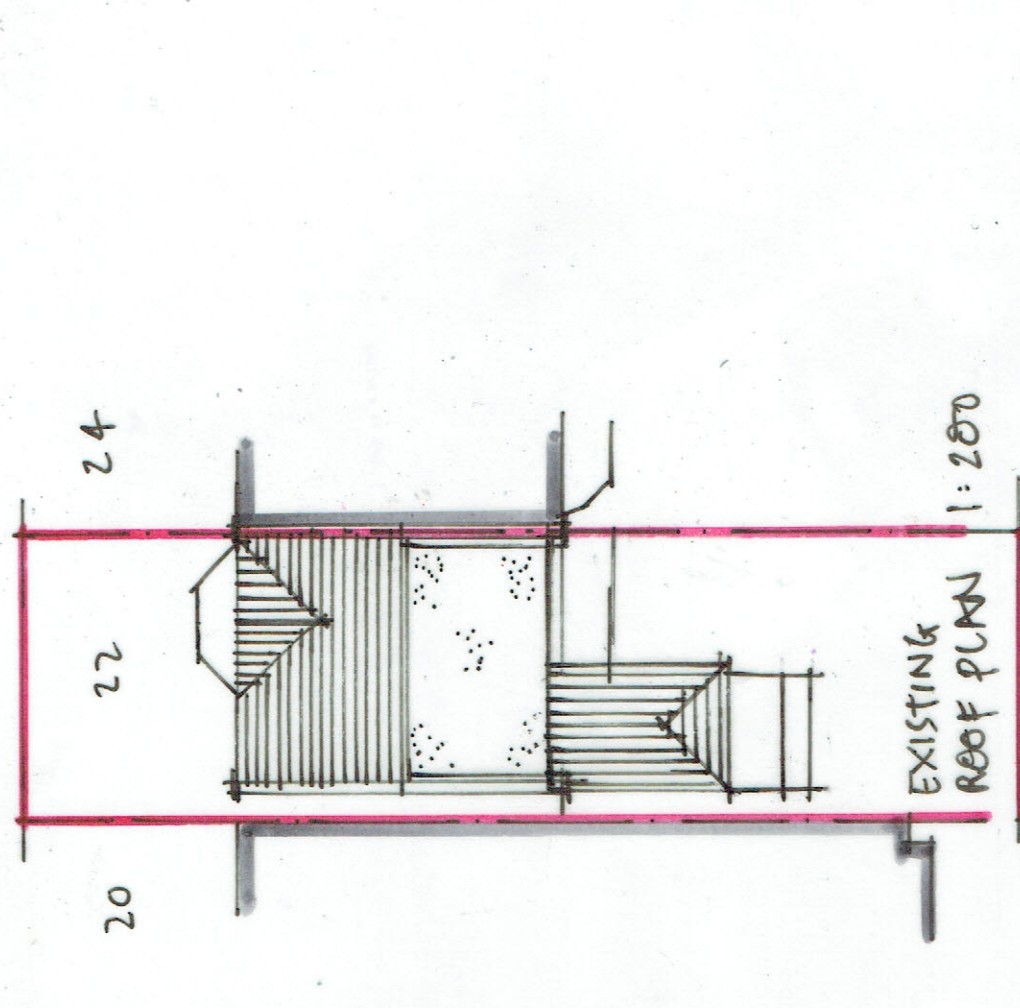

EXISTING ROOF PLAN | 1:200

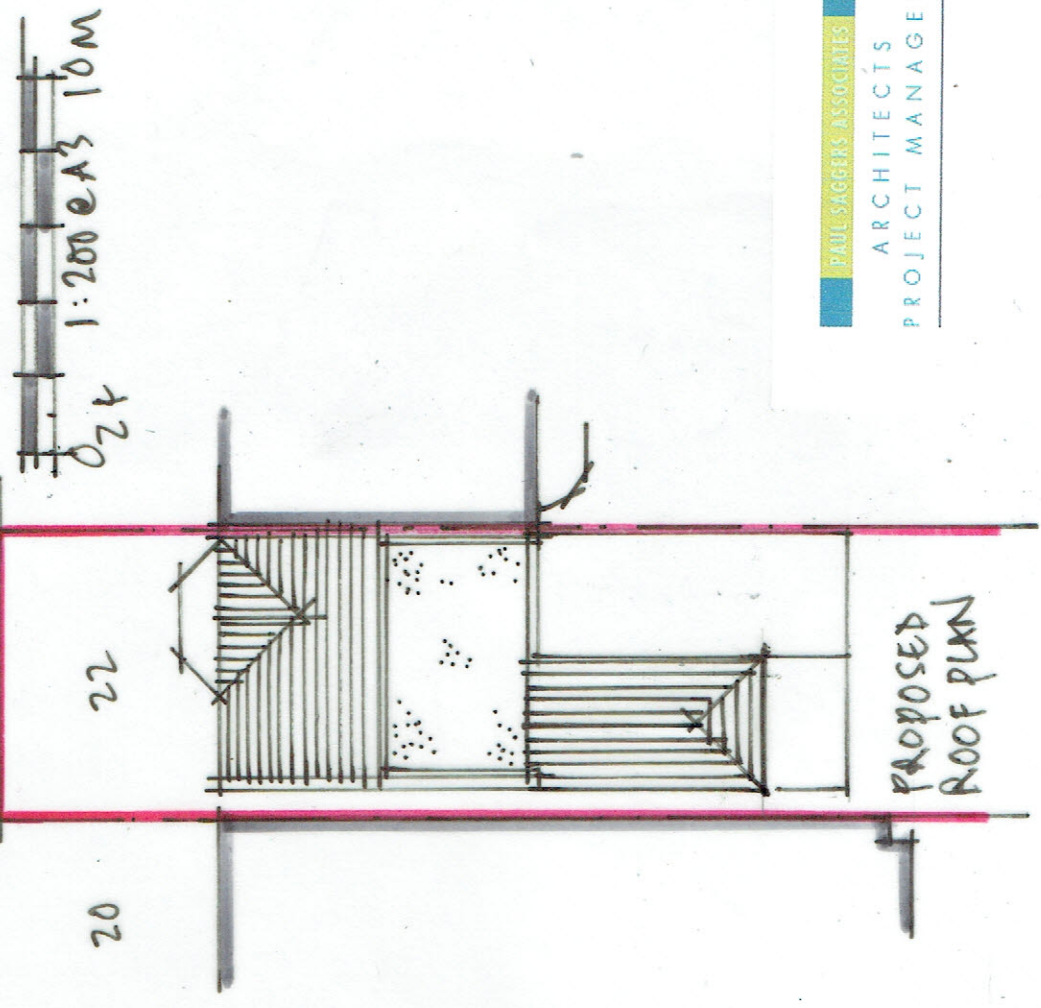

PROPOSED ROOF PLAN