


22 SELBORNE ROAD N14 7DH. PROPOSED EXTENSION. 20 OCTOBER 2023. 1:100 @ A3. DRG 001. EXISTING PLAN & ELEVATION.

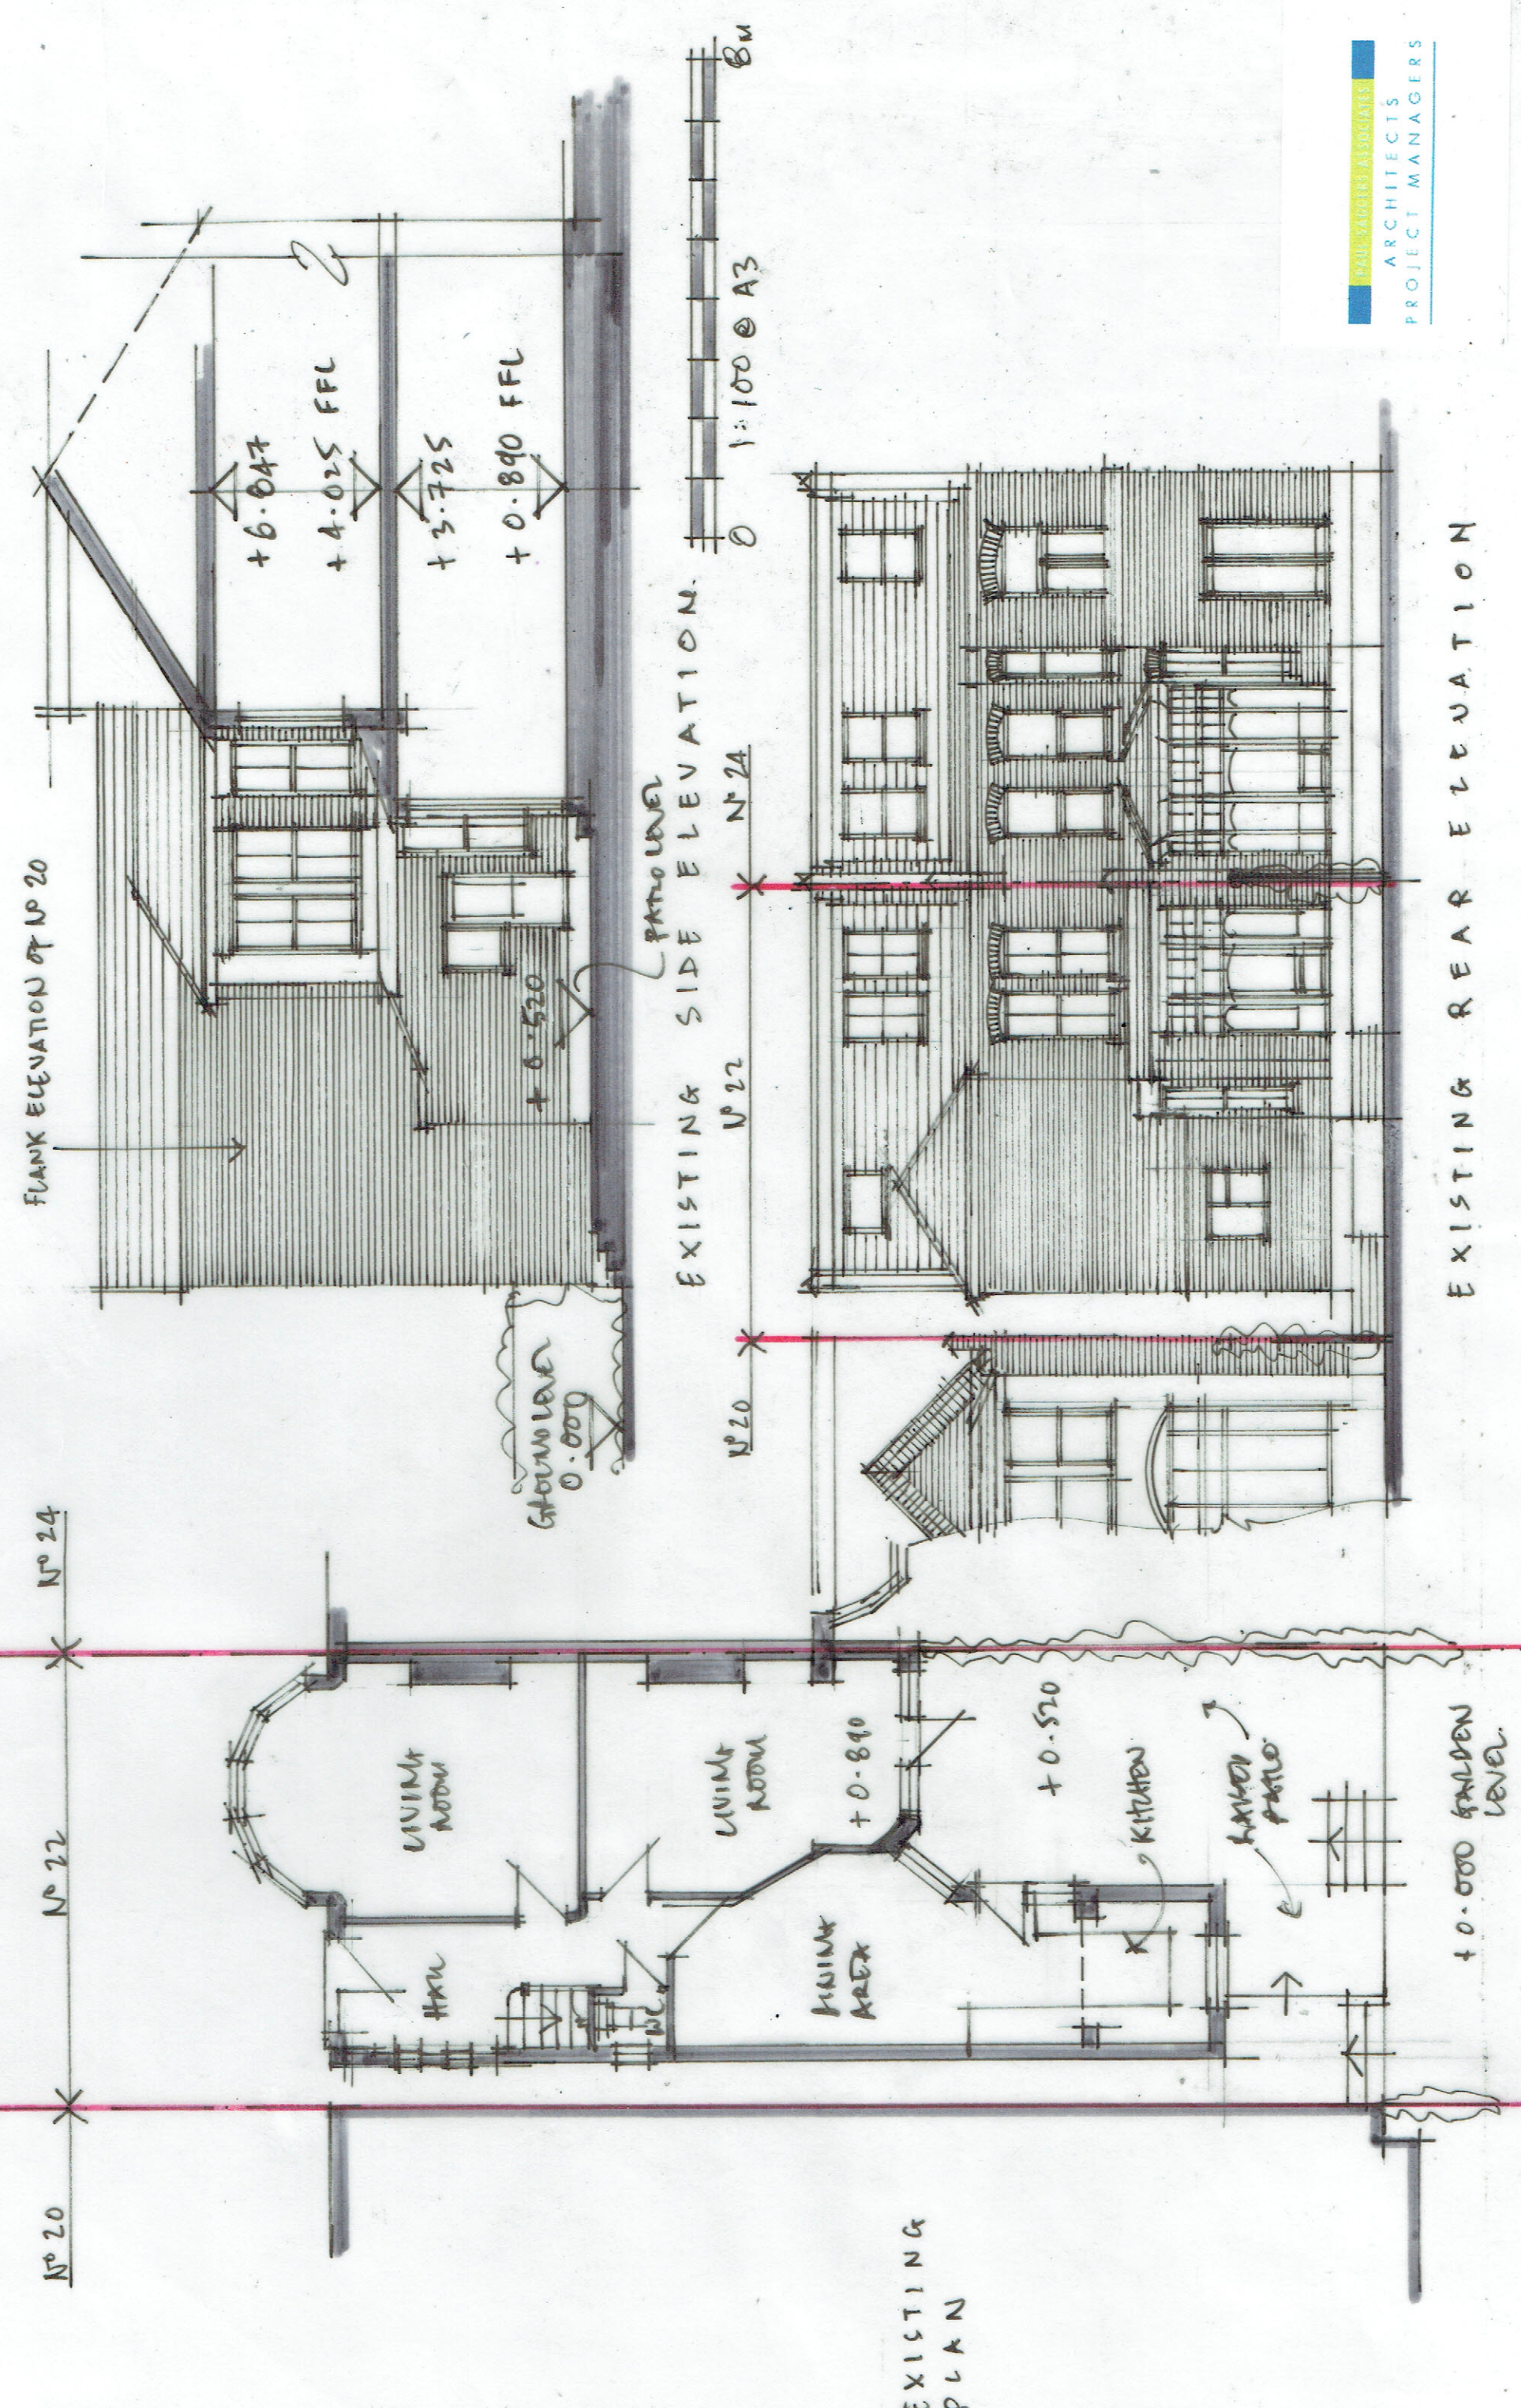

EXISTING PLAN

EXISTING REAR ELEVATION