
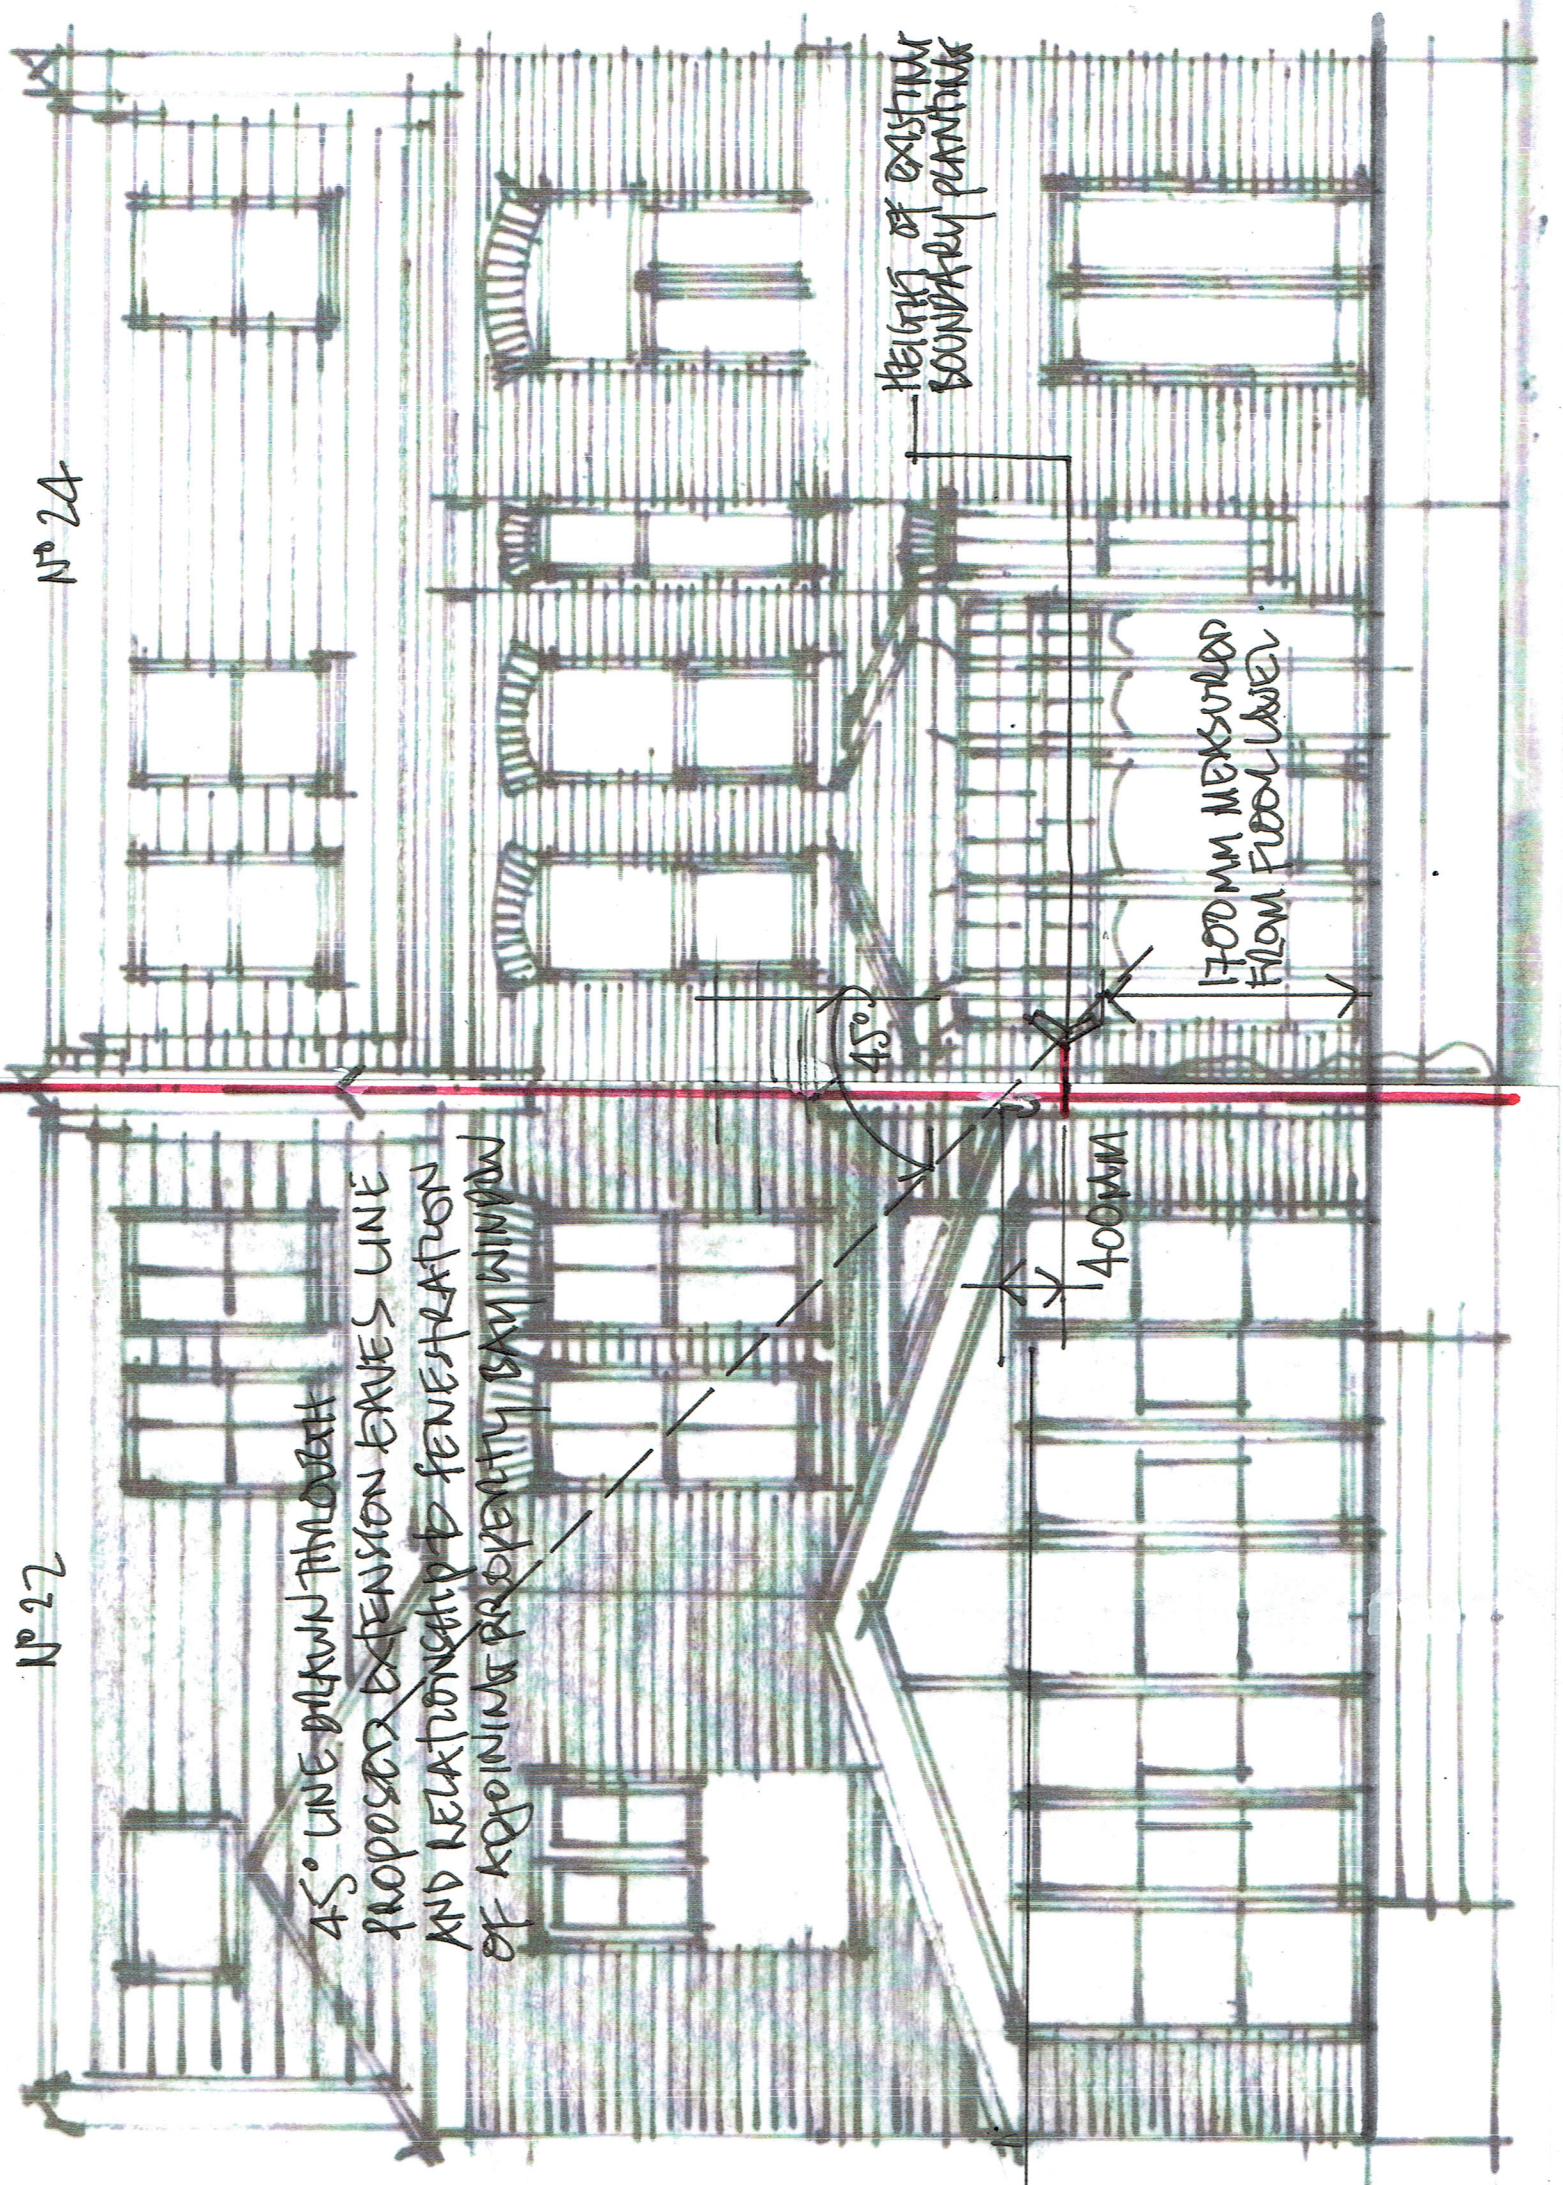


o 22 SELBORNE ROAD N14 FDH o PROPOSED EXTENSION o

o 1:50 @ A3 o DRG 005 o

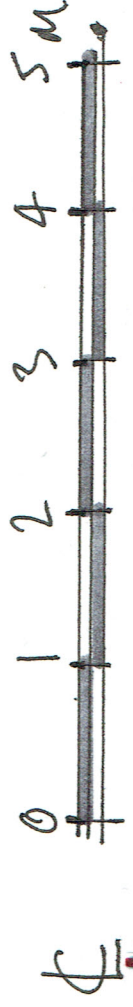

PROPOSED
EAVES
HEIGHT
400MM
HIGHER THAN
EXISTING
BOUNDARY
PLANTING

DIAGRAM TO SHOW THE MINIMAL IMPACT THE PROPOSED EXTENSION
AT 22 SELBORNE ROAD WILL HAVE ON THE OUTLOOK AND AMENITY
OF 24 SELBORNE ROAD.