


193350m

193300m

SITE BLOCK PLAN 1:500 @ A4

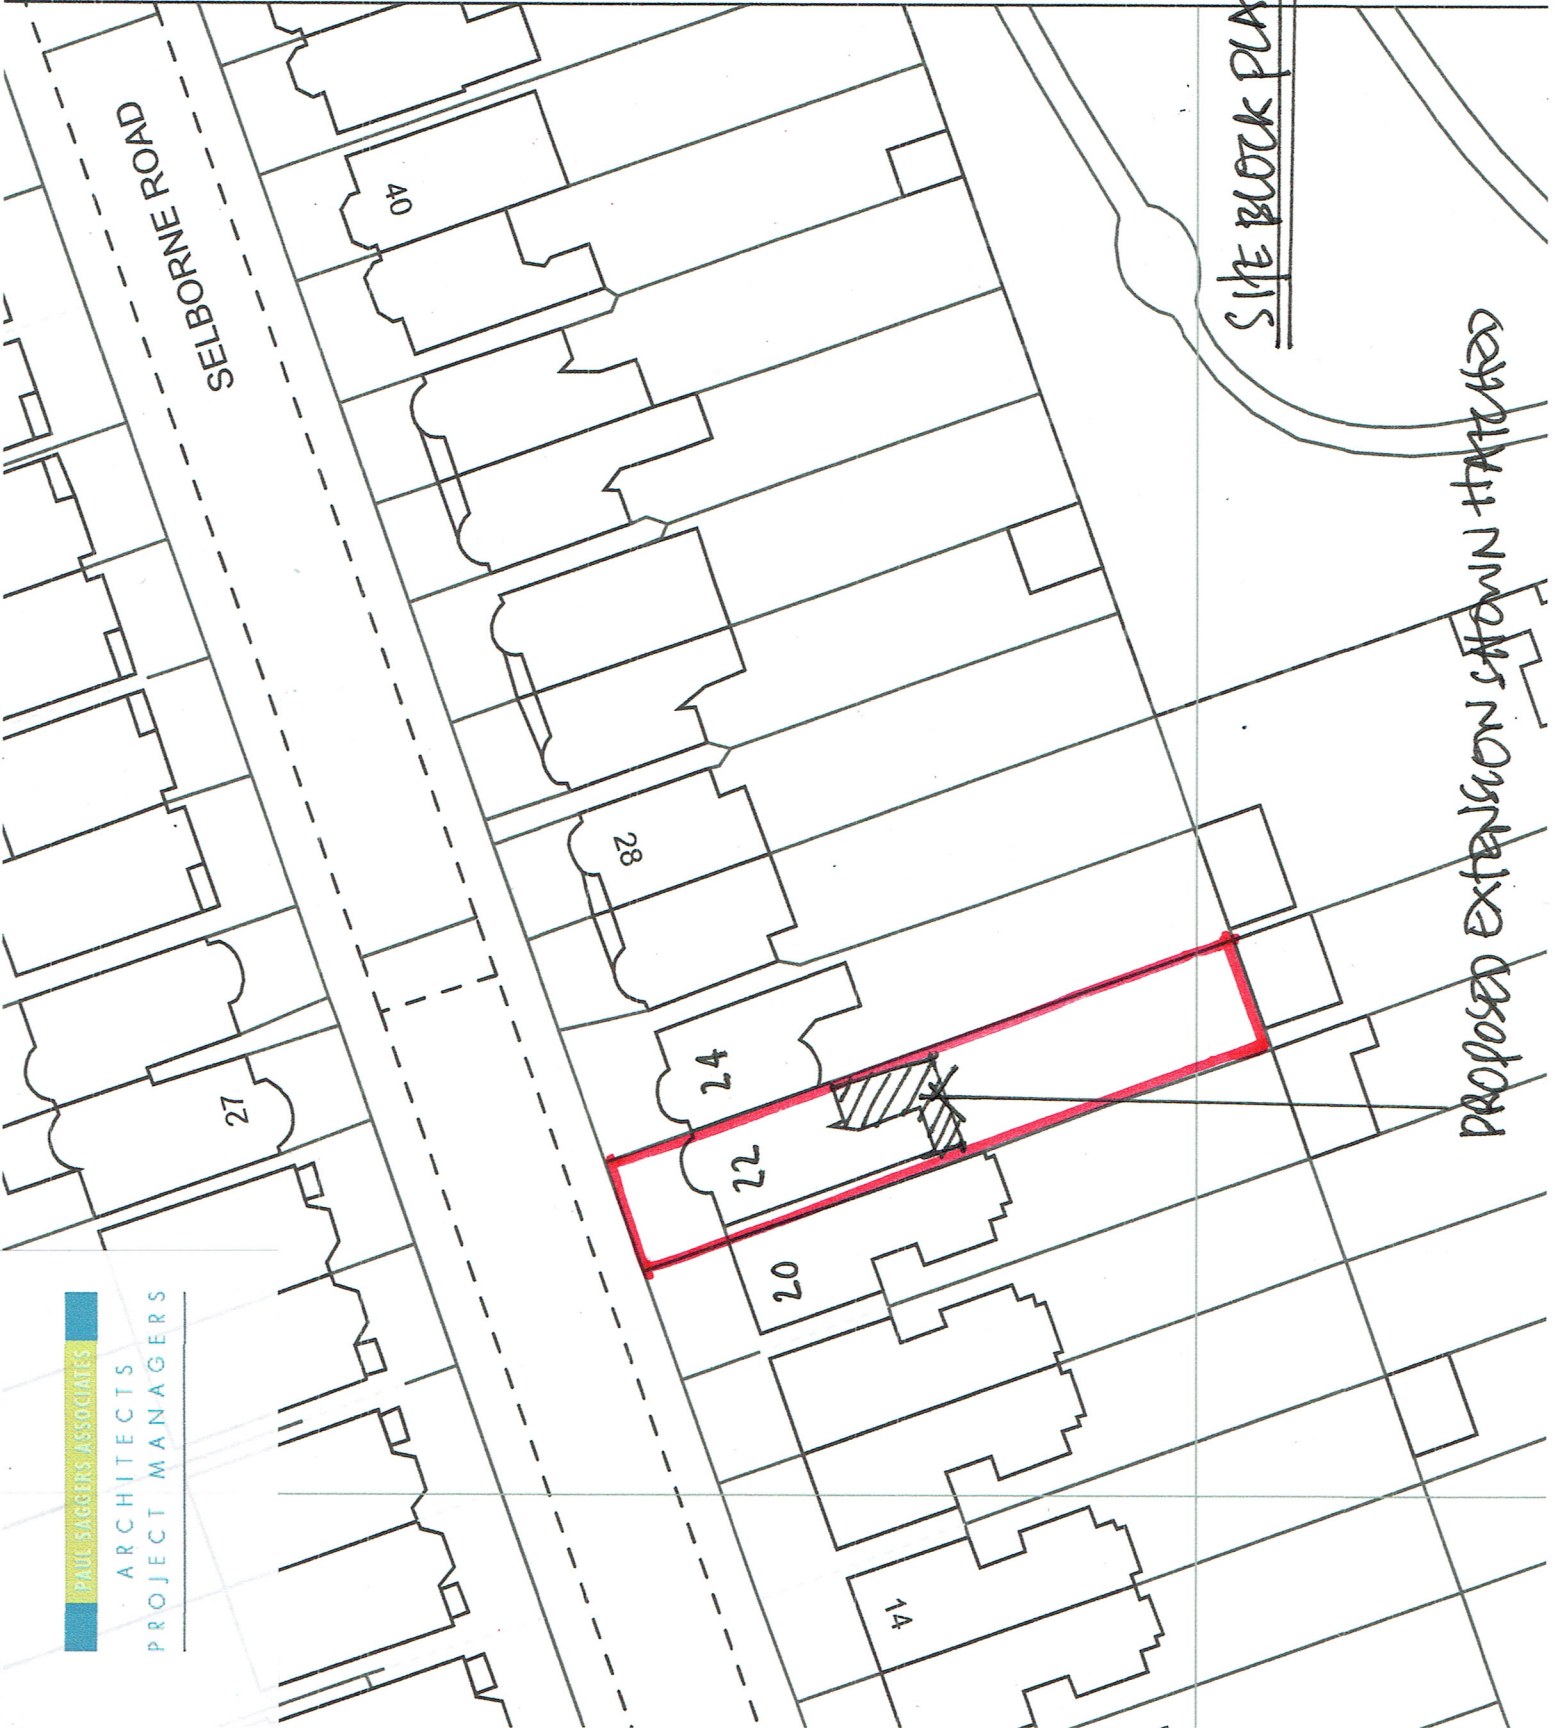

PROPOSED EXTENSION SHOWN HATCHED