

PAPER SIZE IS A3
SCALE IS 1:1250 @ A3

530000m 530100m


104600m

104600m

104500m

104500m

530000m 530100m

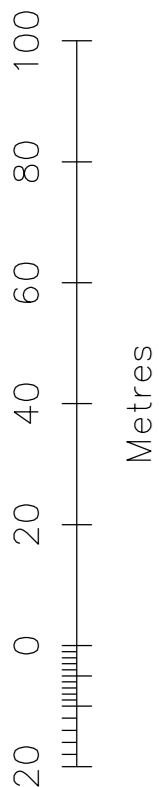

This drawing is copyright Shape Architecture Ltd. The Contractor must not scale from the drawing. All dimensions to be taken from dimension strings. Where any discrepancies are found between dimensions these must be brought to the attention of the Architects for resolution. Where discrepancies exist between reference or assembly drawings and detail drawings the latter take preference.

SHAPE Architecture
WWW.SHAPEARCHITECTURE.CO.UK


45 Norfolk Road, Brighton
BN1 3AB
PROJECT

1:1250 @ A3 June 2021
SCALE DATE

FOR PLANNING

SITE LOCATION PLAN
DRAWING

SU 001
DWG. NO. REVISION CHECKED

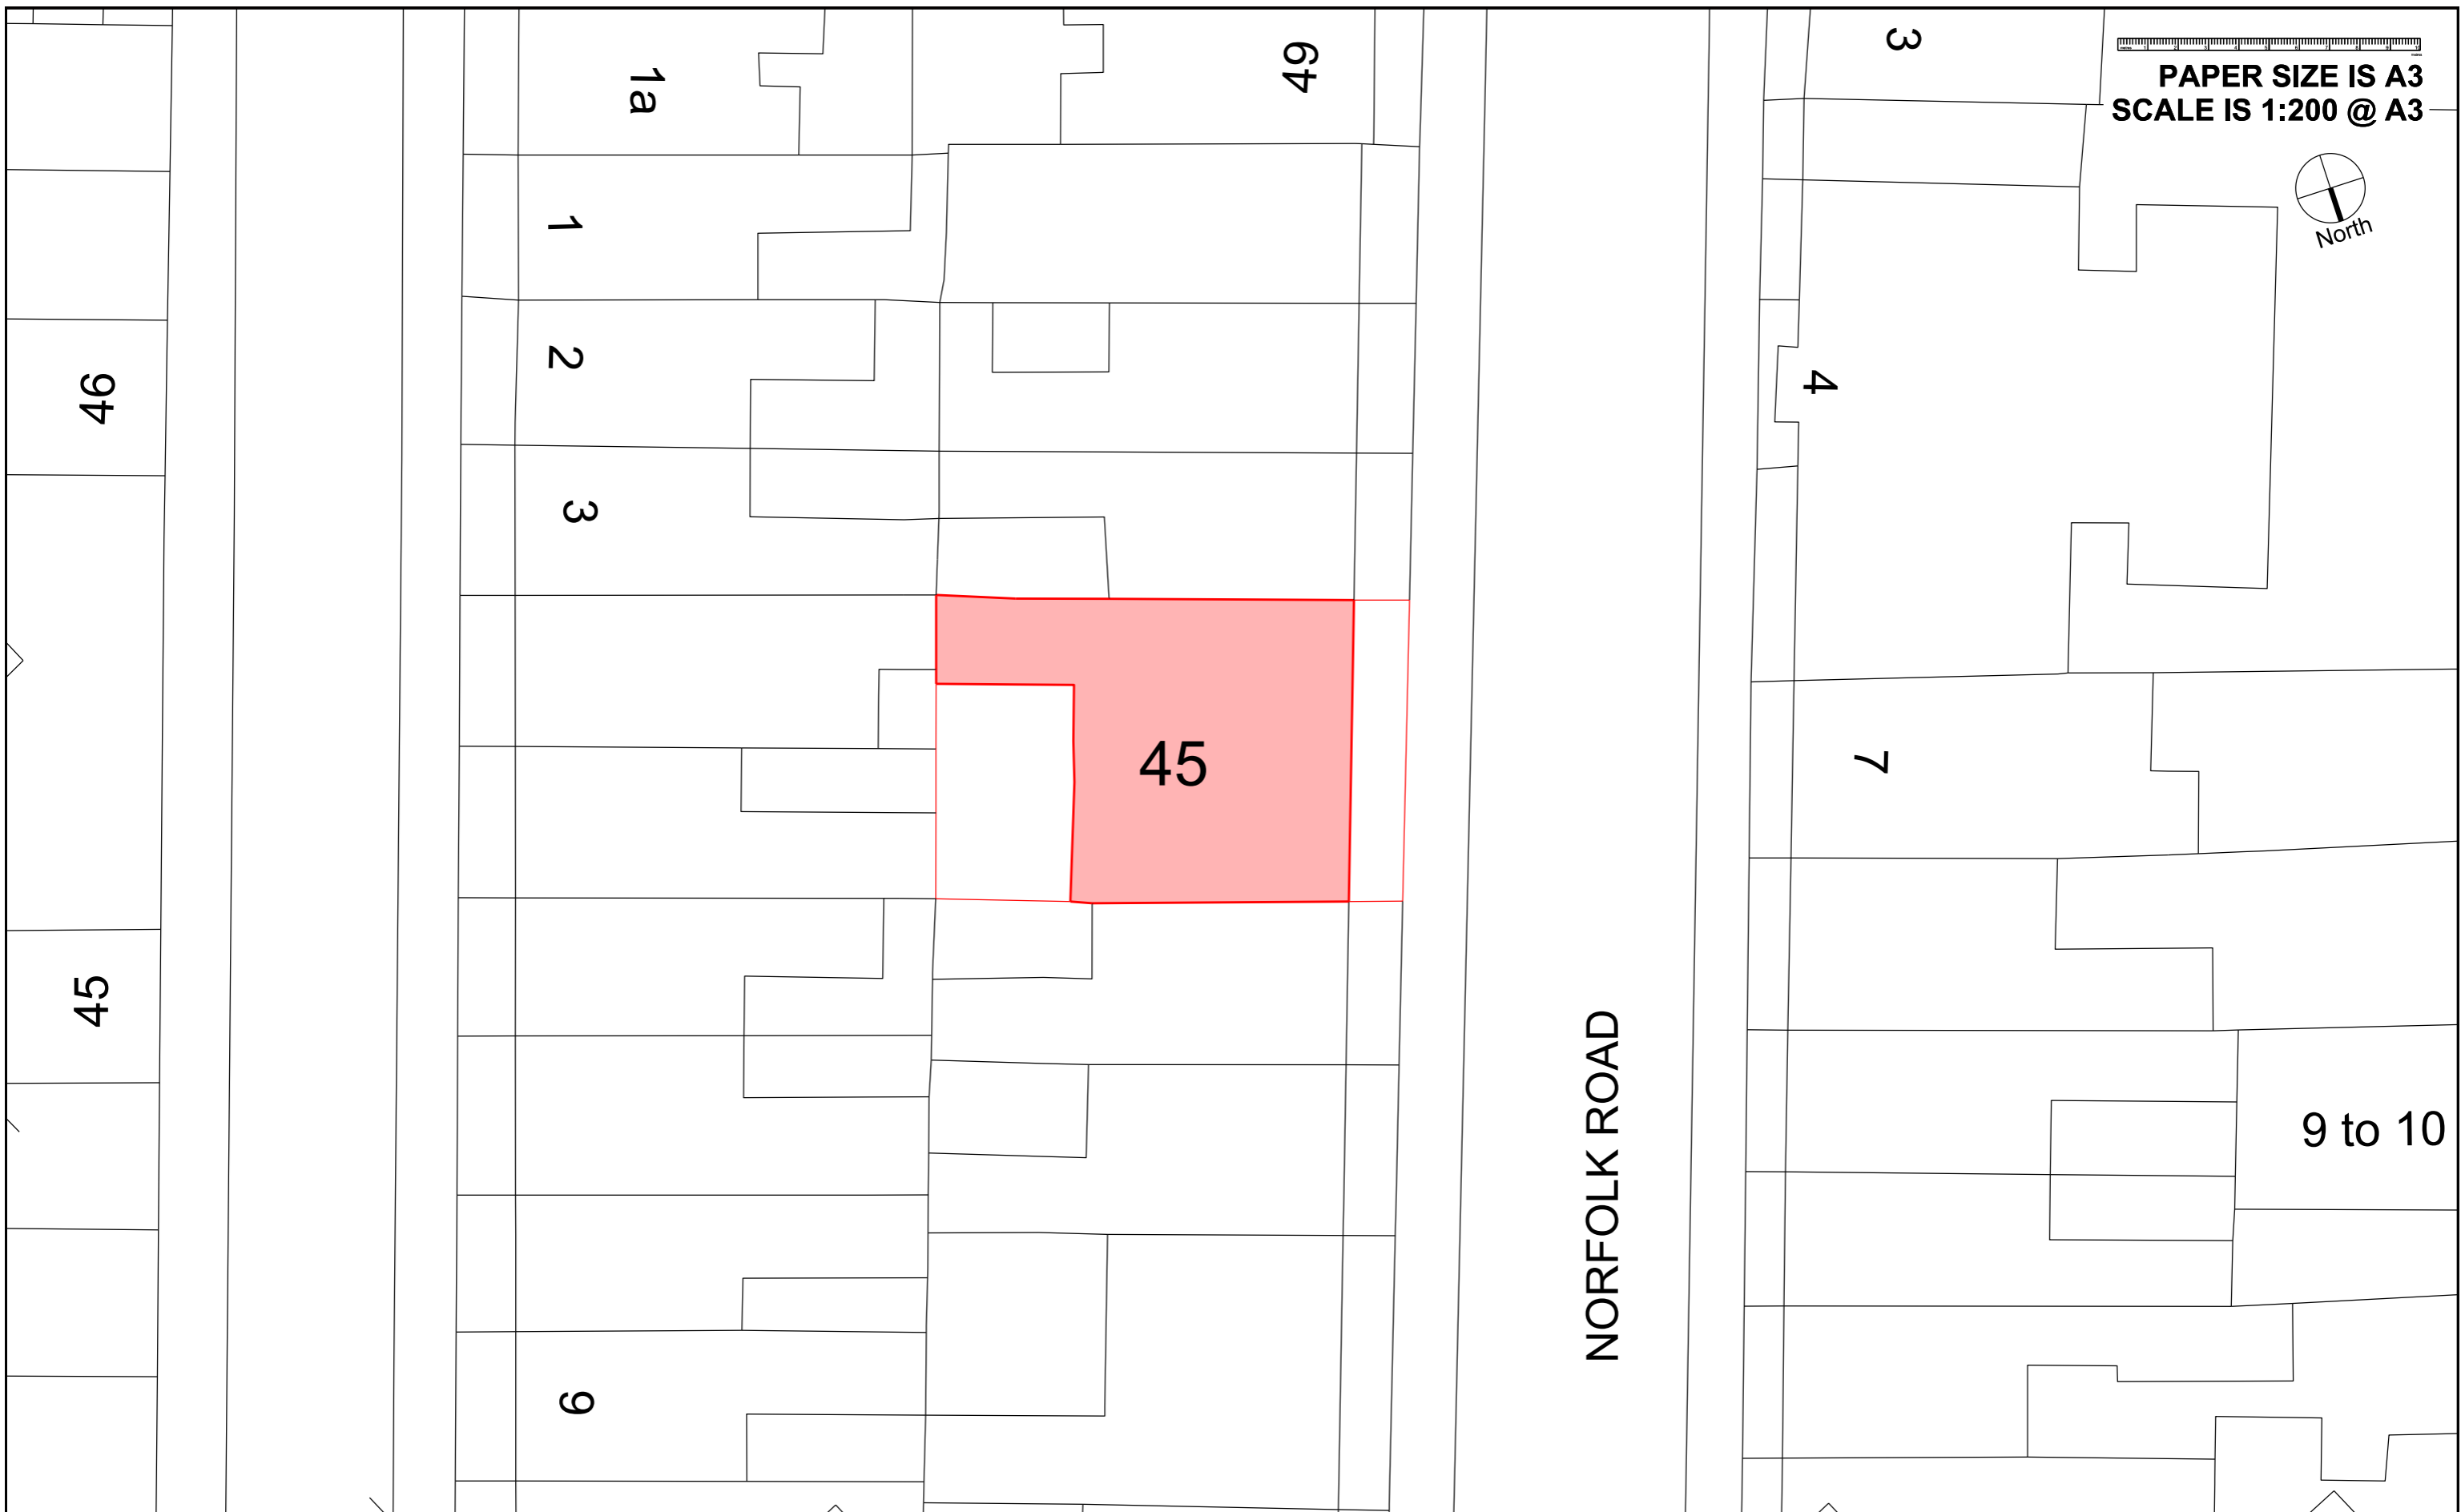

PAPER SIZE IS A3
SCALE IS 1:200 @ A3



NORFOLK ROAD

46

1a

49

3

1

2

3

4

45

7

45

9 to 10

9

This drawing is copyright Shape Architecture Ltd.
The Contractor must not scale from the drawing.
All dimensions to be taken from dimension strings.
Where any discrepancies are found between
dimensions these must be brought to the attention
of the Architects for resolution. Where discrepancies
exist between reference or assembly drawings and
detail drawings the latter take preference.

SHAPE Architecture
WWW.SHAPEARCHITECTURE.CO.UK

45 Norfolk Road, Brighton
BN1 3AB
PROJECT


1:200 @ A3 June 2021
SCALE DATE

FOR PLANNING

PRE-EXISTING BLOCK PLAN
DRAWING

SU002
DWG. NO. REVISION CHECKED

Drawing Scale is 1:100
Paper Size is A3

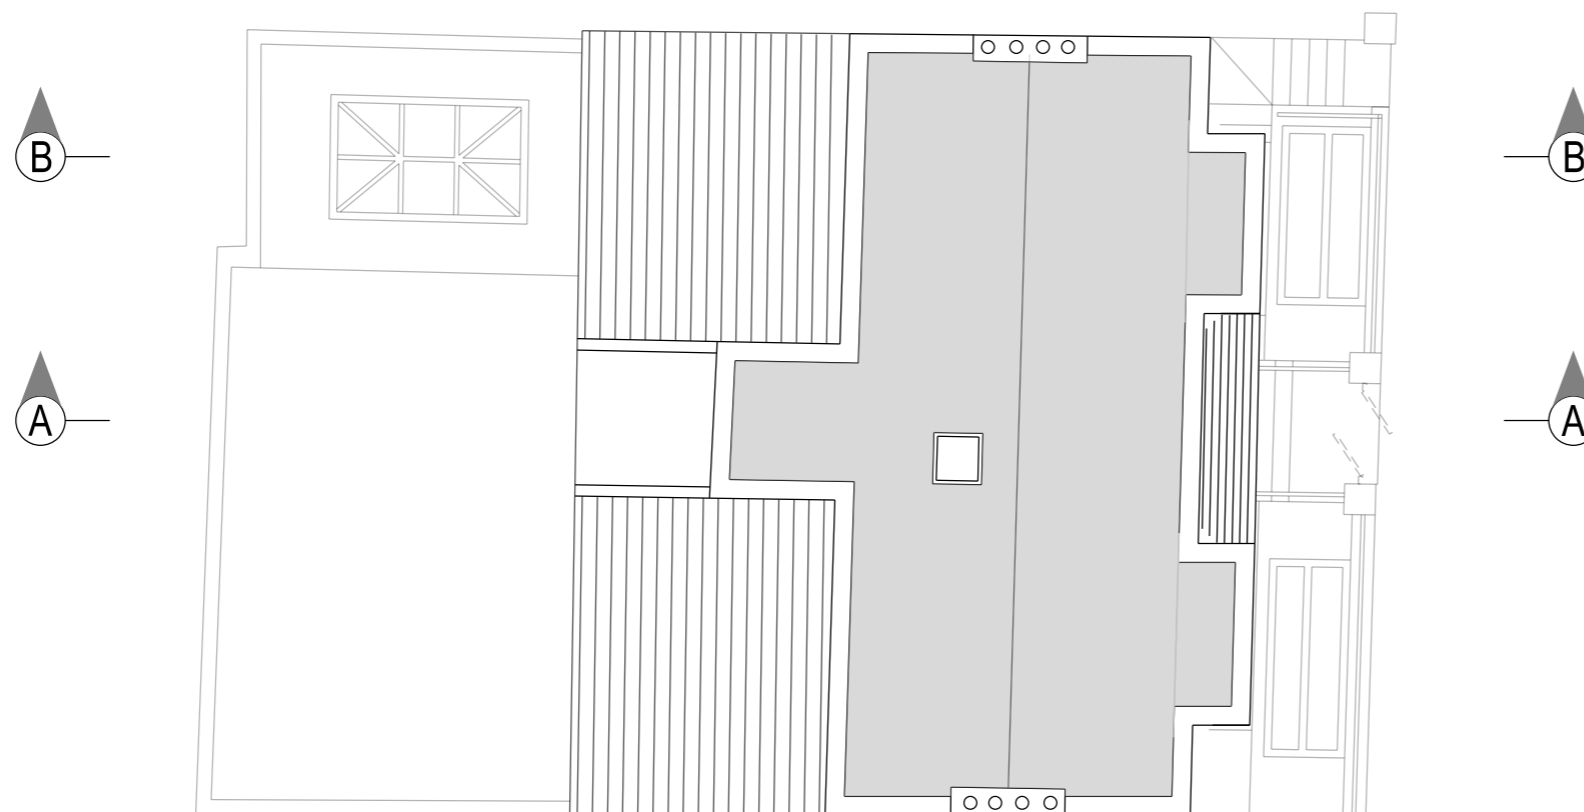

Pre-Existing Roof Plan

SHAPE Architecture
WWW.SHAPEARCHITECTURE.CO.UK

FOR PLANNING

**45 Norfolk Road, Brighton
BN1 3AB**
PROJECT

Pre-Existing Plan
DRAWING

Pre-Existing

1:100 @A3 June 2021


SCALE DATE

SU005

DWG. NO. REVISION

This drawing is copyright Shape Architecture Ltd.
The Contractor must not scale from the drawing.
All dimensions to be taken from dimension strings.
Where any discrepancies are found between
dimensions these must be brought to the attention
of the Architects for resolution. Where discrepancies
exist between reference or assembly drawings and
detail drawings the latter take preference.


Scale

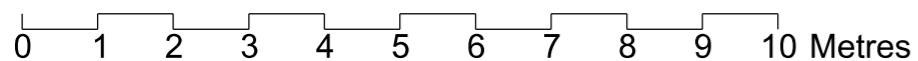

Drawing Scale is 1:100
Paper Size is A3




Pre-Existing Front Elevation

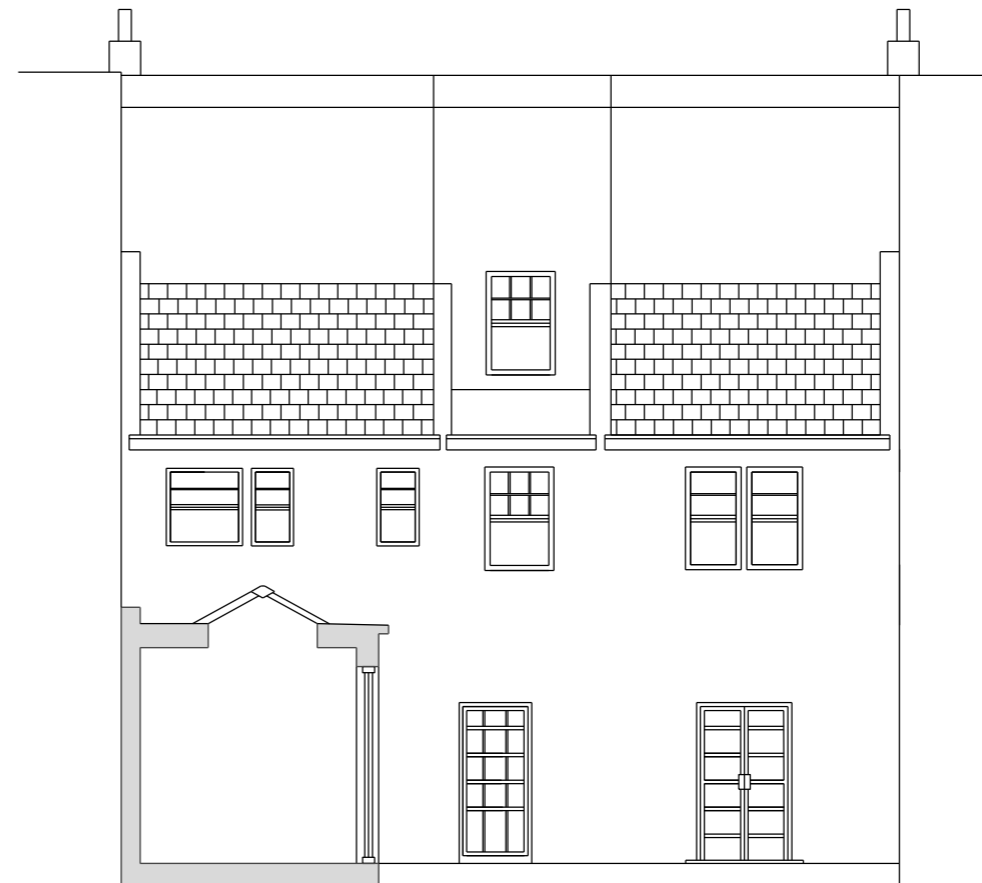

Pre-Existing Rear Elevation

Scale

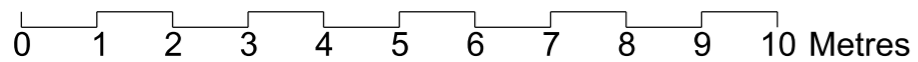

SHAPE Architecture
WWW.SHAPEARCHITECTURE.CO.UK

FOR PLANNING

**45 Norfolk Road, Brighton
BN1 3AB**
PROJECT

Pre-Existing Elevations
DRAWING

Pre-Existing

1:100 @A3 June 2021


SCALE DATE

SU006


DWG. NO. REVISION

This drawing is copyright Shape Architecture Ltd.
The Contractor must not scale from the drawing.
All dimensions to be taken from dimension strings.
Where any discrepancies are found between
dimensions these must be brought to the attention
of the Architects for resolution. Where discrepancies
exist between reference or assembly drawings and
detail drawings the latter take preference.

Drawing Scale is 1:100
Paper Size is A3

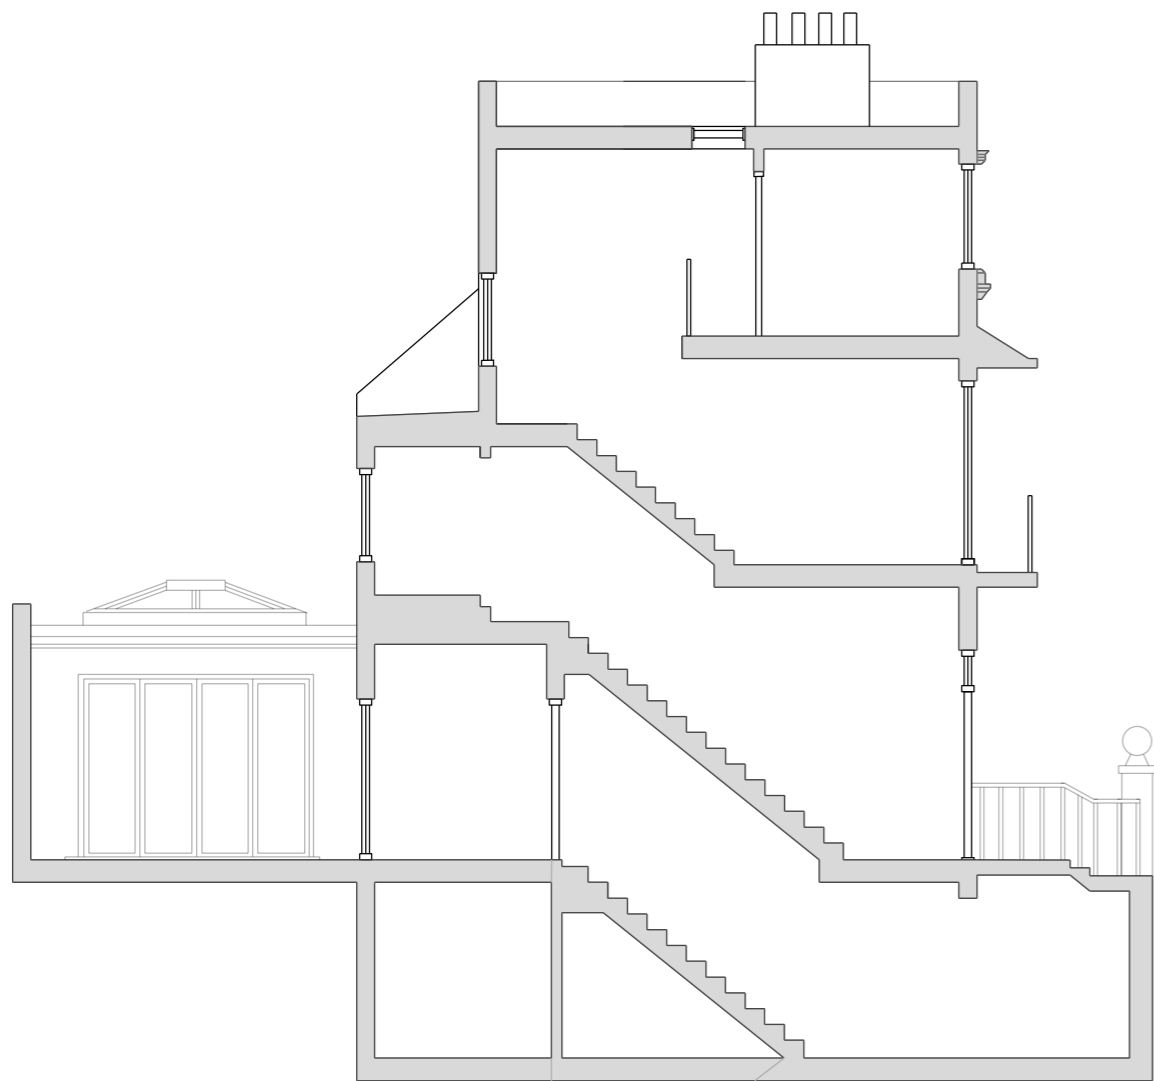


Pre-Existing Section AA

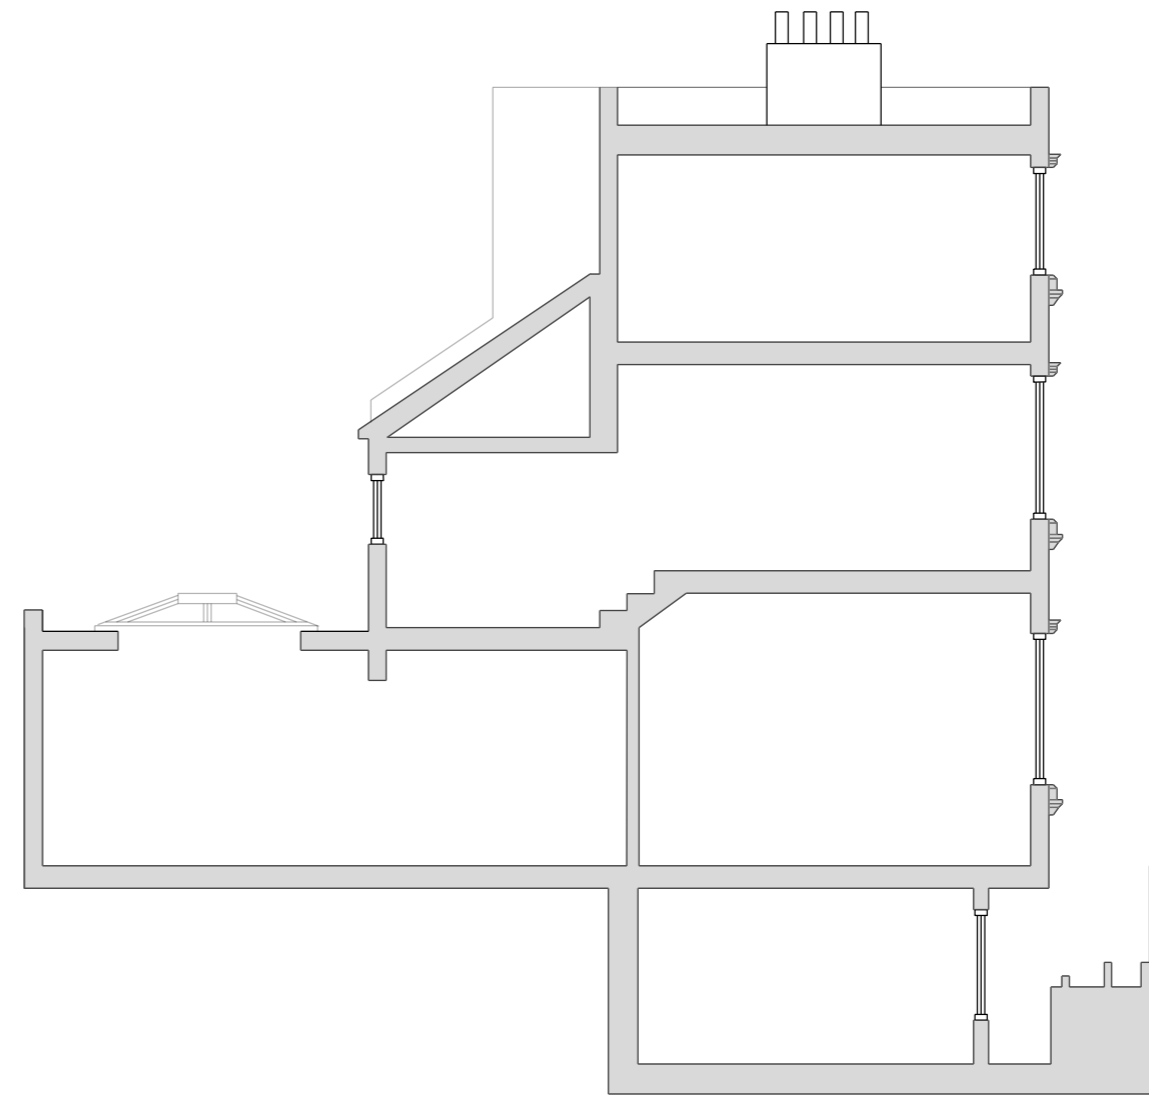

Pre-Existing Section BB

Scale

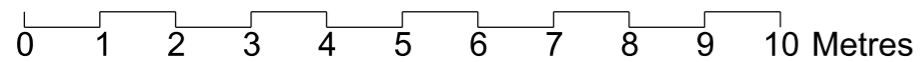

SHAPE Architecture
WWW.SHAPEARCHITECTURE.CO.UK

FOR PLANNING

**45 Norfolk Road, Brighton
BN1 3AB**
PROJECT

Pre-Existing Sections
DRAWING

Pre-Existing

1:100 @A3 June 2021

SCALE DATE

SU007

DWG. NO. REVISION

This drawing is copyright Shape Architecture Ltd.
The Contractor must not scale from the drawing.
All dimensions to be taken from dimension strings.
Where any discrepancies are found between
dimensions these must be brought to the attention
of the Architects for resolution. Where discrepancies
exist between reference or assembly drawings and
detail drawings the latter take preference.