


100

Millimetres

0 10

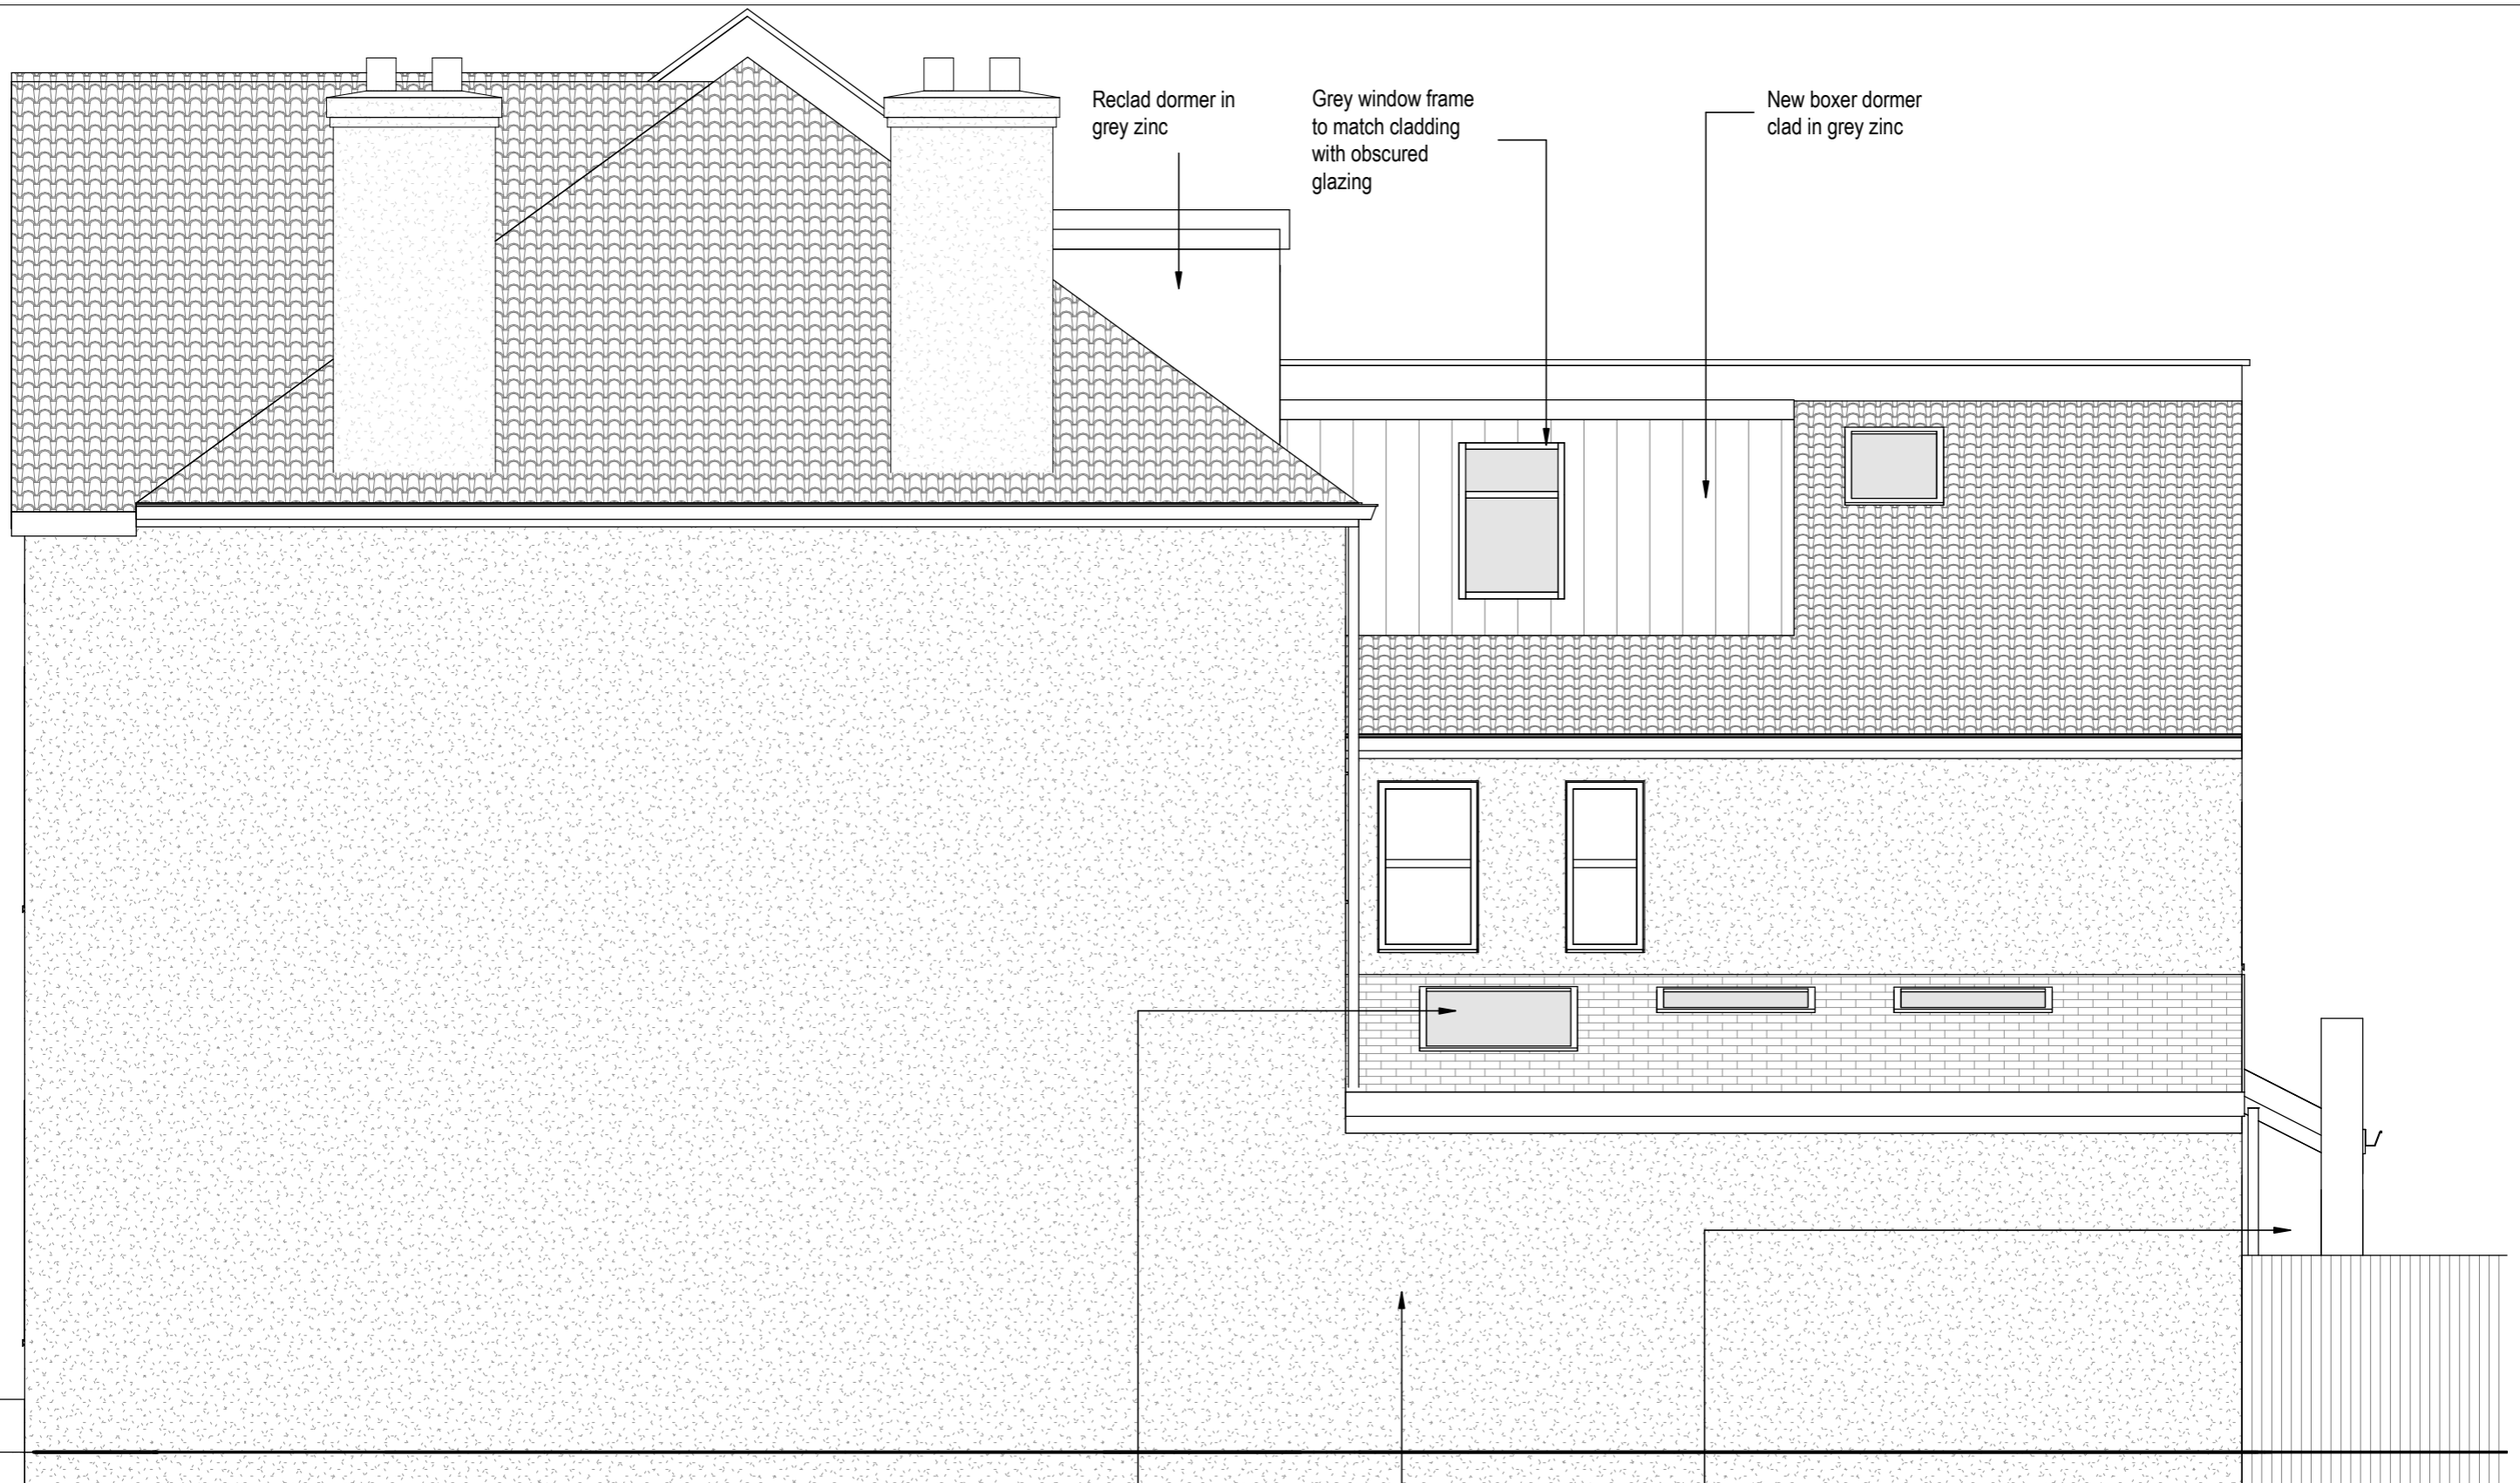


1
020

South (Side) Elevation - Proposed

SCALE 1 : 50

Proposed roof lights - dark grey frame
Off-white painted render to match existing
Neighbouring lean-to beyond (no.28)

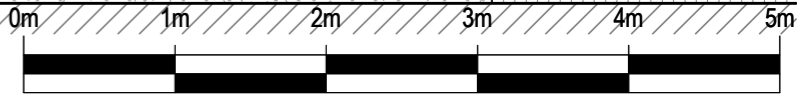

SAFETY, HEALTH AND ENVIRONMENTAL INFORMATION
In addition to the hazards/risks normally associated with the types of work detailed on this drawing, note the following:
CONSTRUCTION
MAINTENANCE/CLEANING
DECOMMISSIONING/DEMOLITION
It is assumed that all works will be carried out by a competent contractor working, where appropriate, to an approved method statement

Notes:
 1. Drawings to be read in conjunction with all other disciplines drawings and specification documents
 2. Drawings are shown for design intent only and subject to further development.
 3. All dimensions are in millimetres unless otherwise specified.
 4. The level of information in this drawing is issued for planning only. The information shown should not be used for any other purpose (such as building regulations, costing or construction) unless permission is expressly given by client/architect. To be read in conjunction with Civil, Structural and MEP information. Rights for party wall and rights of light lies with the client. A specialist measured survey has not been carried out on the site. All dimensions should be checked out on site. Illustrated material subject to copyright.

Rev.	Date	Description	By	Chk'd	App'd

Drawing Status **PLANNING** Suitability **S0**

Cryer & Coe architects
 10 - 12 Gloucester Rd, Bristol, BS7 8AE
 Tel: 01173 634033
 hello@cryerandcoe.co.uk
 www.cryerandcoe.co.uk

Client: James & Gemma

Project Title 26 - Downs Park East, Bristol				
Drawing Title SOUTH (SIDE) PROPSOED ELEVATION				
Scale 1 : 50	Designed SC	Drawn SC	Checked DC	Authorised DC
Original Size A3	Date 26-01-2024	Date 26-01-2024	Date 26-01-2024	Date 26-01-2024
Drawing Number DPE-CC-XX-EL-A-020				Revision -