

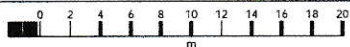


White Risings, Heightington Road, DY14 9YE

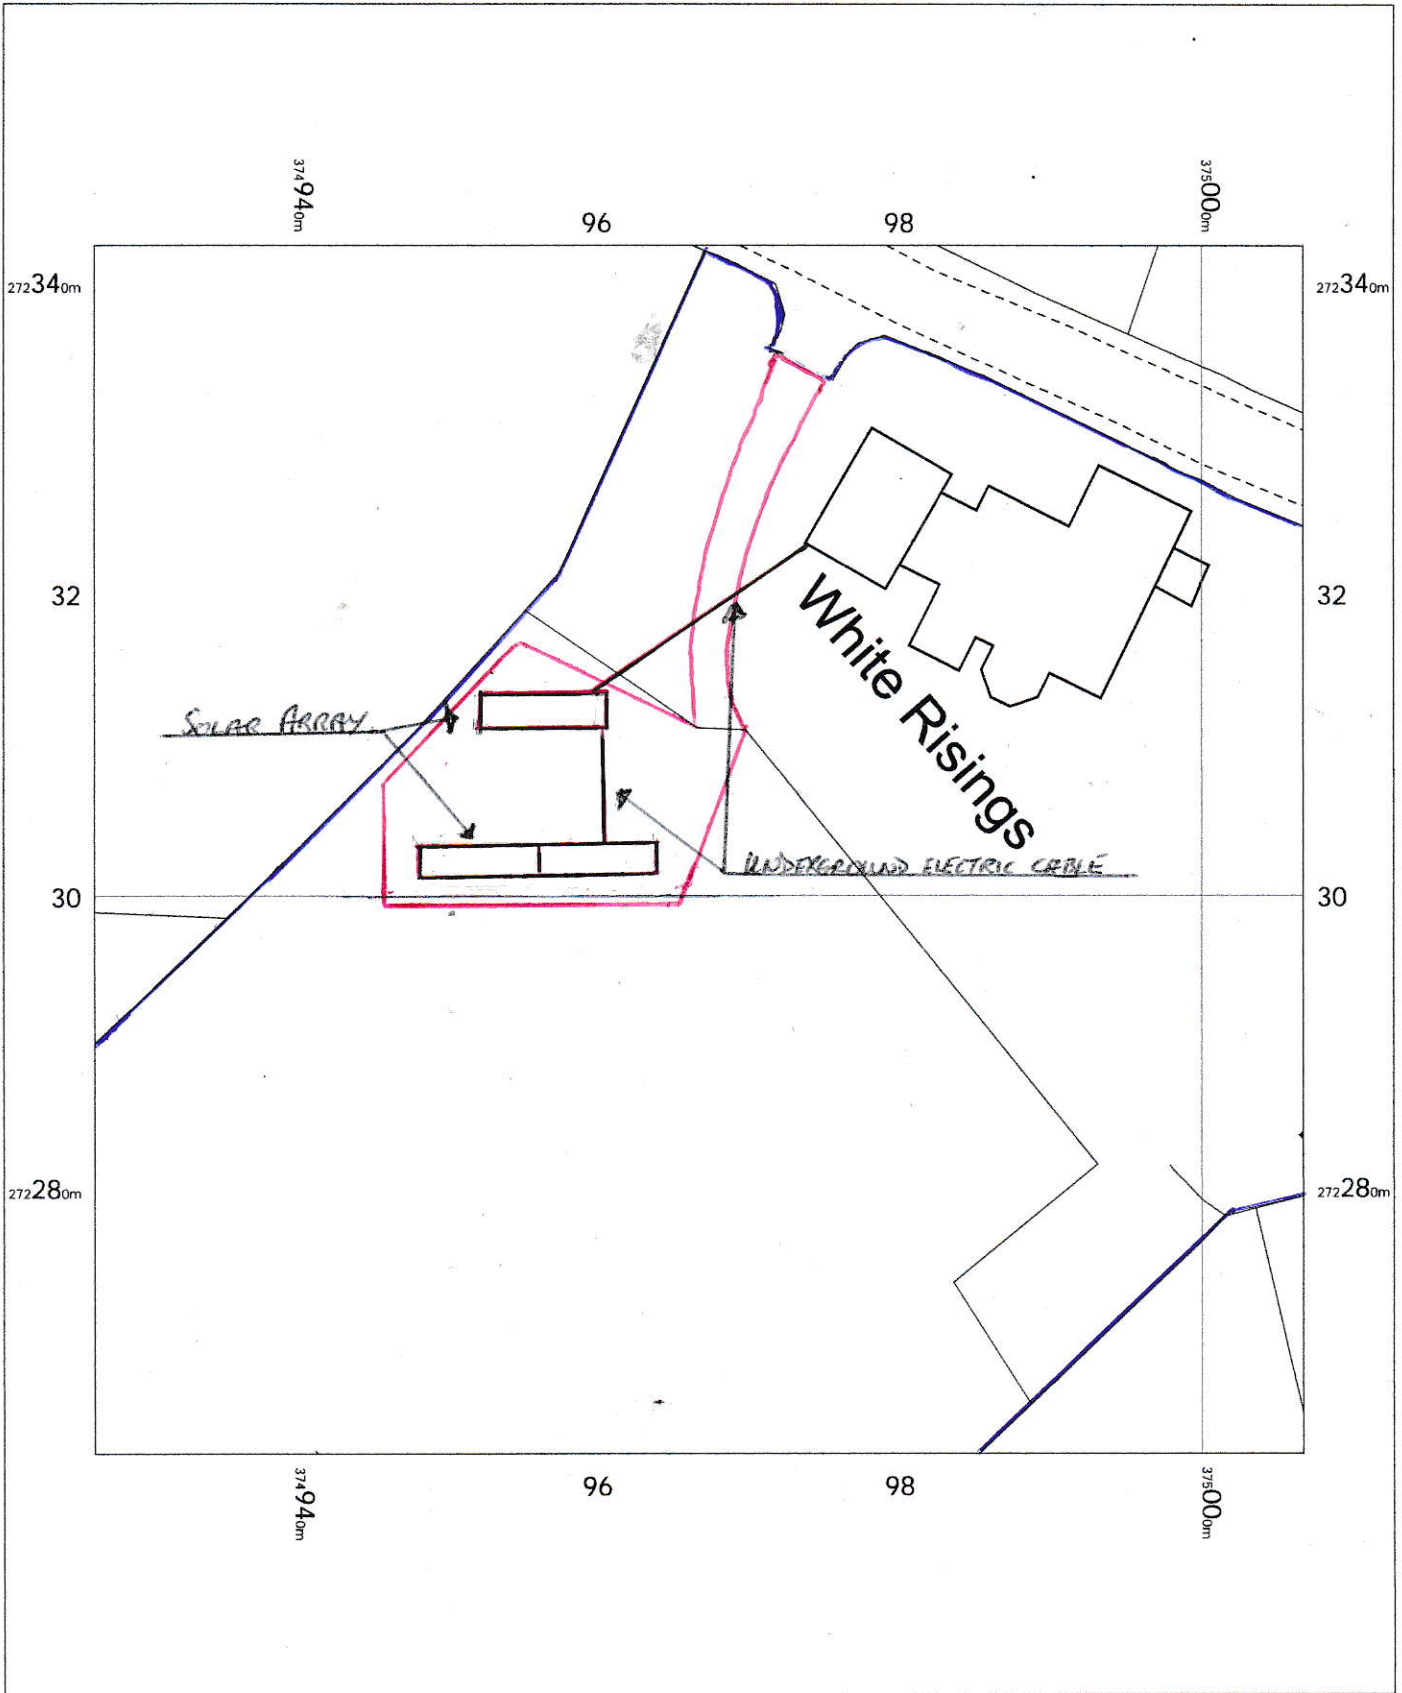

White Risings  
 Heightington Road,  
 Bliss Gate,  
 Kidderminster,  
 Rock,  
 Worcestershire  
 DY14 9YE

OS MasterMap 1250/2500/10000 scale  
 Thursday, October 19, 2023, ID: MPMBW-01131377  
[www.blackwellmapping.co.uk](http://www.blackwellmapping.co.uk)  
 1:500 scale print at A4, Centre: 374967 E, 272303 N  
 ©Crown Copyright Ordnance Survey. Licence no. 100041041

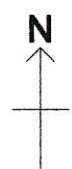

**BLACKWELL'S**  
**MAPPING SERVICES**  
 PERSONAL & PROFESSIONAL MAPPING  
[www.blackwellmapping.co.uk](http://www.blackwellmapping.co.uk)  
 TEL: 0800 151 2612  
[maps@blackwell.co.uk](mailto:maps@blackwell.co.uk)

