



White Risings, Heightington Road, DY14 9YE

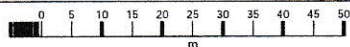

White Risings
Heightington Road,
Bliss Gate,
Kidderminster,
Rock,
Worcestershire
DY14 9YE

OS MasterMap 1250/2500/10000 scale
Thursday, October 19, 2023, ID: MPMBW-01131376
www.blackwellmapping.co.uk
1:1250 scale print at A4, Centre: 374964 E, 272312 N
©Crown Copyright Ordnance Survey. Licence no. 100041041

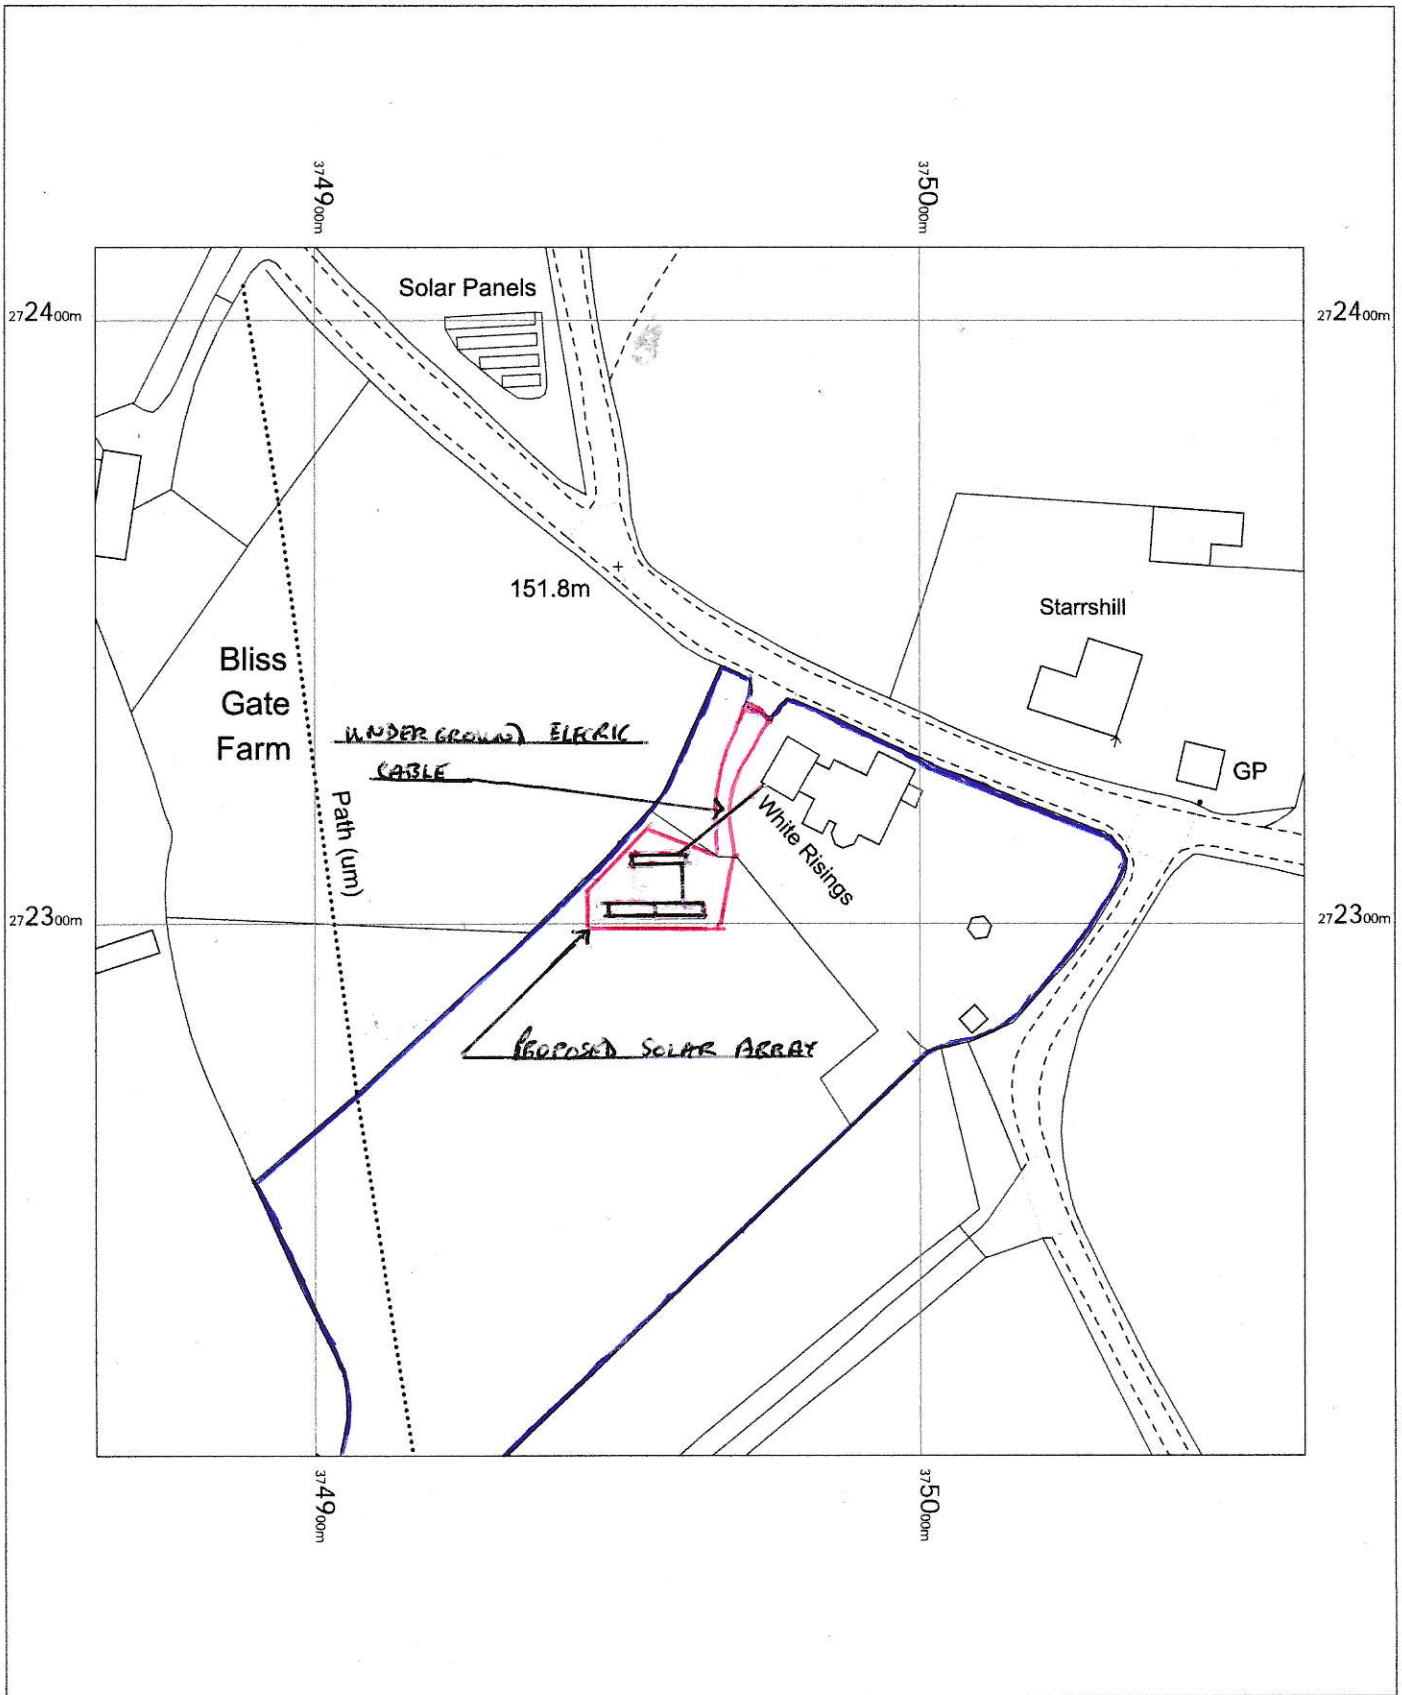

BLACKWELL'S
MAPPING SERVICES
PERSONAL & PROFESSIONAL MAPPING
www.blackwellmapping.co.uk

TEL: 0800 151 2612
maps@blackwell.co.uk

