




SOUTH ELEVATION

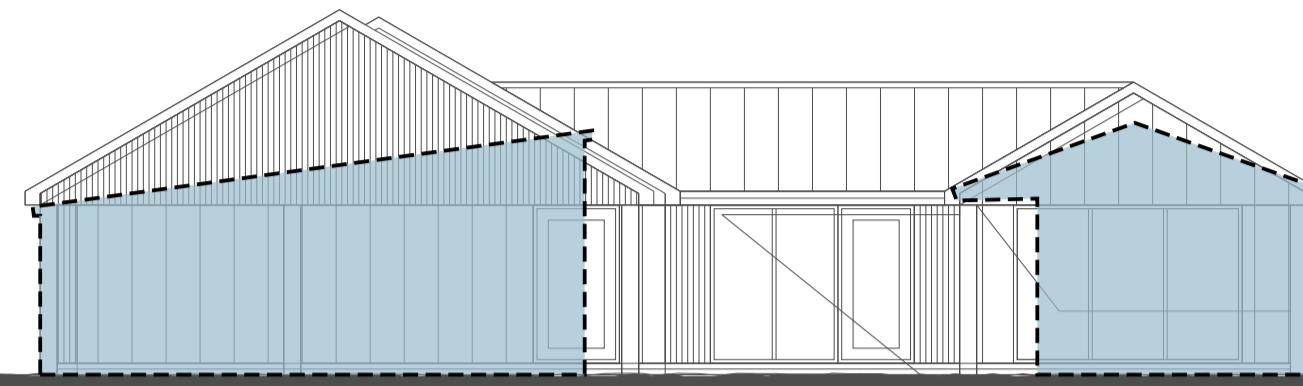


EAST ELEVATION

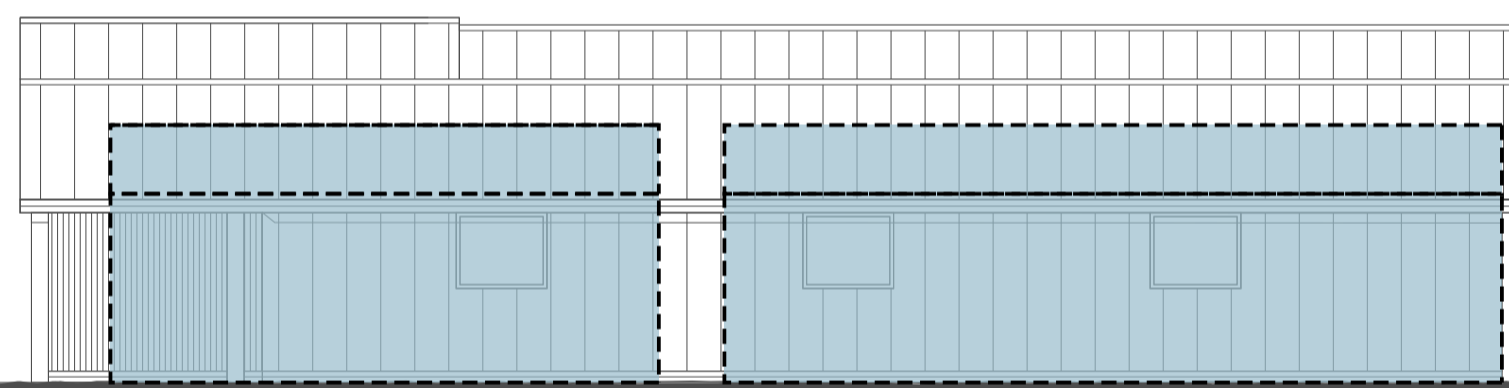


NORTH ELEVATION

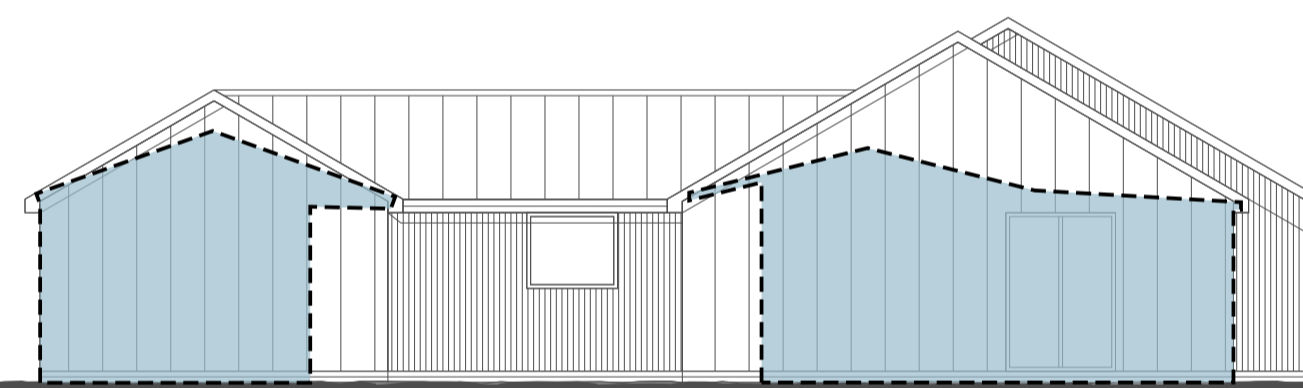

WEST ELEVATION

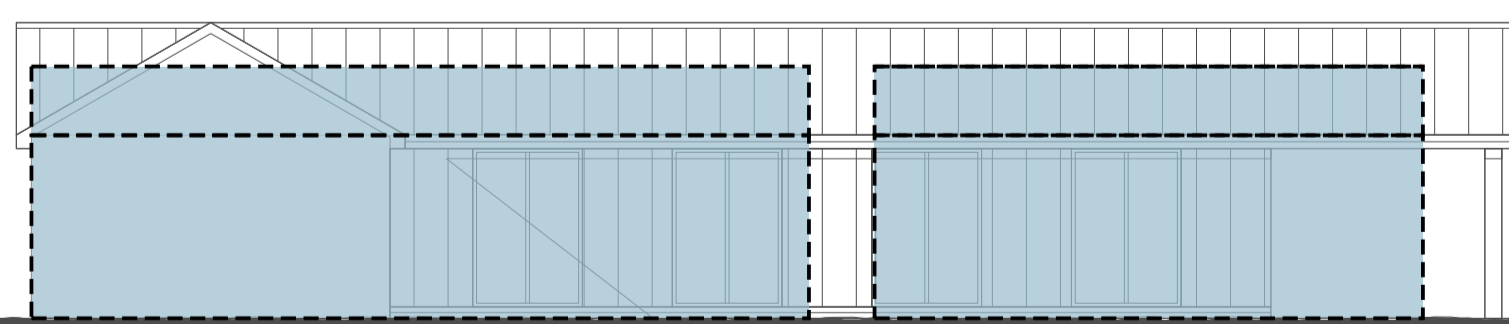


SOUTHERN INTERNAL ELEVATION

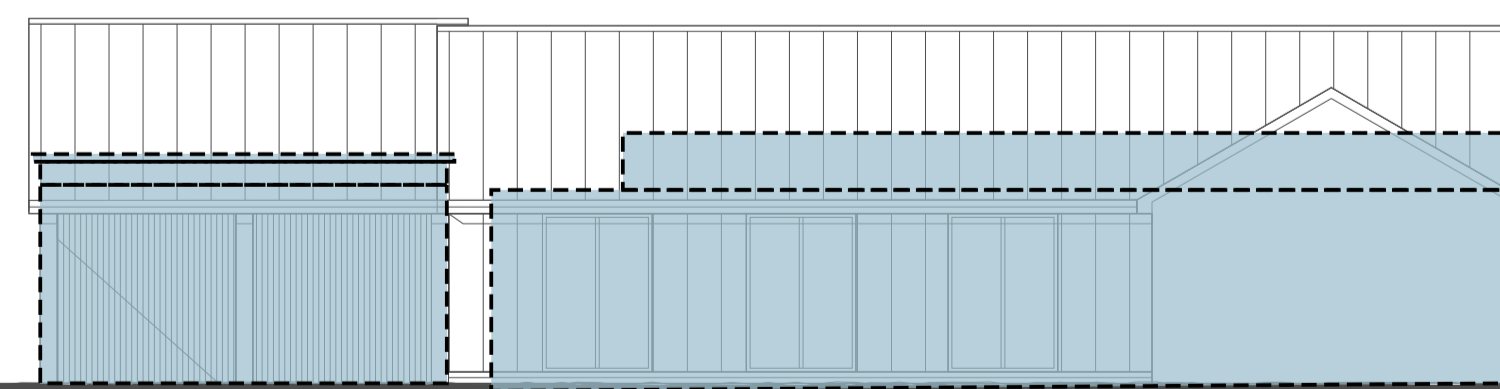

NORTHERN INTERNAL ELEVATION

 DENOTES EXTENT OF EXISTING STRUCTURES

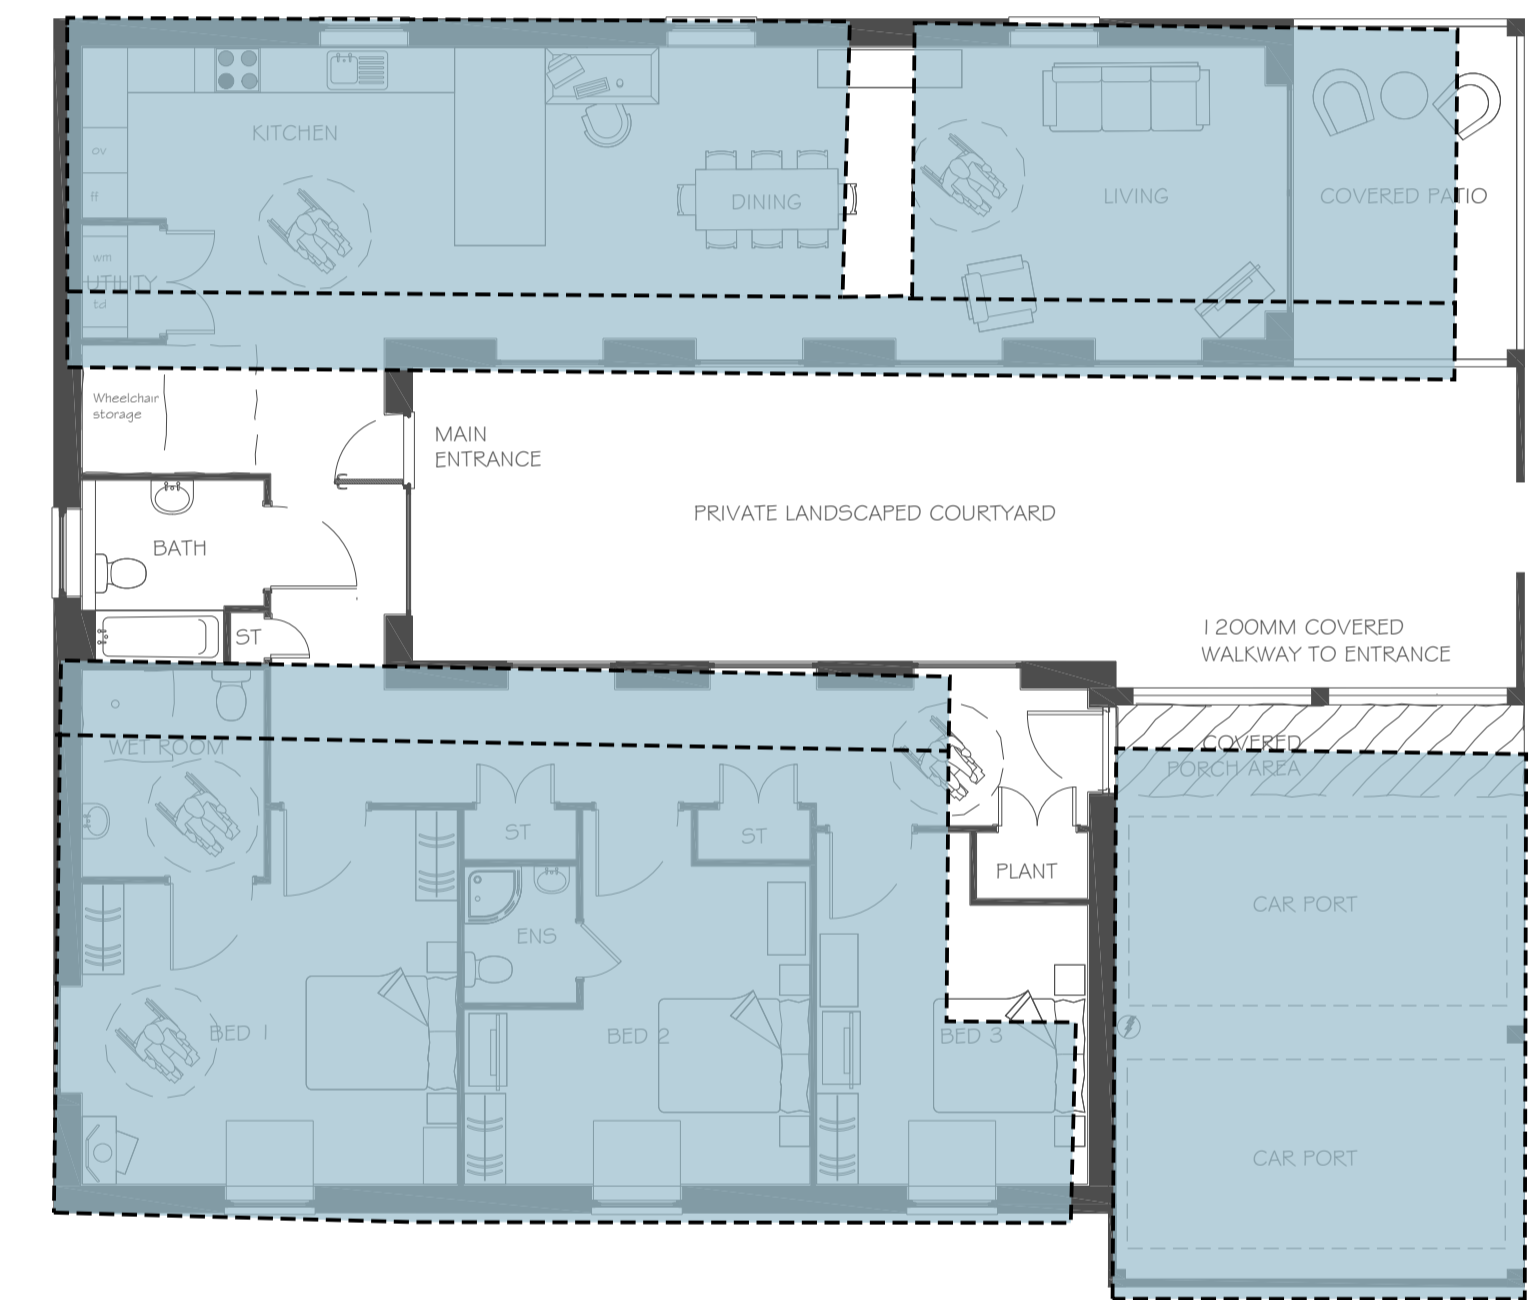

GROUND FLOOR PLAN