



Important note:
All construction works to be undertaken in strict accordance with the Construction (Design and Management) Regulations 2015.

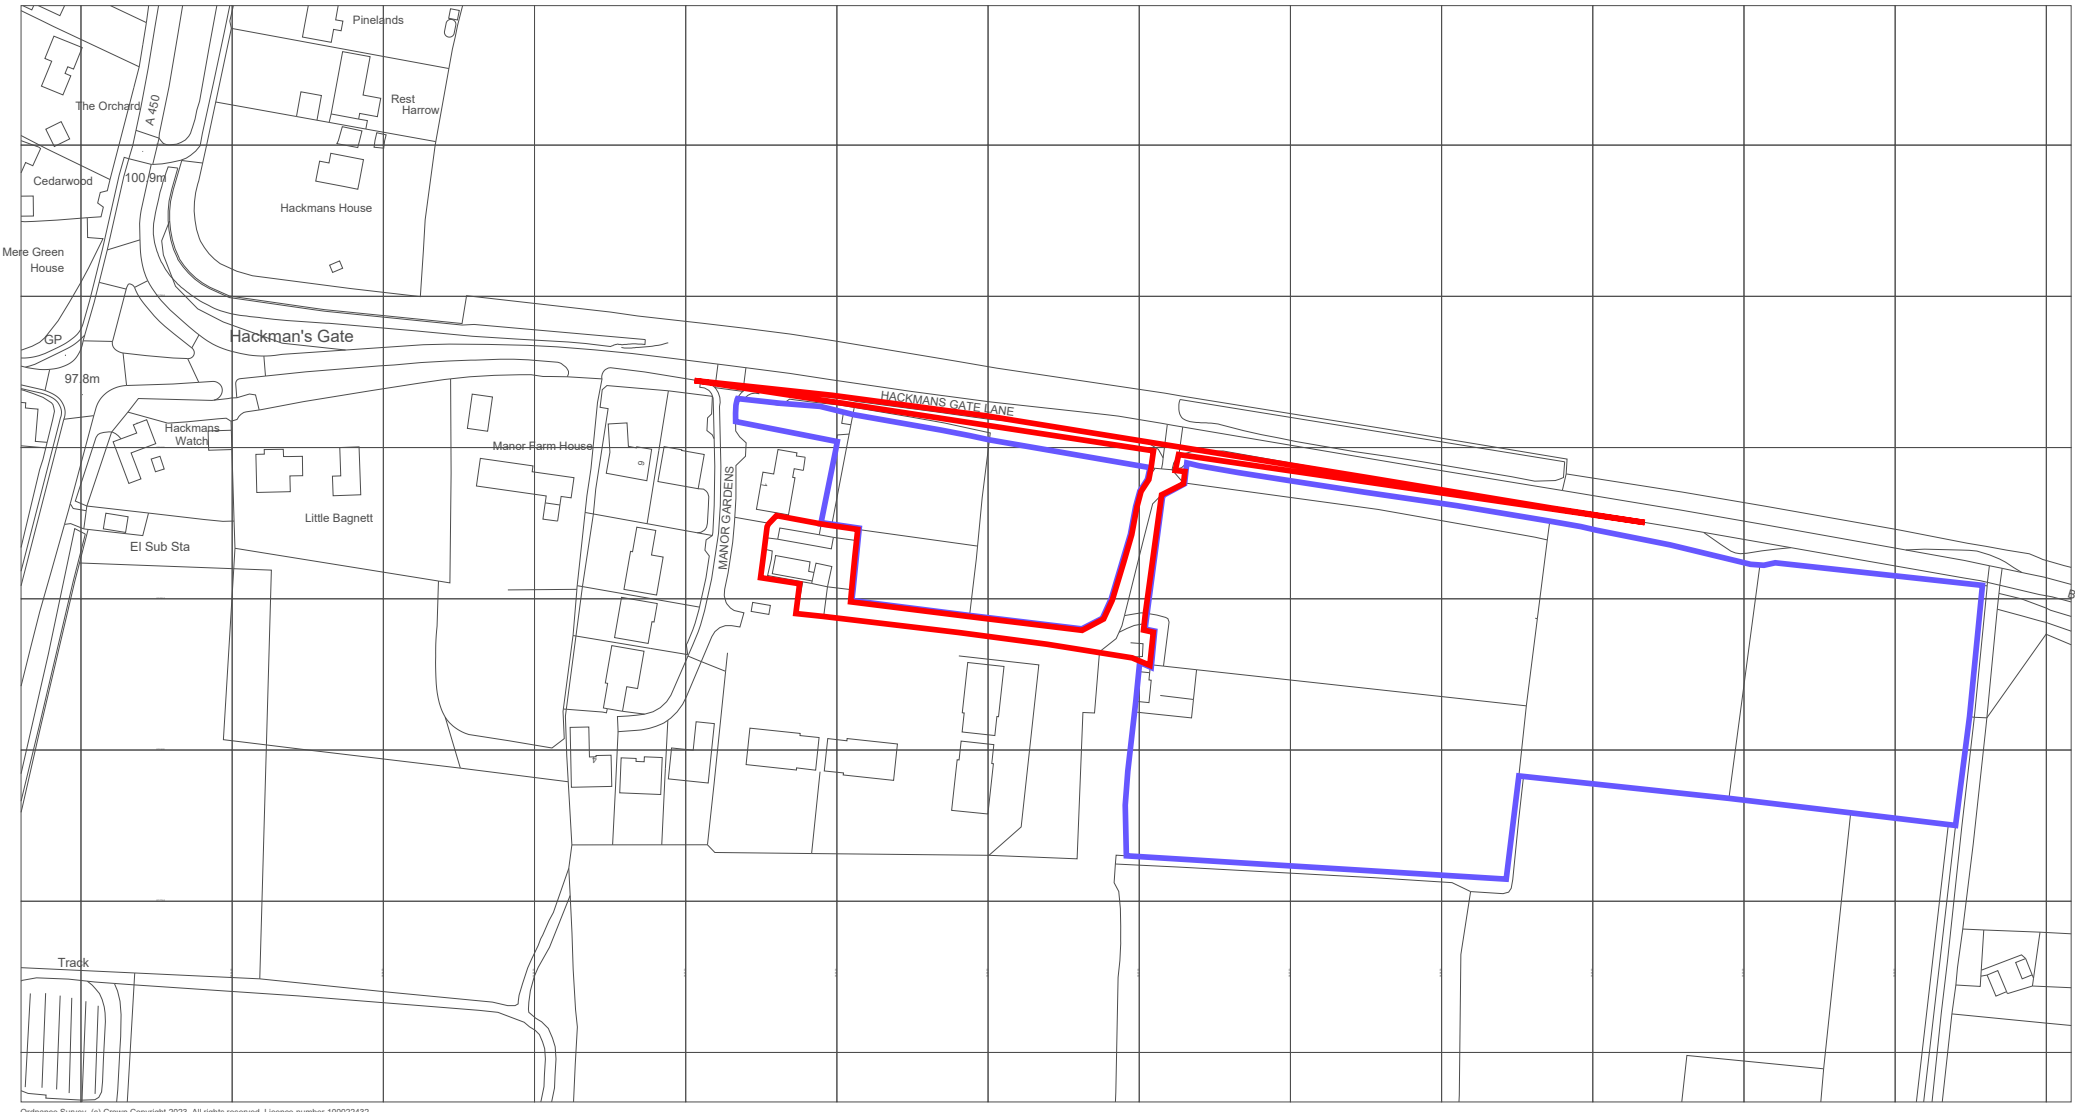

Ordnance Survey, (c) Crown Copyright 2023. All rights reserved. Licence number 100022432

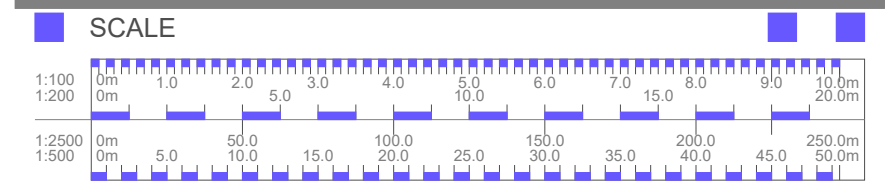

CAD SQUARE
Cadsquare Midlands
Suite 28, Greenbox
Westonhall Road
Stoke Prior
Bromsgrove
Worcestershire
B60 4AL
t: 01527 878555
www.cadsquaremidlands.co.uk

- Architecture
- Planning
- Engineering

THE HILL FAMILY
PLANNING

LAND AT
MANOR FARM STABLES
HACKMANS GATE
STOURBRIDGE

LOCATION PLAN

23-024 / 001
DEC 2023
1:2500@A3