




Jetwash - Plan

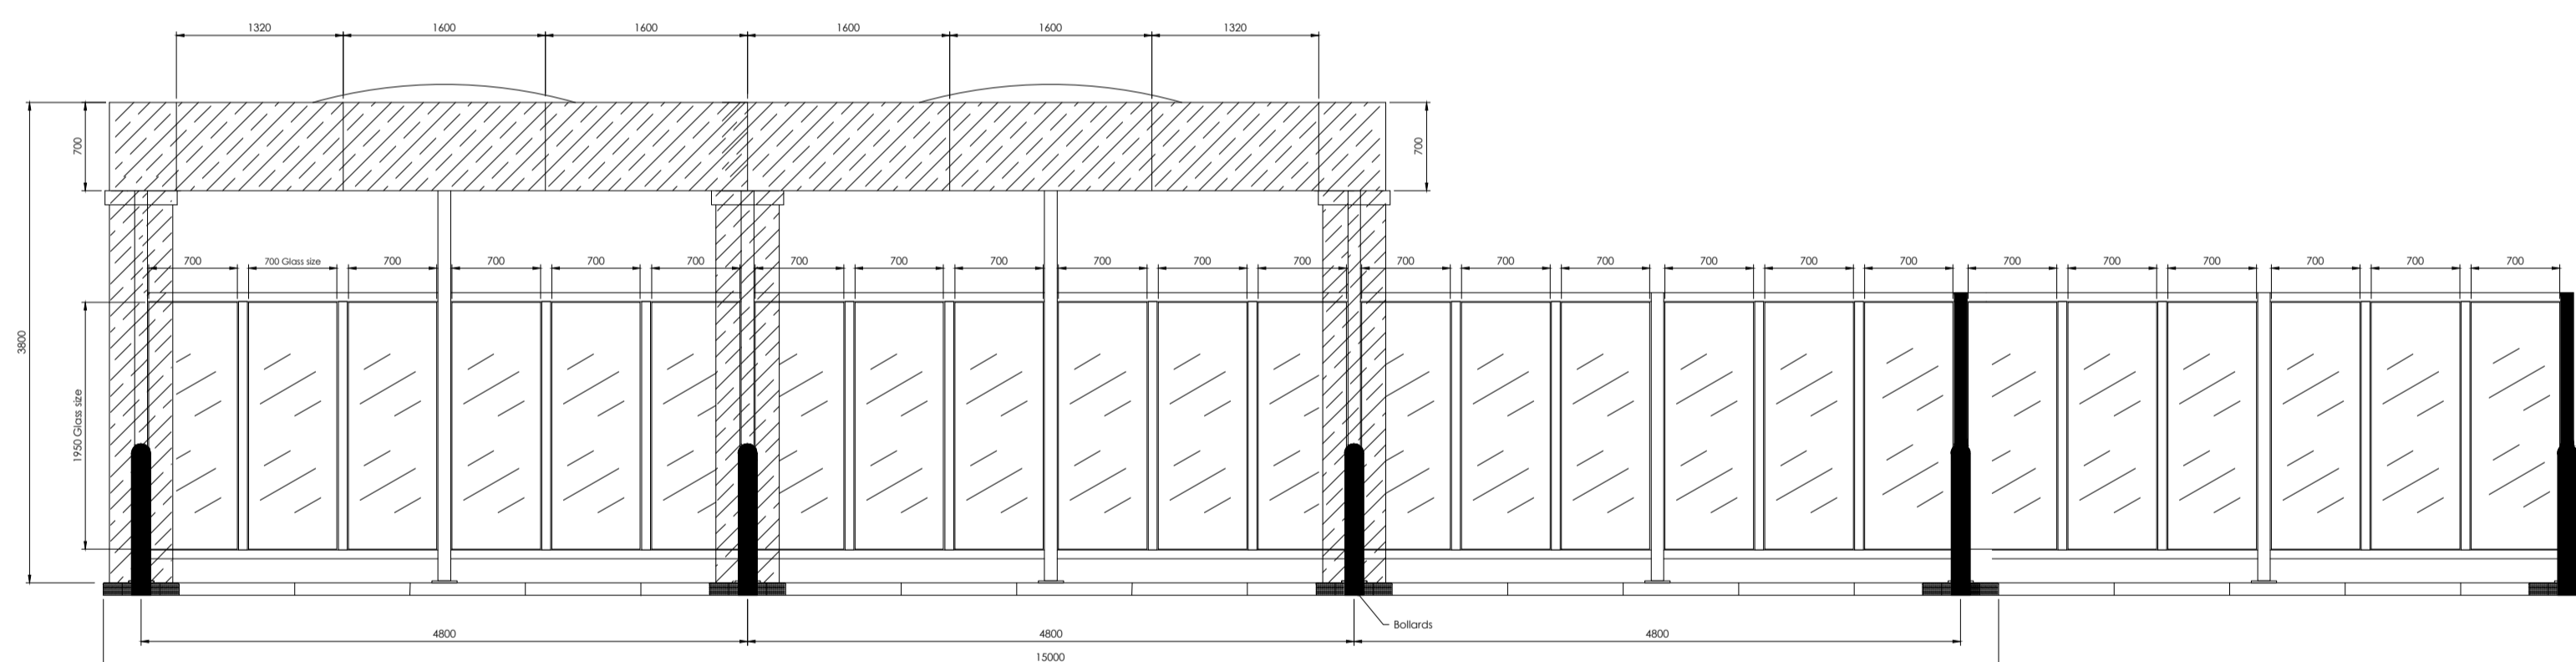

Front View

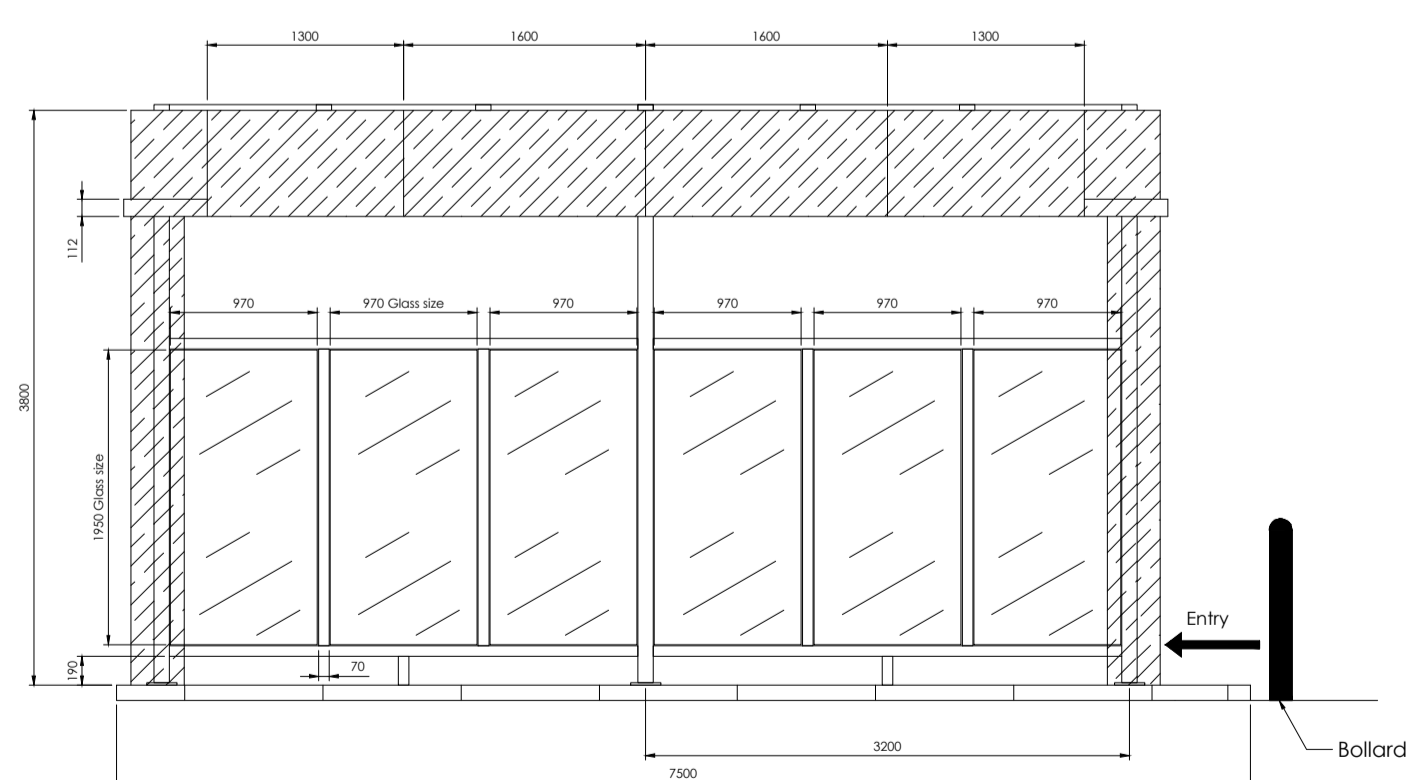

Left View

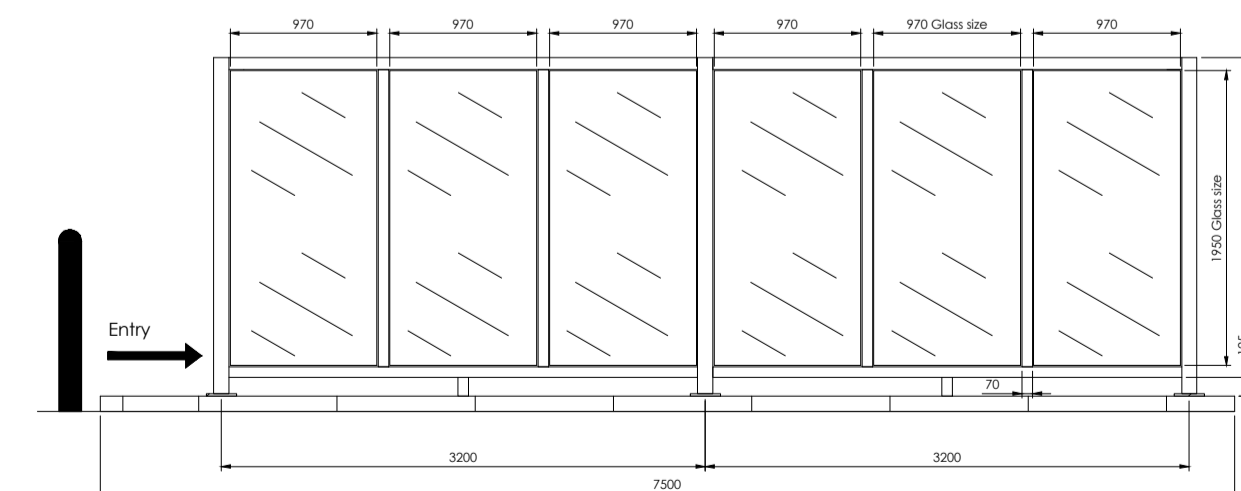

Right View

Jetwash Details
Scale 1:50



08/11/23 AF Drawing created.

rev	date	by	description

CLIENT
mfg motor fuel group
10 Bricker Road
St Albans, Hertfordshire
AL1 3JX

PROJECT LOCATION
Sleaford Service Station
Farnham Road
Sleaford, GU35 0QP

DRAWING
Jetwash Details

Wyeth
Projects Services
The Cart Shed, Amberley Court,
Amberley Lane, Millford, Surrey,
GU8 5EB, United Kingdom
Tel: +44 (0)1483 424704
Email: enquires@wyethprojects.com
© This drawing is the copyright of WYETH PROJECTS SERVICES Ltd.

Date: November 2023	Draw By: AF	A1 original plot size
Scale: 1:50	Dwg No: WPS-MFG-2061-P-05	Rev: ~

PLANNING