




Plan View Elevation

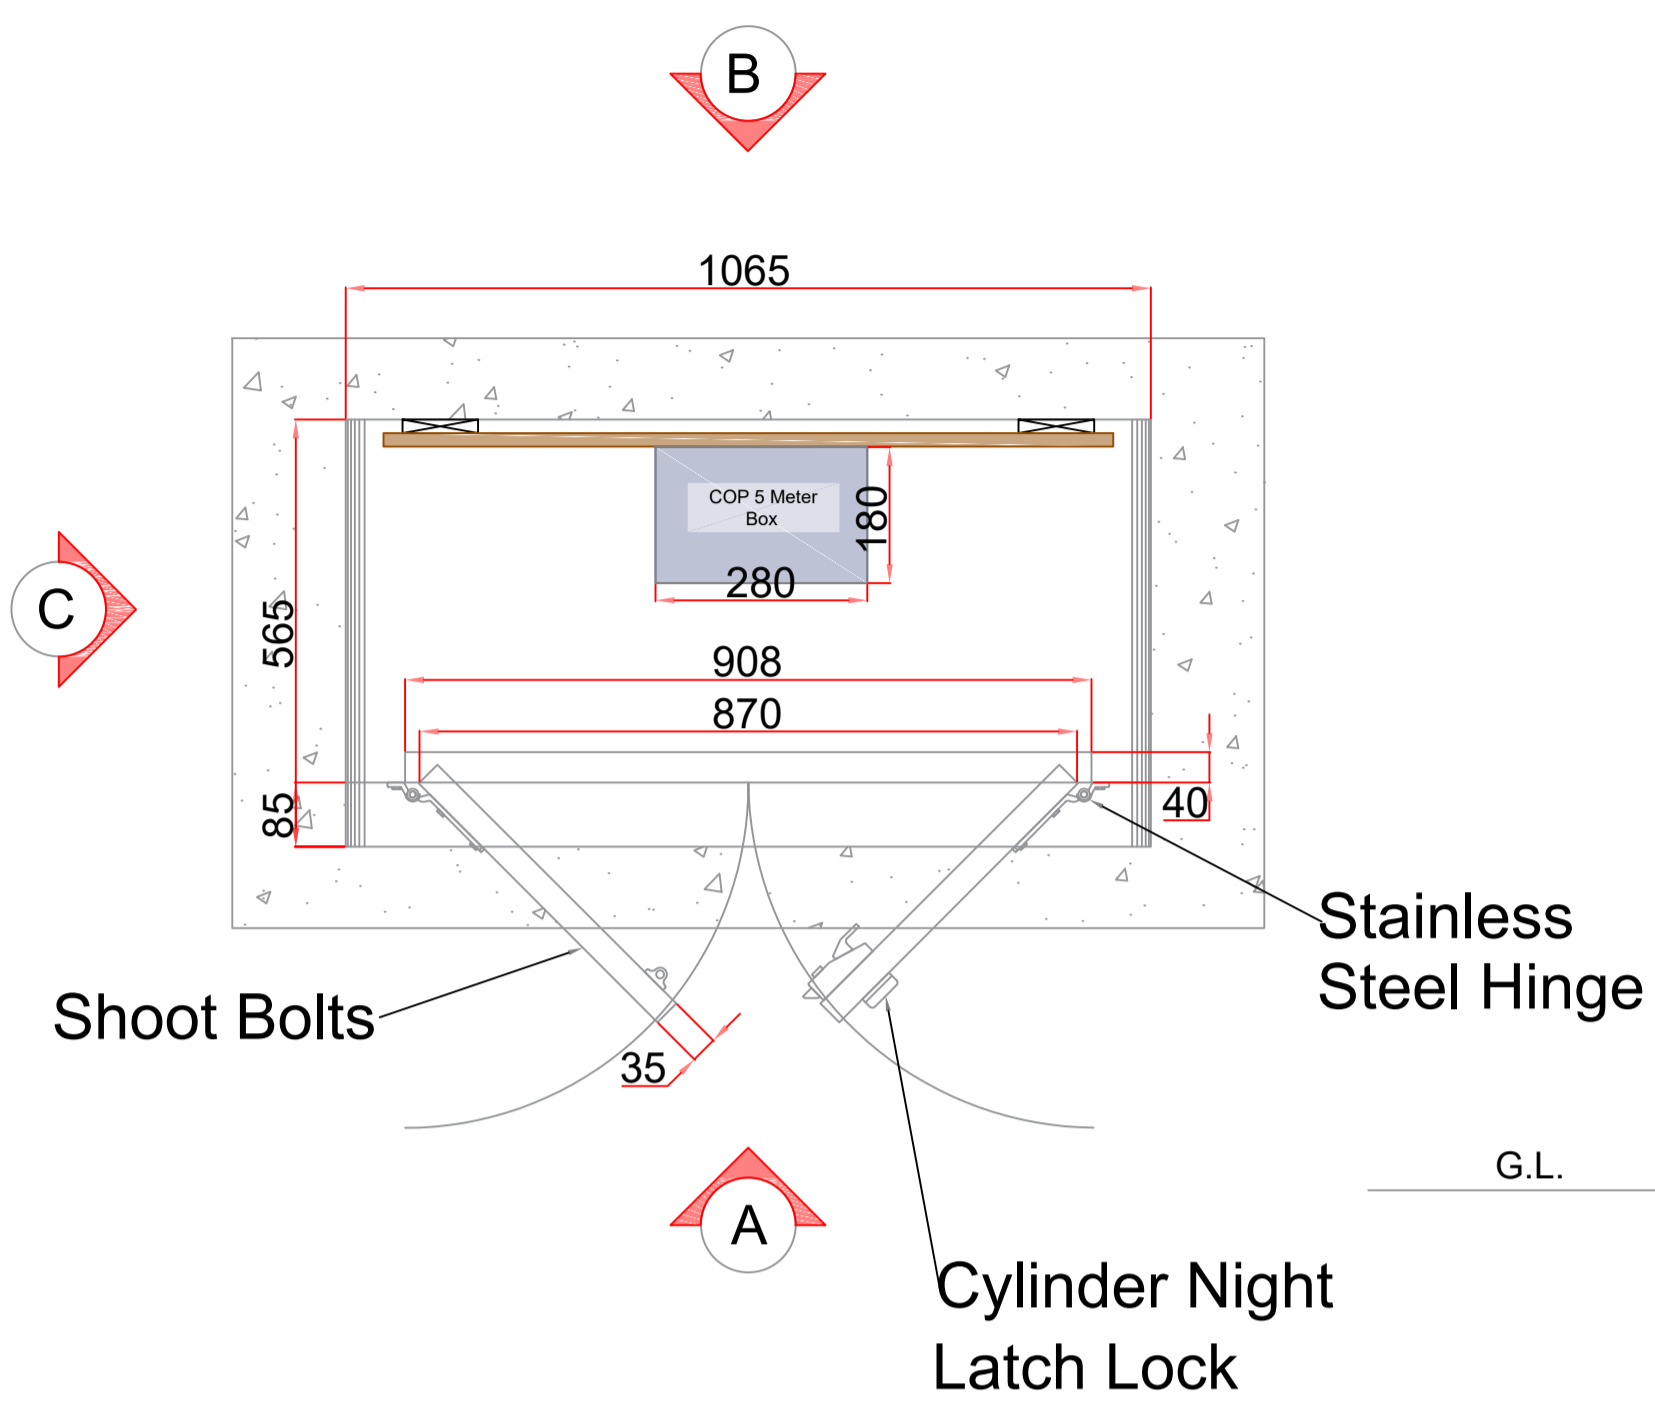

Elevation (A) (Front)

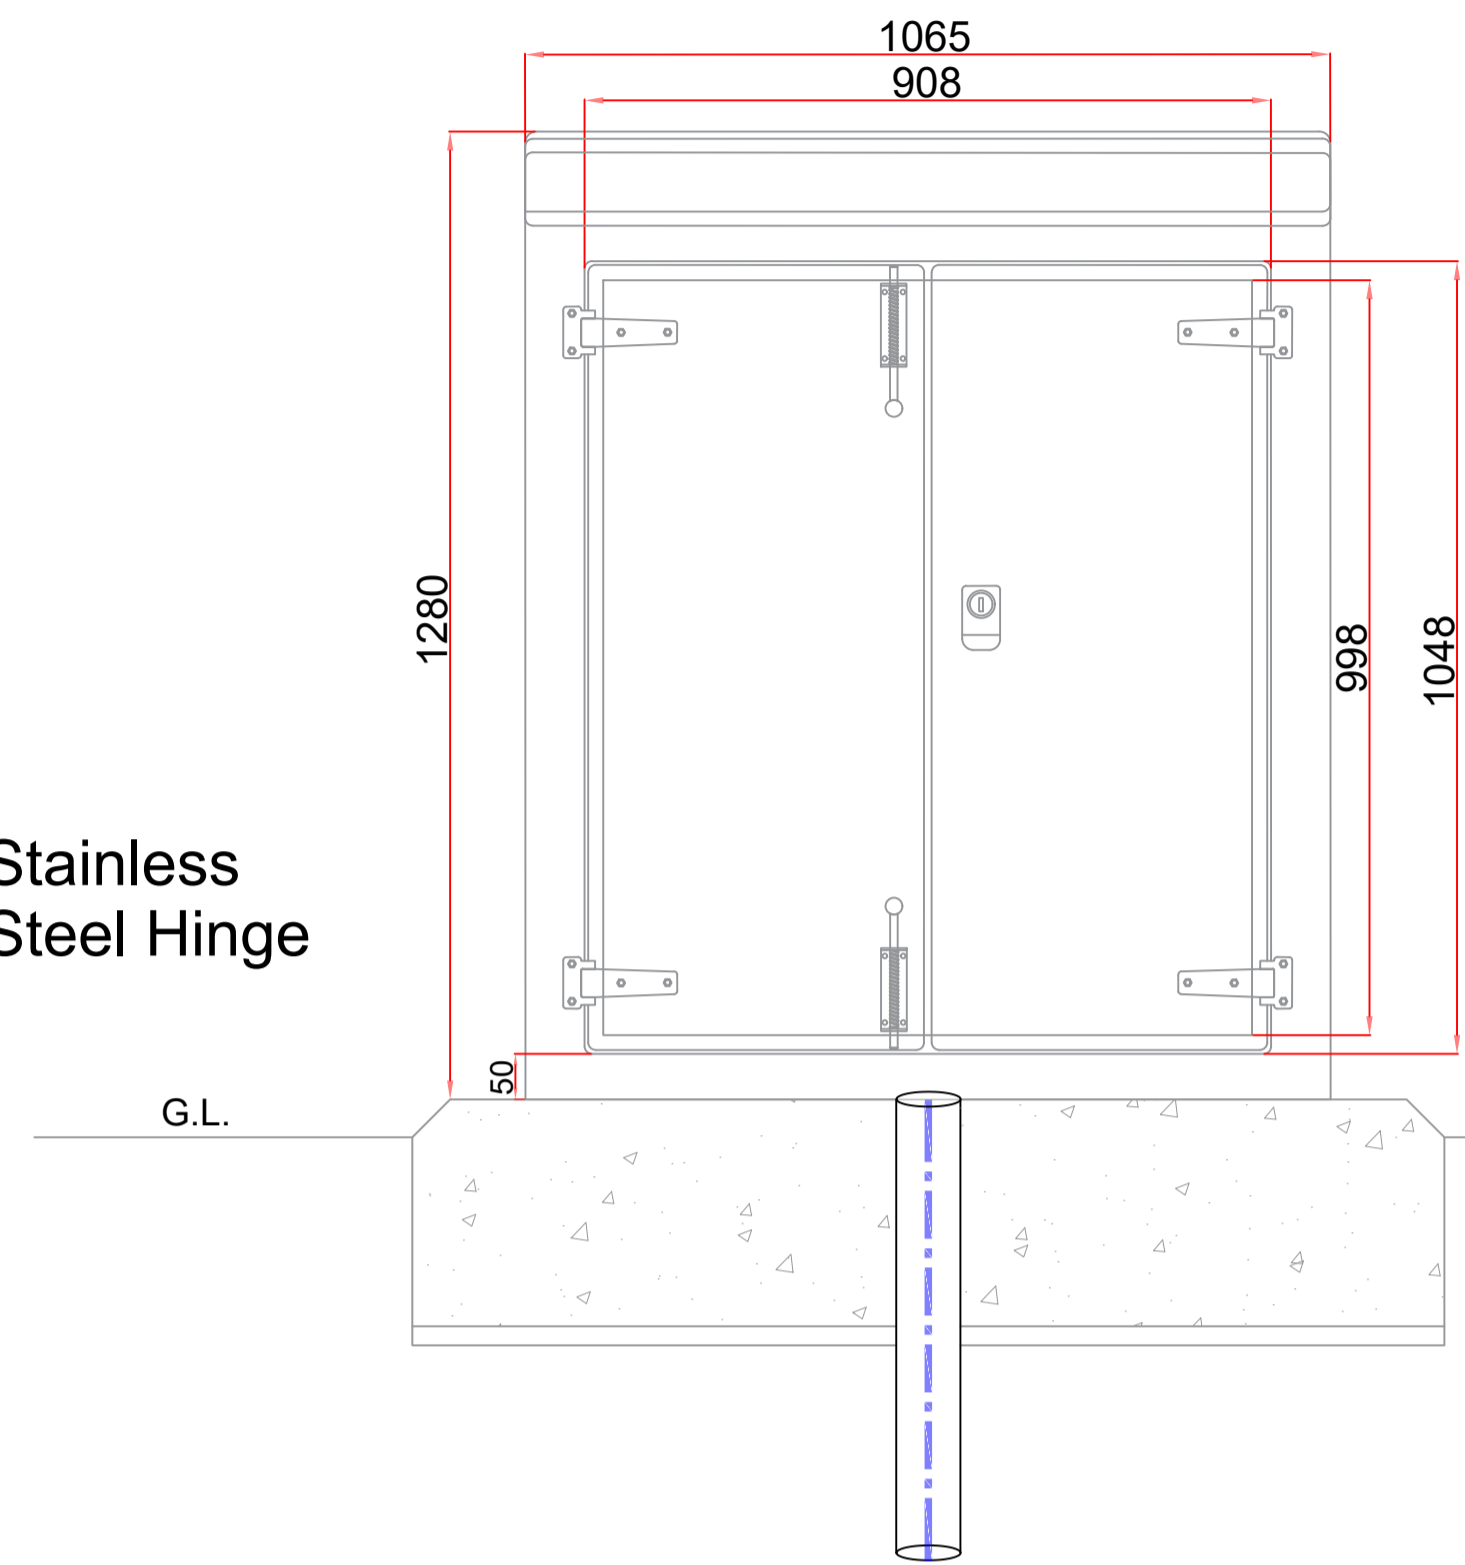


Elevation Internal (A) (Front)

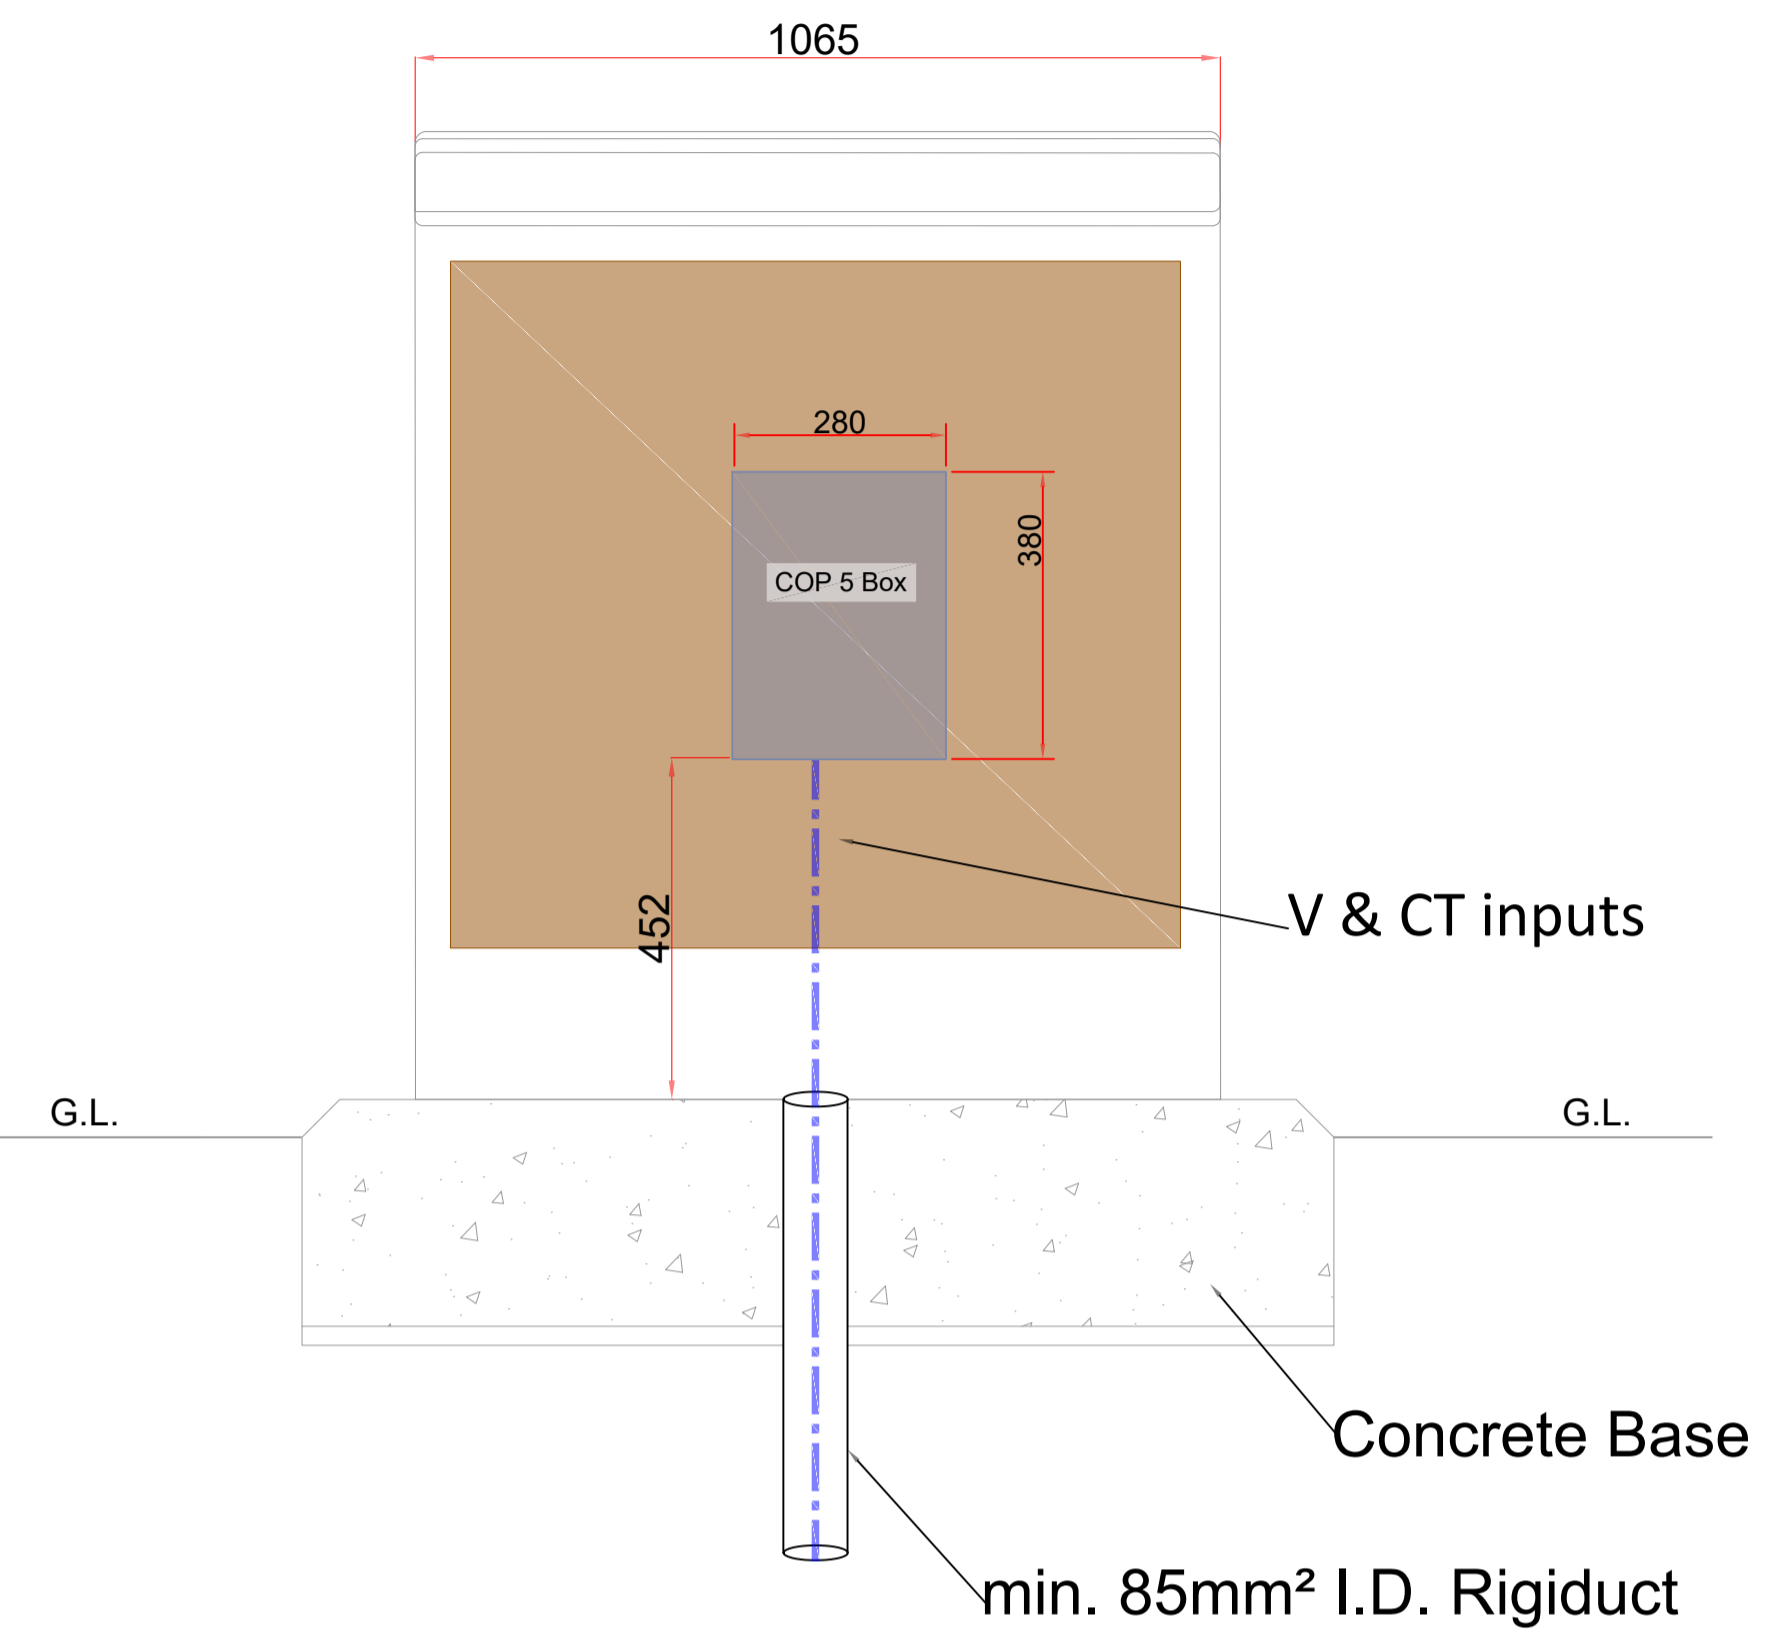


Material Schedule		
Item	Material	Colour
Meter Cabinet	GPR	Light Grey



Elevation (C) (L/H side)

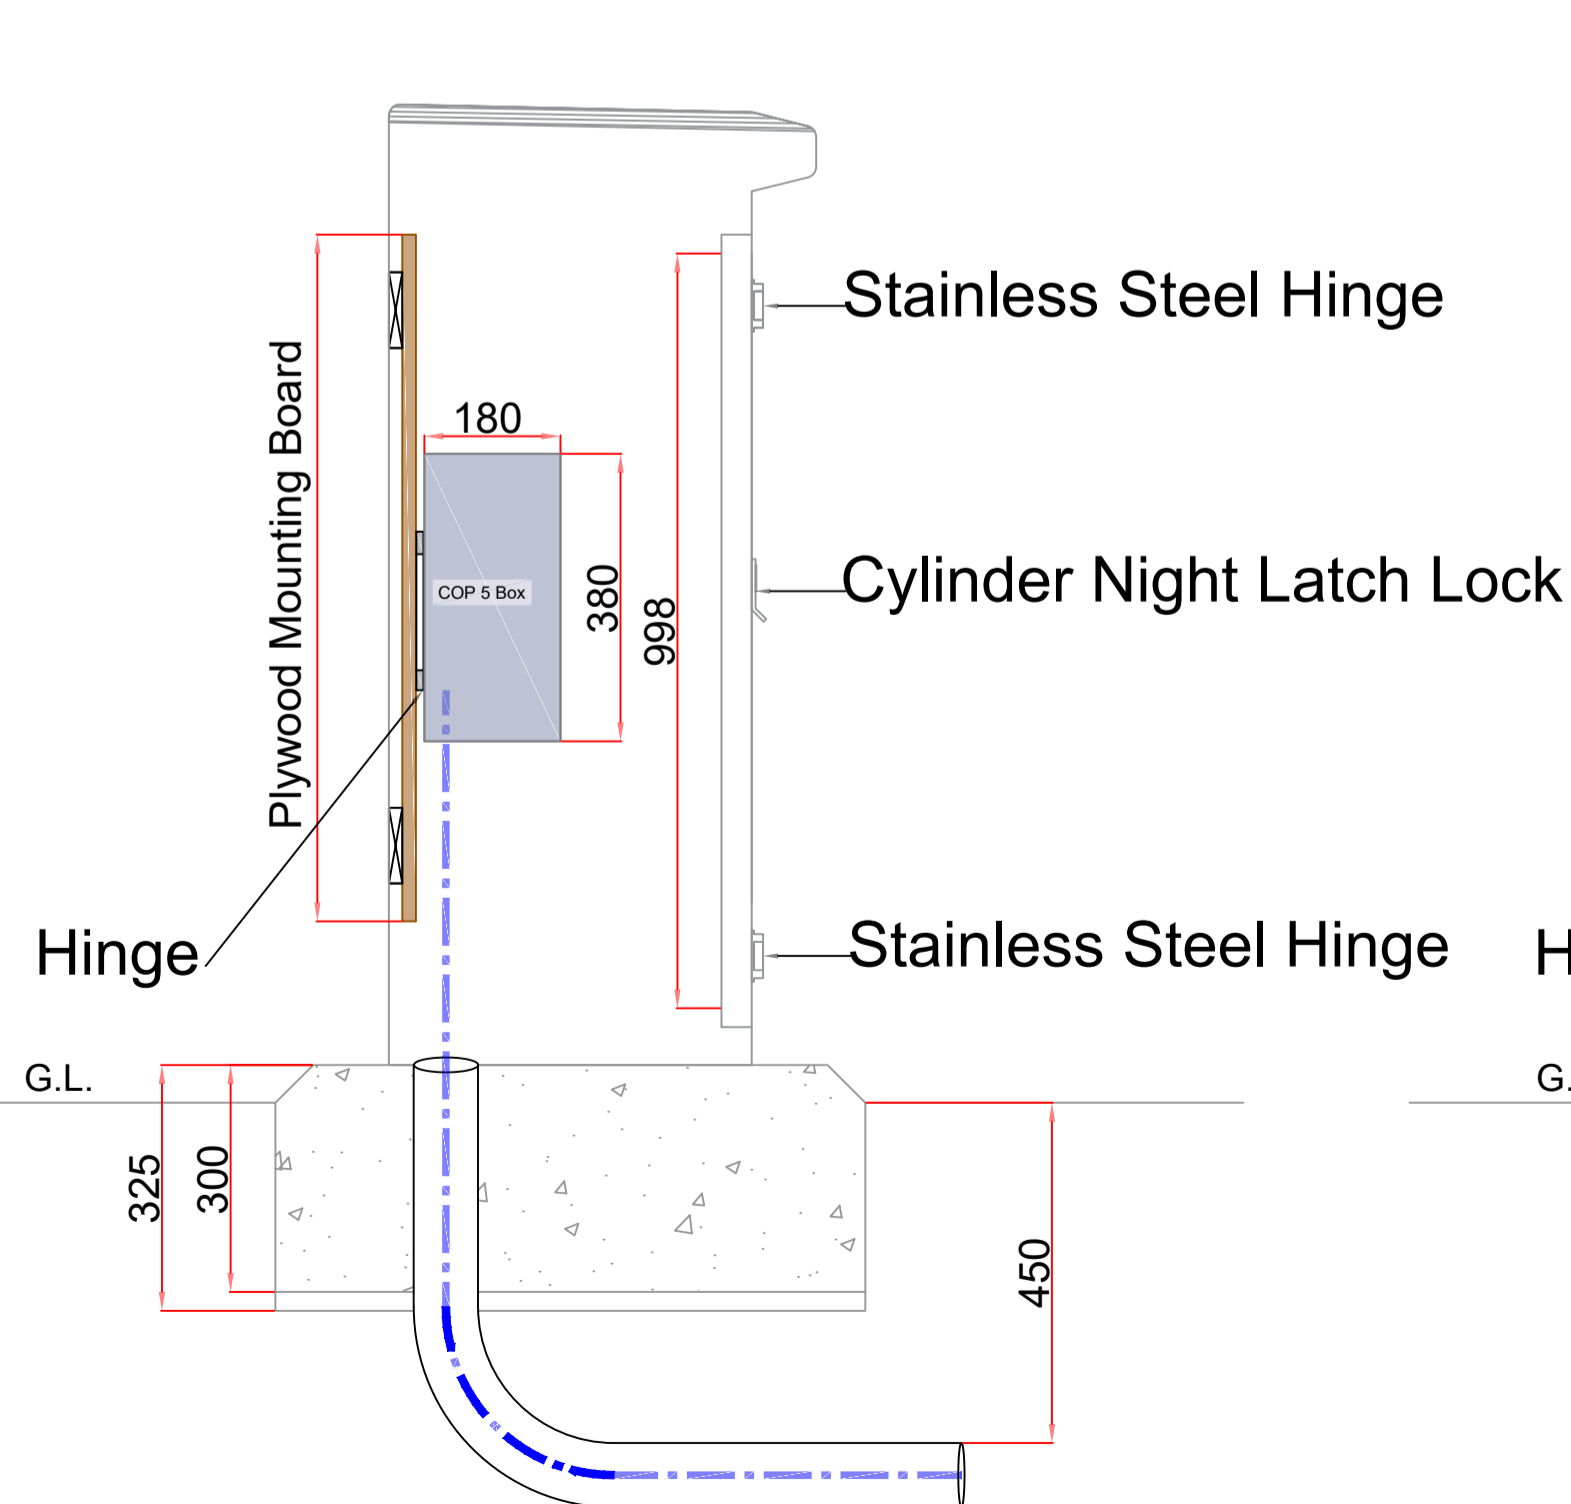

Elevation (C) (L/H side) Door Open

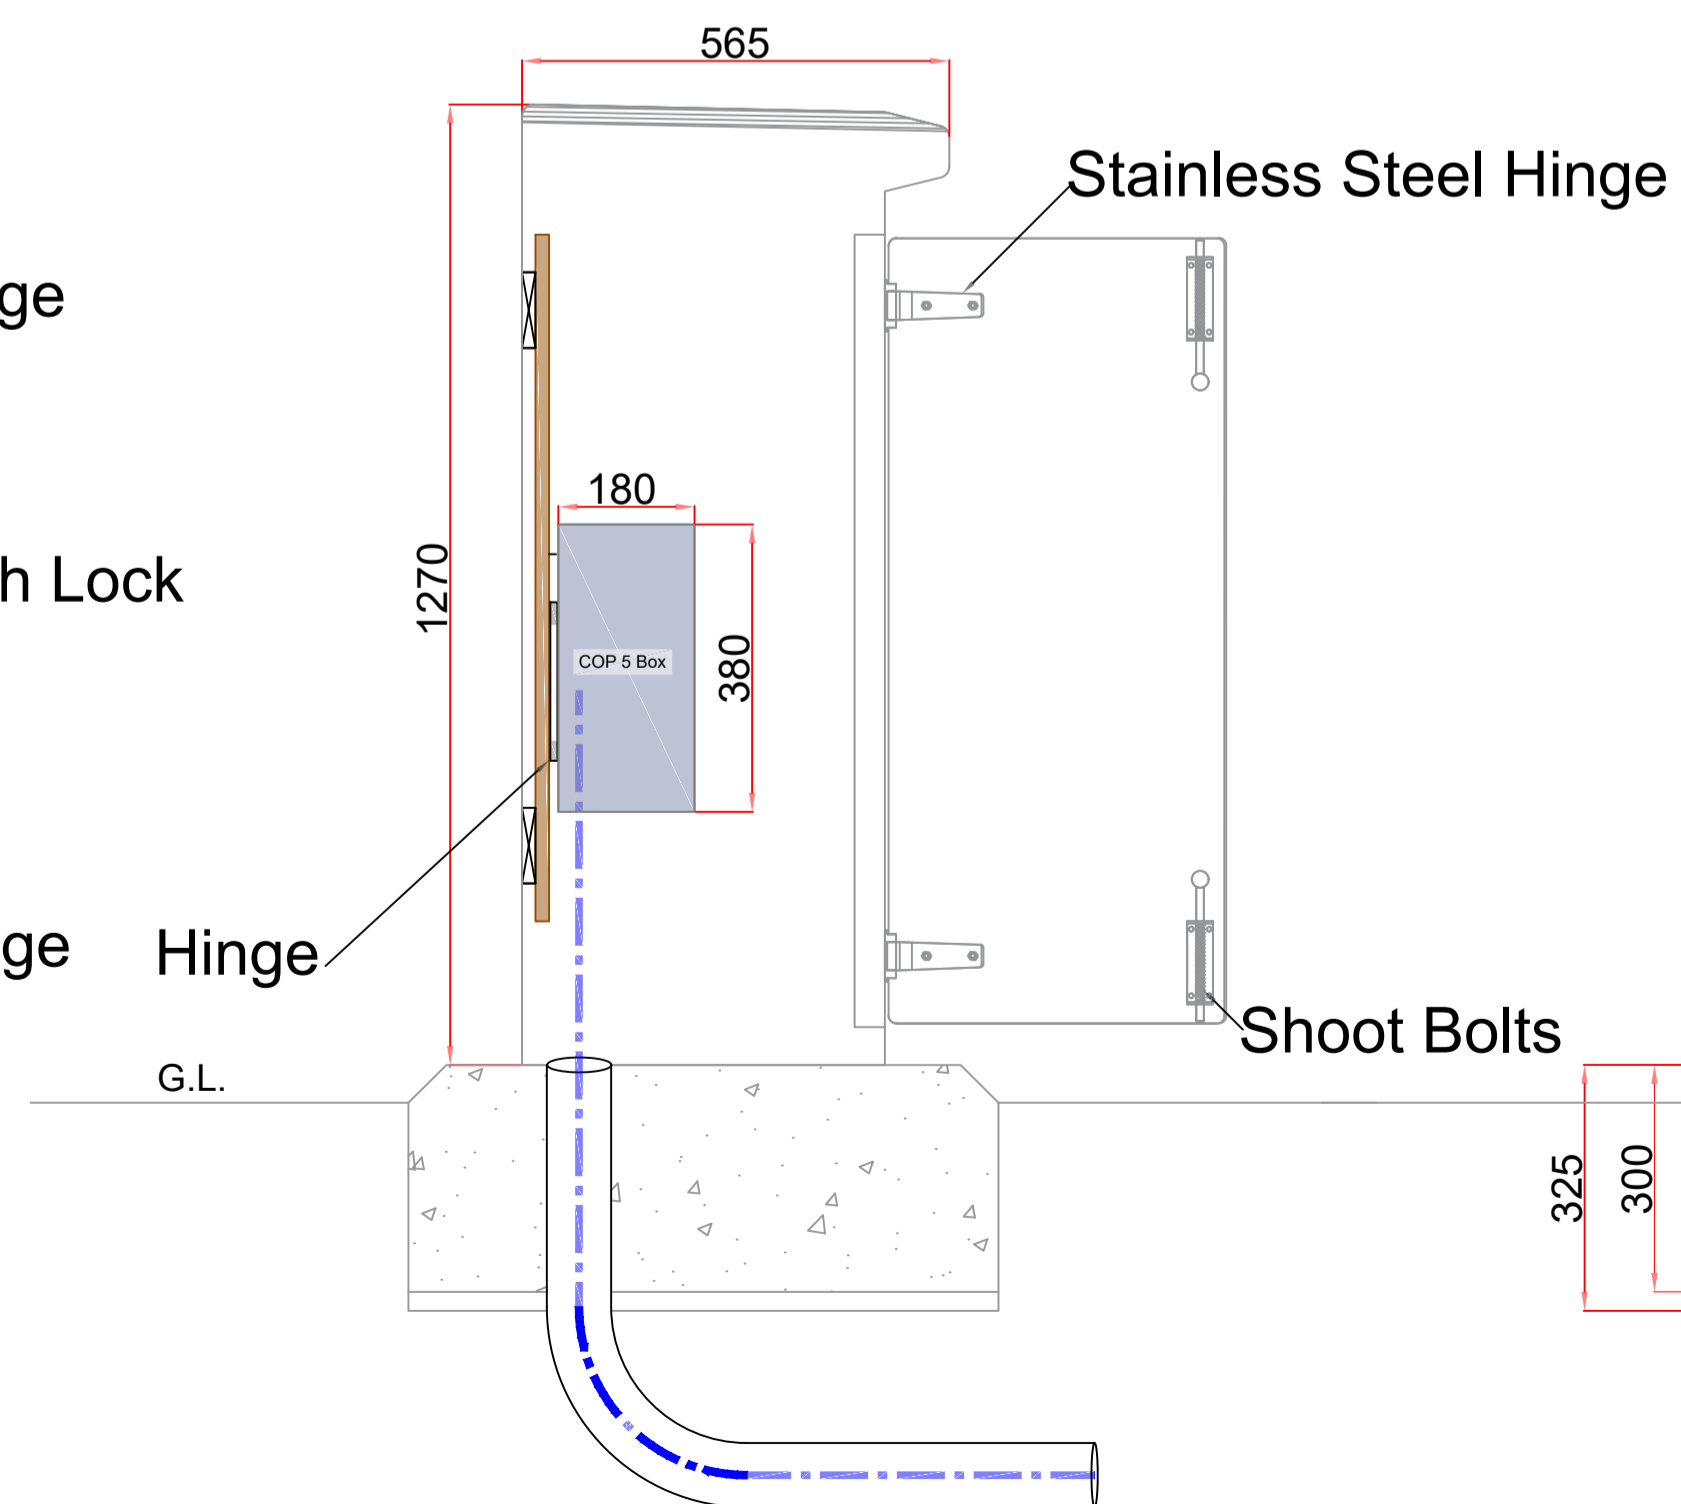

Elevation (B) (Rear)

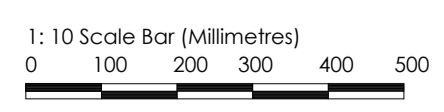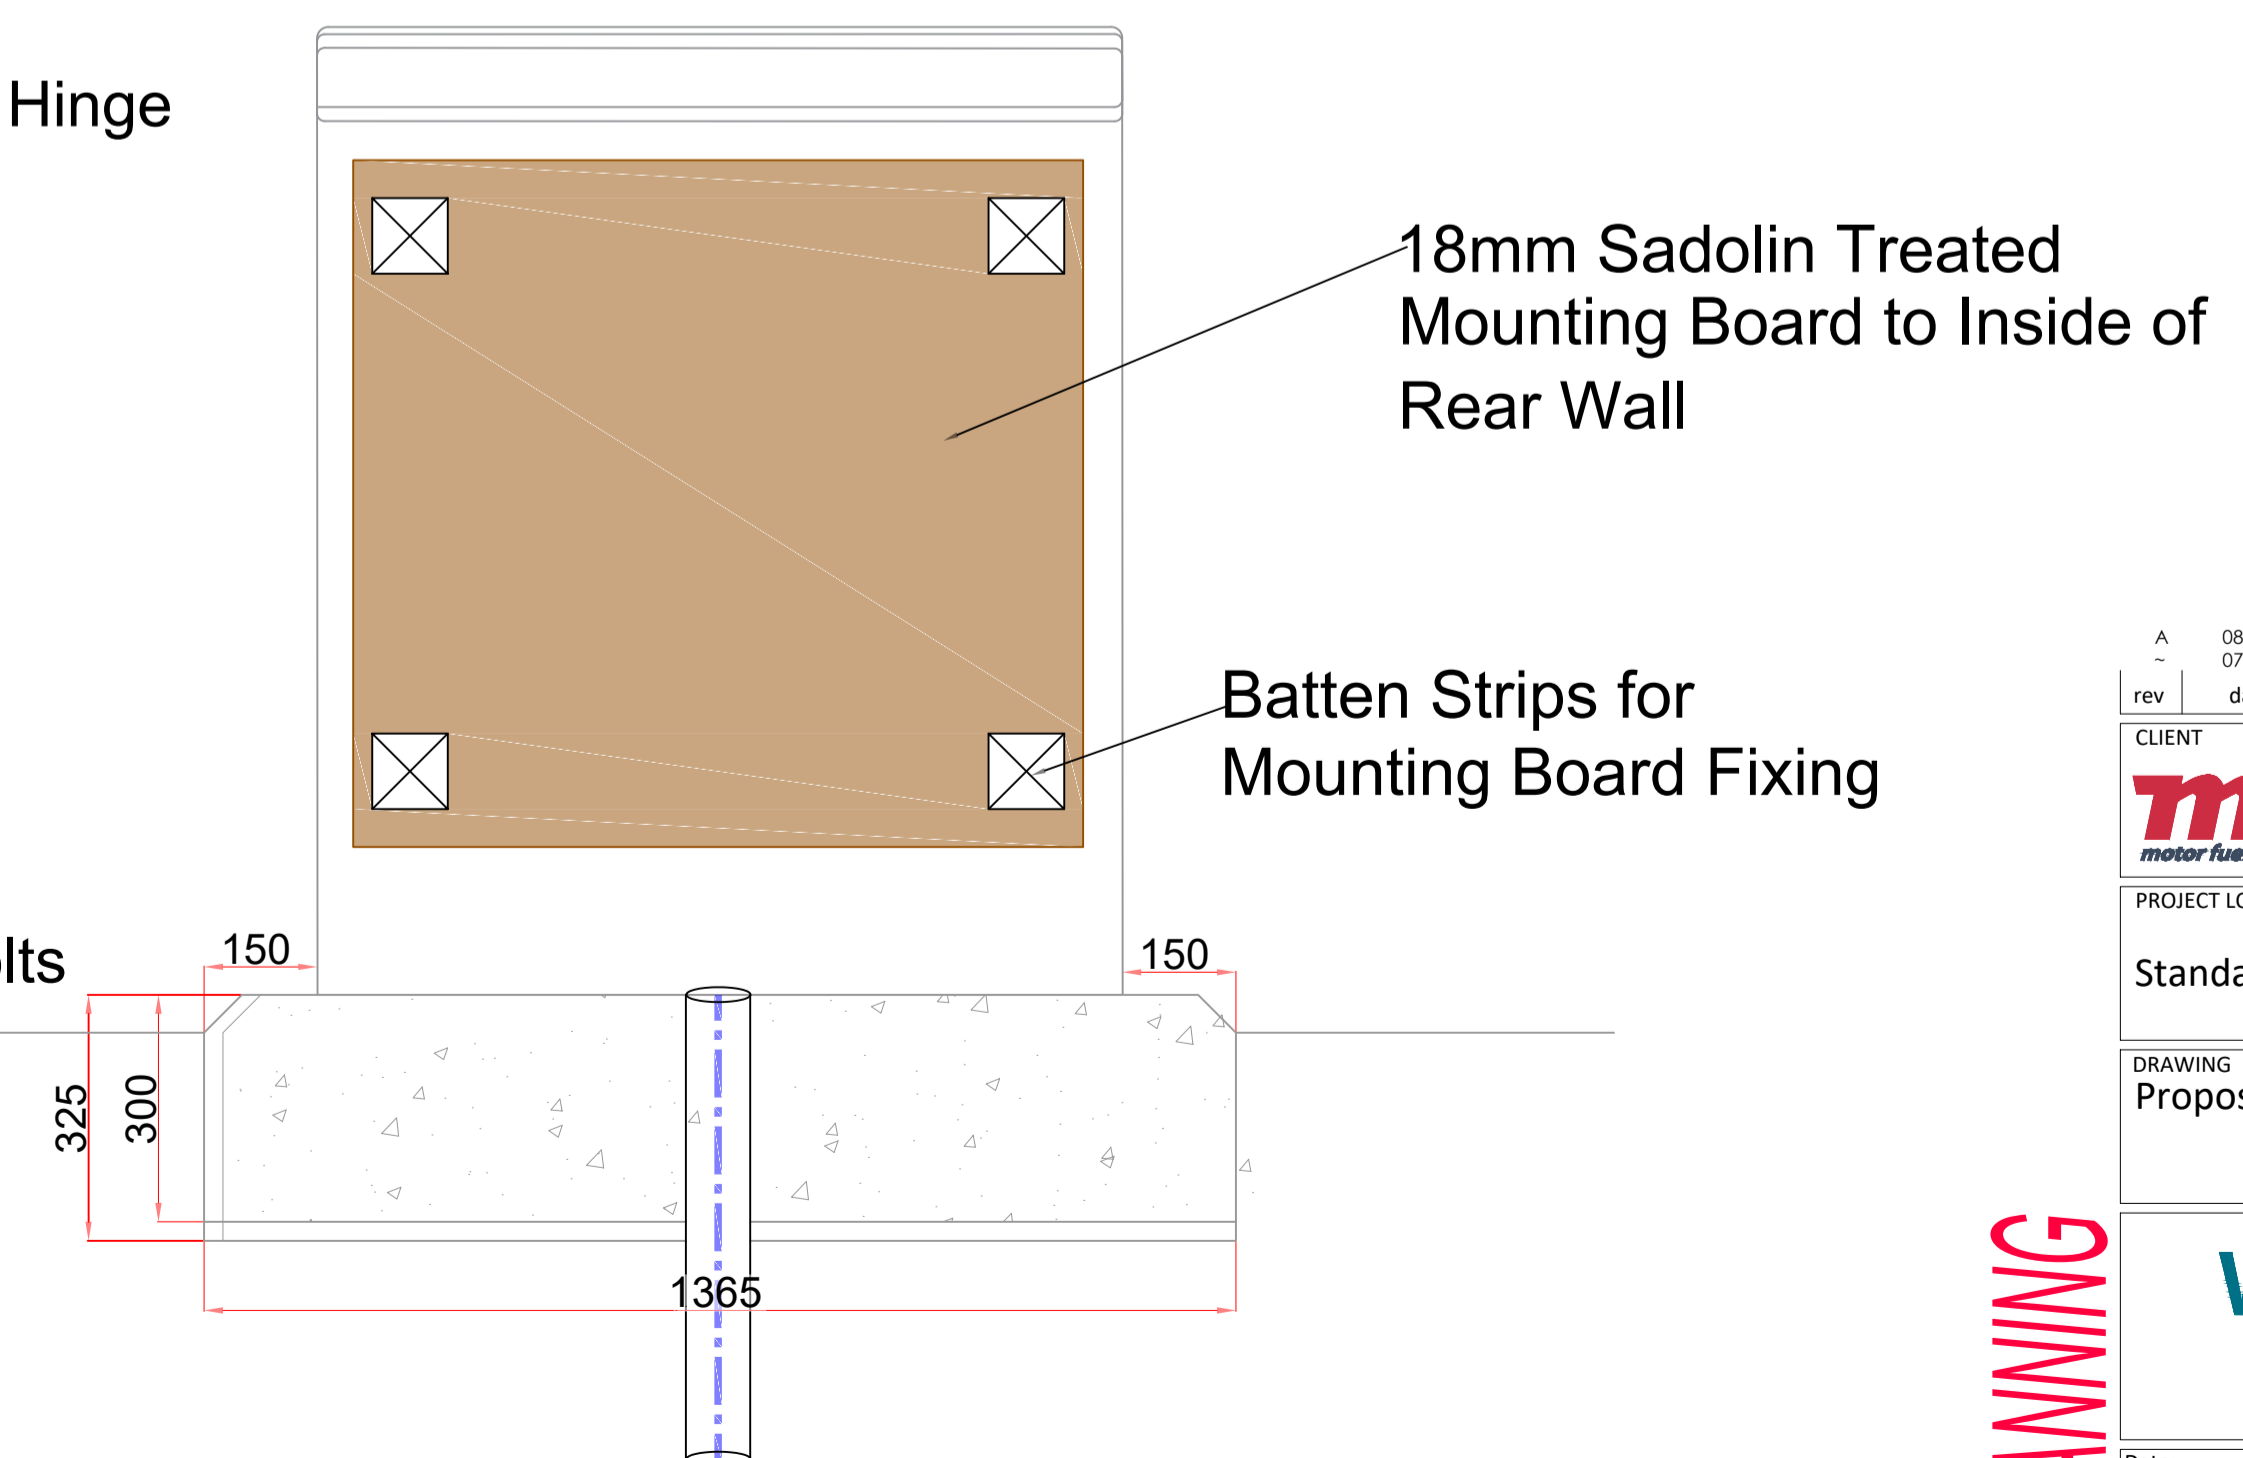

PLANNING

rev	date	by	description
A	08/11/23	AF	Material schedule added.
-	07/09/22	SPS	Drawing created

CLIENT
mfg Gladstone Road
36-38 Upper Marlborough Road
St Albans, AL1 3UU

PROJECT LOCATION
Standard Drawings

DRAWING
Proposed Meter Cabinet

Wyeth Projects Services
The Cart Shed, Amberley Court,
Amberley Lane, Millford, Surrey,
GU8 5EB, United Kingdom
Tel: +44 (0)1483 424704
Email: enquires@wyethprojects.com
© This drawing is the copyright of WYETH PROJECTS SERVICES LTD.

Date: September 2022	Draw By: SPS	A1 original plot size
Scale: 1:10	Dwg No: WPS-MFG-STD-EV-04-1	Rev: A