


Substation & LV Panel Plans & Elevations
Scale 1:25

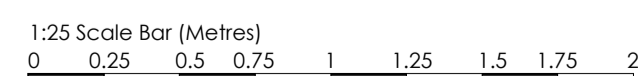

rev	date	by	description
	08/11/23	AF	Drawing created.
CLIENT			mfg motor fuel group
PROJECT LOCATION			10 Bricker Road St Albans, Hertfordshire AL1 3JX
DRAWING			Sleaford Service Station Farnham Road Sleaford, GU35 0QP
Substation & LV Panel Plans & Elevations			
Date:			November 2023
Scale:			1:25
Draw By:			AF
Dwg No.:			WPS-MFG-2061-P-04
Rev:			~
A1			original plot size

PLANNING

Wyeth
Projects Services
The Cart Shed, Amberley Court,
Amberley Lane, Millford, Surrey,
GU8 5EB, United Kingdom
Tel: +44 (0)1483 424704
Email: enquires@wyethprojects.com
© This drawing is the copyright of WYETH PROJECTS SERVICES Ltd.