


Proposed Site Layout Plan  
Scale 1:100

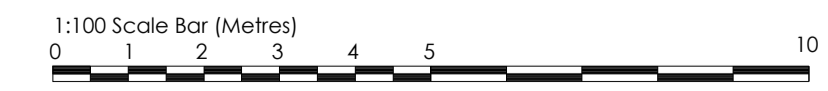

rev	date	by	description
-	08/11/23	AF	Drawing created.
CLIENT			<b>mfg</b> 10 Bricker Road St Albans, Hertfordshire AL1 3JX
PROJECT LOCATION			Sleaford Service Station Farnham Road Sleaford, GU35 0QP
DRAWING			Proposed Site Layout Plan
Date:			November 2023
Scale:			1:100
Draw By:			AF
Dwg No:			WPS-MFG-2061-P-03
original plot size			A1
Rev:			~

**PLANNING**

**Wyeth**  
Projects Services  
Tel: +44 (0)1483 424704  
Email: enquires@wyethprojects.com  
© This drawing is the copyright of WYETH PROJECTS SERVICES Ltd.