


PRIOR TO THE COMMENCEMENT OF ANY WORKS, THE BUILDER IS TO CHECK AND/OR DETERMINE ALL CONSTRUCTION DETAILS, INCLUDING CHECKING EXISTING SITE LEVELS AND DIMENSIONS. THE DRAWING IS TO BE READ IN CONJUNCTION WITH ALL OTHER PROJECT DRAWINGS, CONSTRUCTION NOTES AND/OR PROJECT SPECIFICATION. ALL DISCREPANCIES SHOULD BE REPORTED IMMEDIATELY.

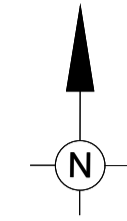

— The Departure Lounge Cafe
 — Marquee, BBQ Area & Access

Marquee Area = 156m²

Marquee, BBQ Area
 Total Area = 279m²

Marquee Area Including Access
 Route Through Carpark = 1123m²




Revision	Date	Description	By



40 Lulworth Close, Farnborough, Hampshire GU14 8TR
 t:07725 917507 www.gtfcadservices.co.uk egtfcad@gmail.com

Client

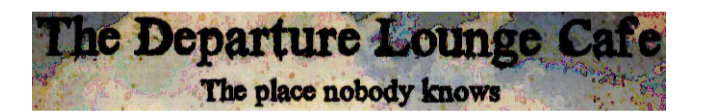

Project Title
 Basingstoke Road
 Alton
 GU34 4BH

Drawing Title
 The Departure Lounge Cafe
 Proposed Marquee & BBQ
 Site Location Plan Scale 1:500

Scale 1:500@A1 Date 31.01.24 Drawn By GTF

CAD Reference
 C:\DEPART\Alton\GTF-DEPART-X-GA-001.dwg

Drawing Number Revision
 GTF-DEPART\TDL\IP\SL\102 ● A

- Preliminary
- For Approval
- Construction
- For Information
- Tender
- As Built

THIS DRAWING IS THE COPYRIGHT OF THE CLIENT NAMED AND MUST NOT BE USED IN CONJUNCTION WITH ANY OTHER PROJECT WITHOUT WRITTEN CONSENT