



Existing 3D 3

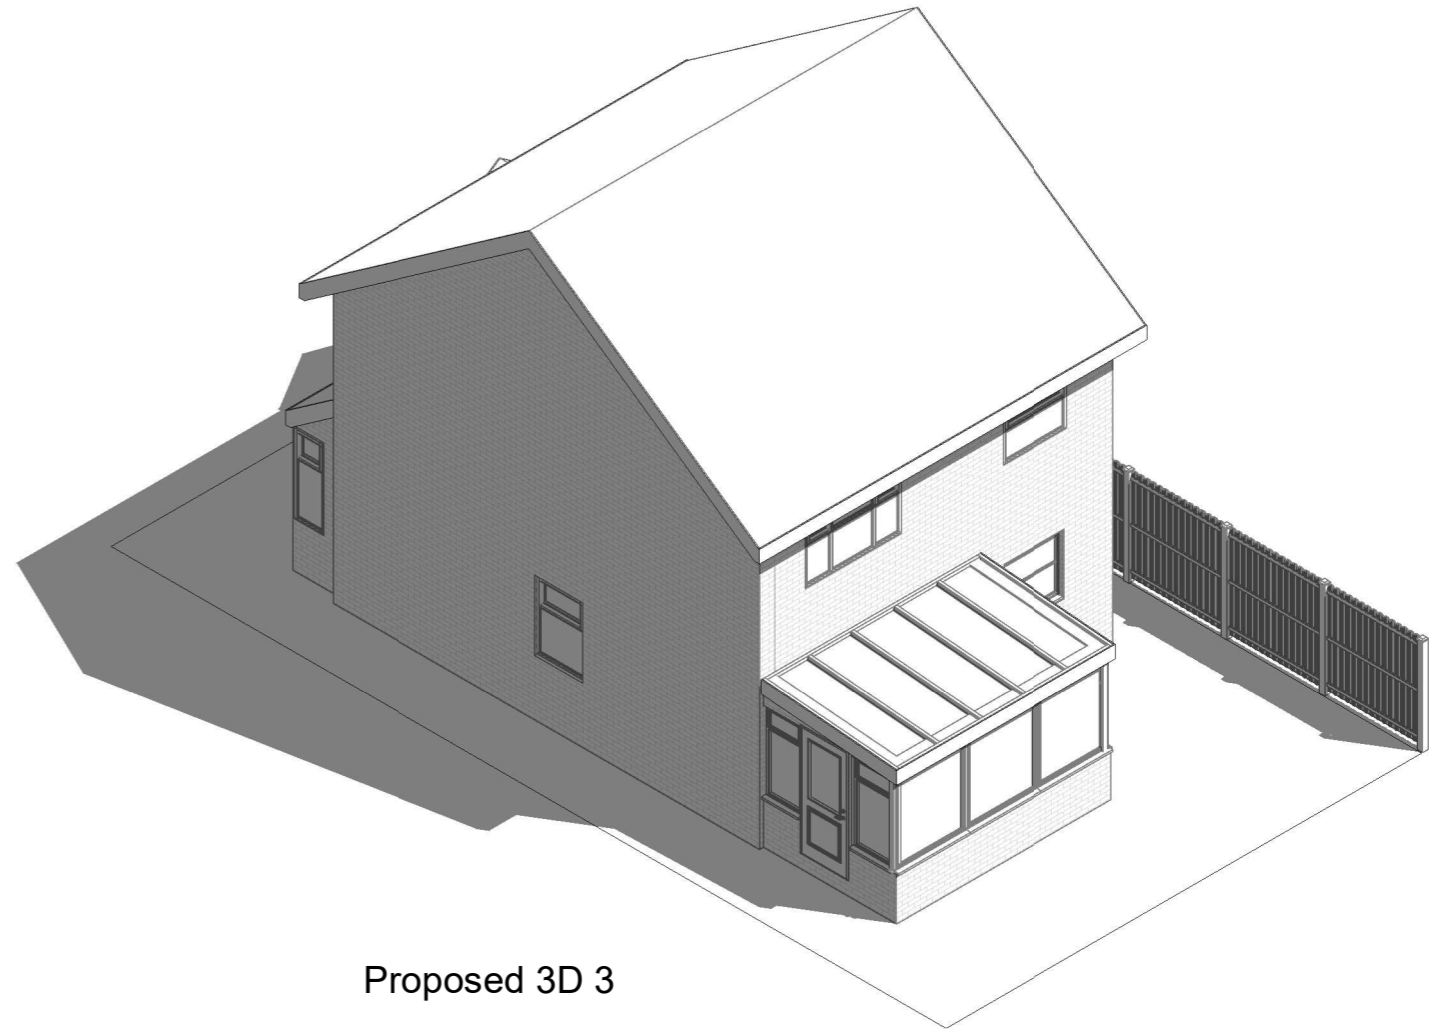

Proposed 3D 3

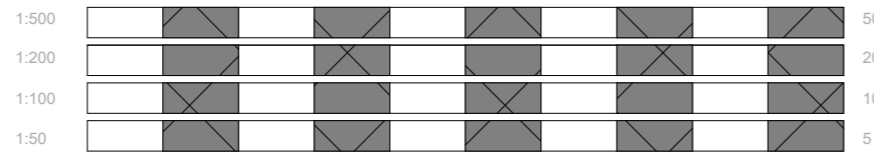

All measurement to be checked on site prior to any commenent

Parkers Design Limited - The Studio @ 90, PO9 2PR

www.pexd.co.uk - info@parkersdesign.com - 07776 008822

PROJECT	17 Elderfield Close PO10 7QW		CLIENT	Brooks	
SHEET	Proposed 3D 3		Date	Issue Date	Scale (@ A3)
			Drawn by	SW	DRAWING NUMBER
			Checked by	SR	P 7
					REV