




SCALE BAR 1:1250

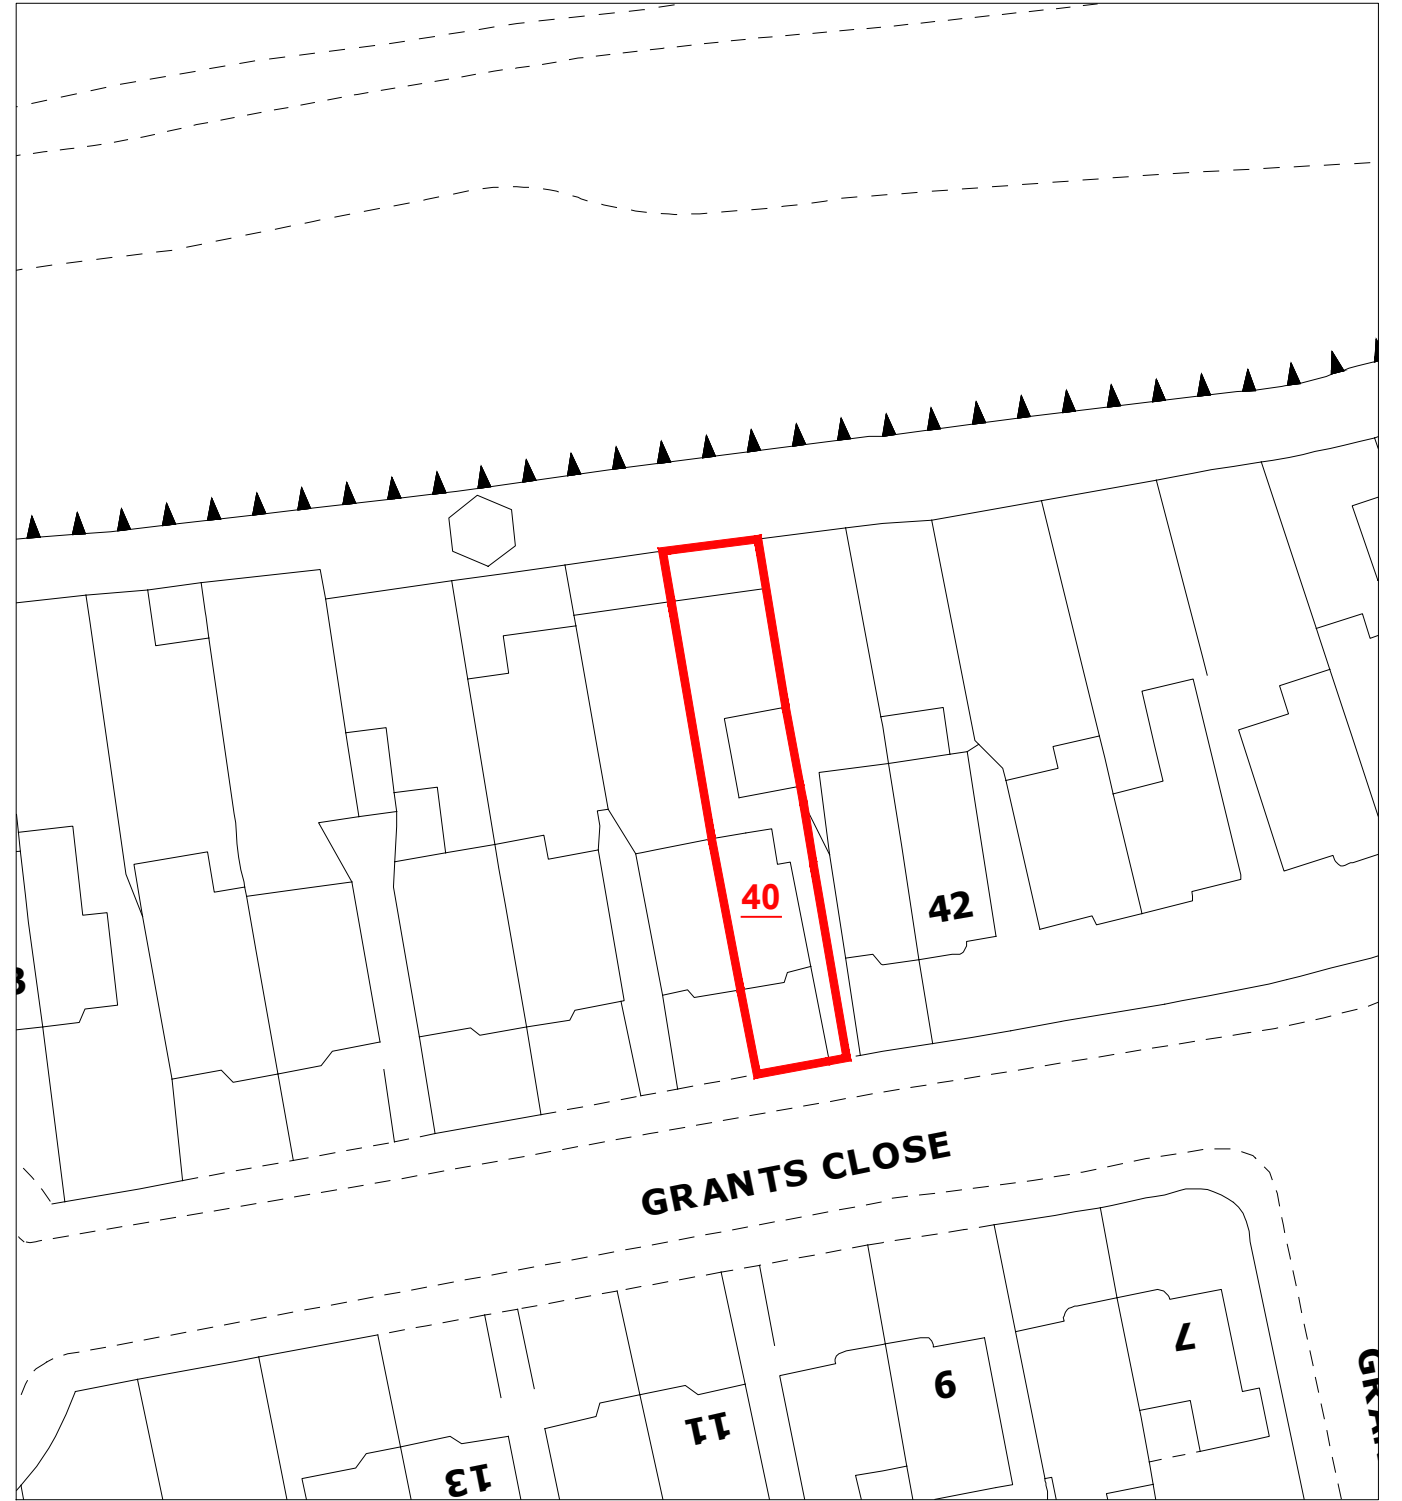

**LOCATION PLAN 1:1250**

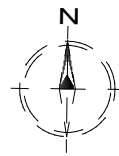

SCALE BAR 1 : 500

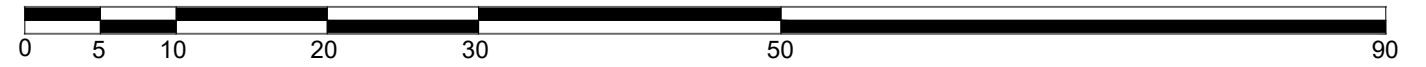

**BLOCK PLAN 1:500**

Address	40 Grants Close NW7 1DD	Scale	1:500 & 1:1250@A3	Date	Jan 2024
Scheme	Demolition of existing conservatory. Hip-to-gable roof extension, rear dormer and 3m ground floor rear extension.	Drawn by:	HS	Checked by:	Rev.
Title	Location & Block Plans	Drawing No.	202401/40GC/PD/S1	<b>Homecraft Design Studios</b> Homecraft Design Studios Group Ltd. 3 Pennine Parade, Pennine Drive London, NW2 1NT Mobile: 07801 445580 Email: h768@btinternet.com	