





FRONT

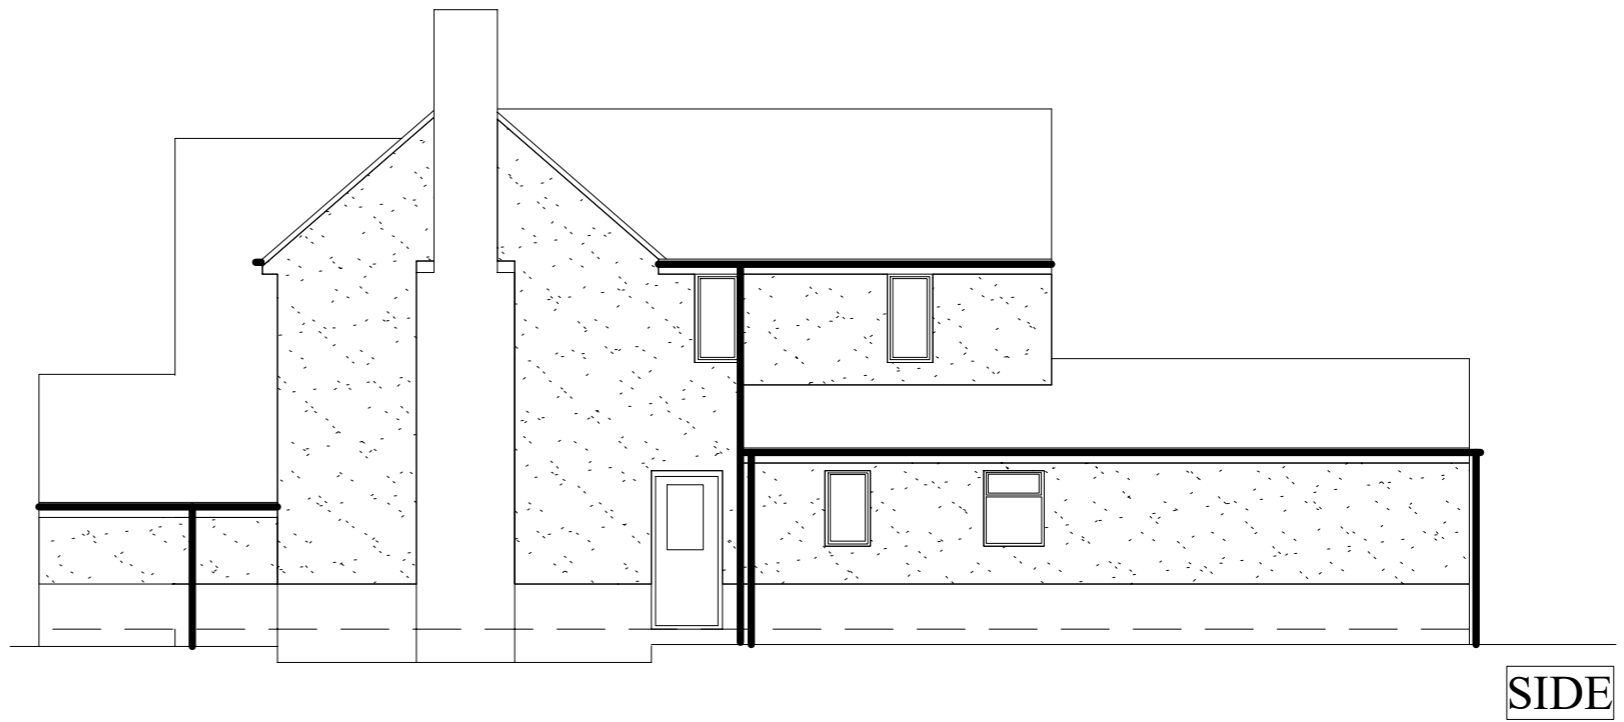

SIDE

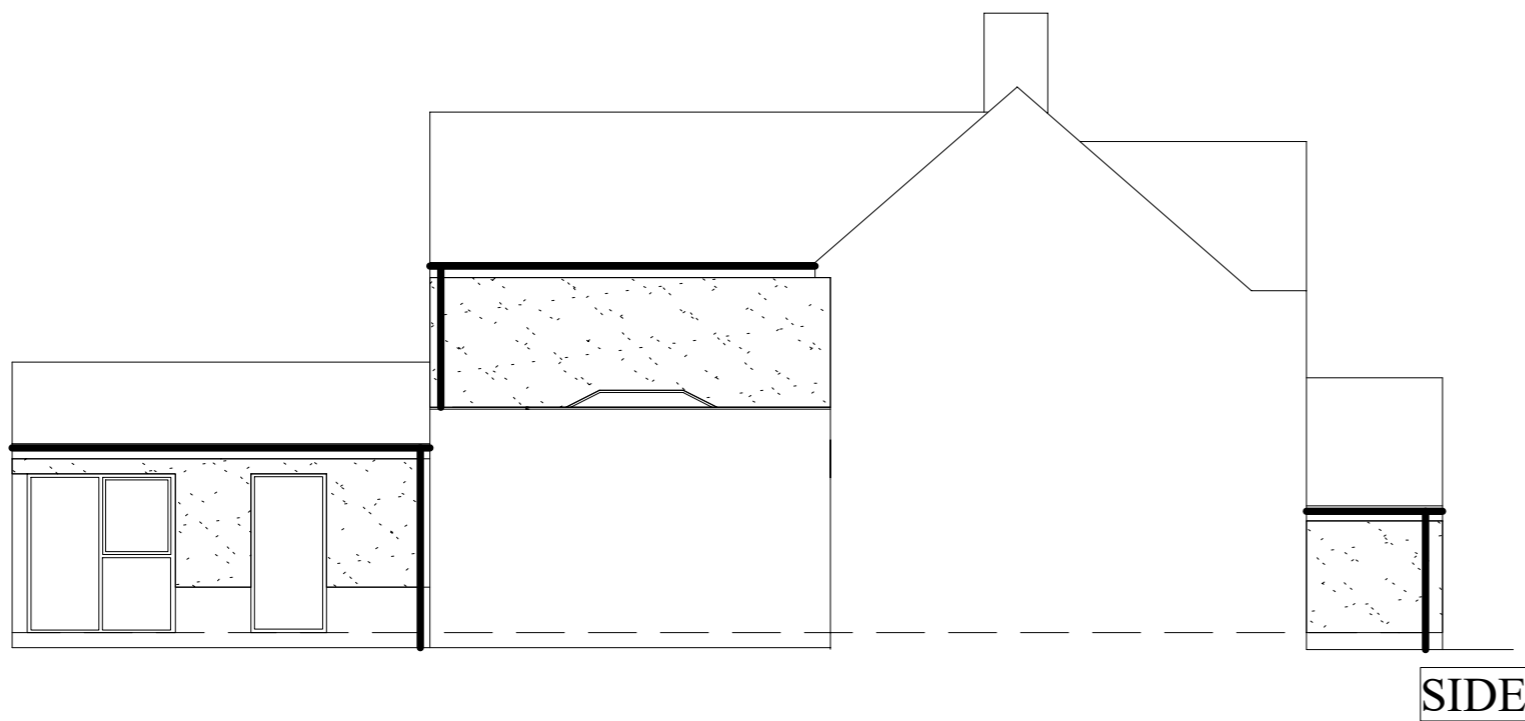

SIDE

ADDRESS		PROPOSAL	
62 Storrs Road Brampton Chesterfield S40 3PZ		front porch	
		TITLE Proposed elevations	
SIZE A3	DWG NO	REV A	
SCALE 1:100	SHEET 1		